


NYS IMAGERY 6931392

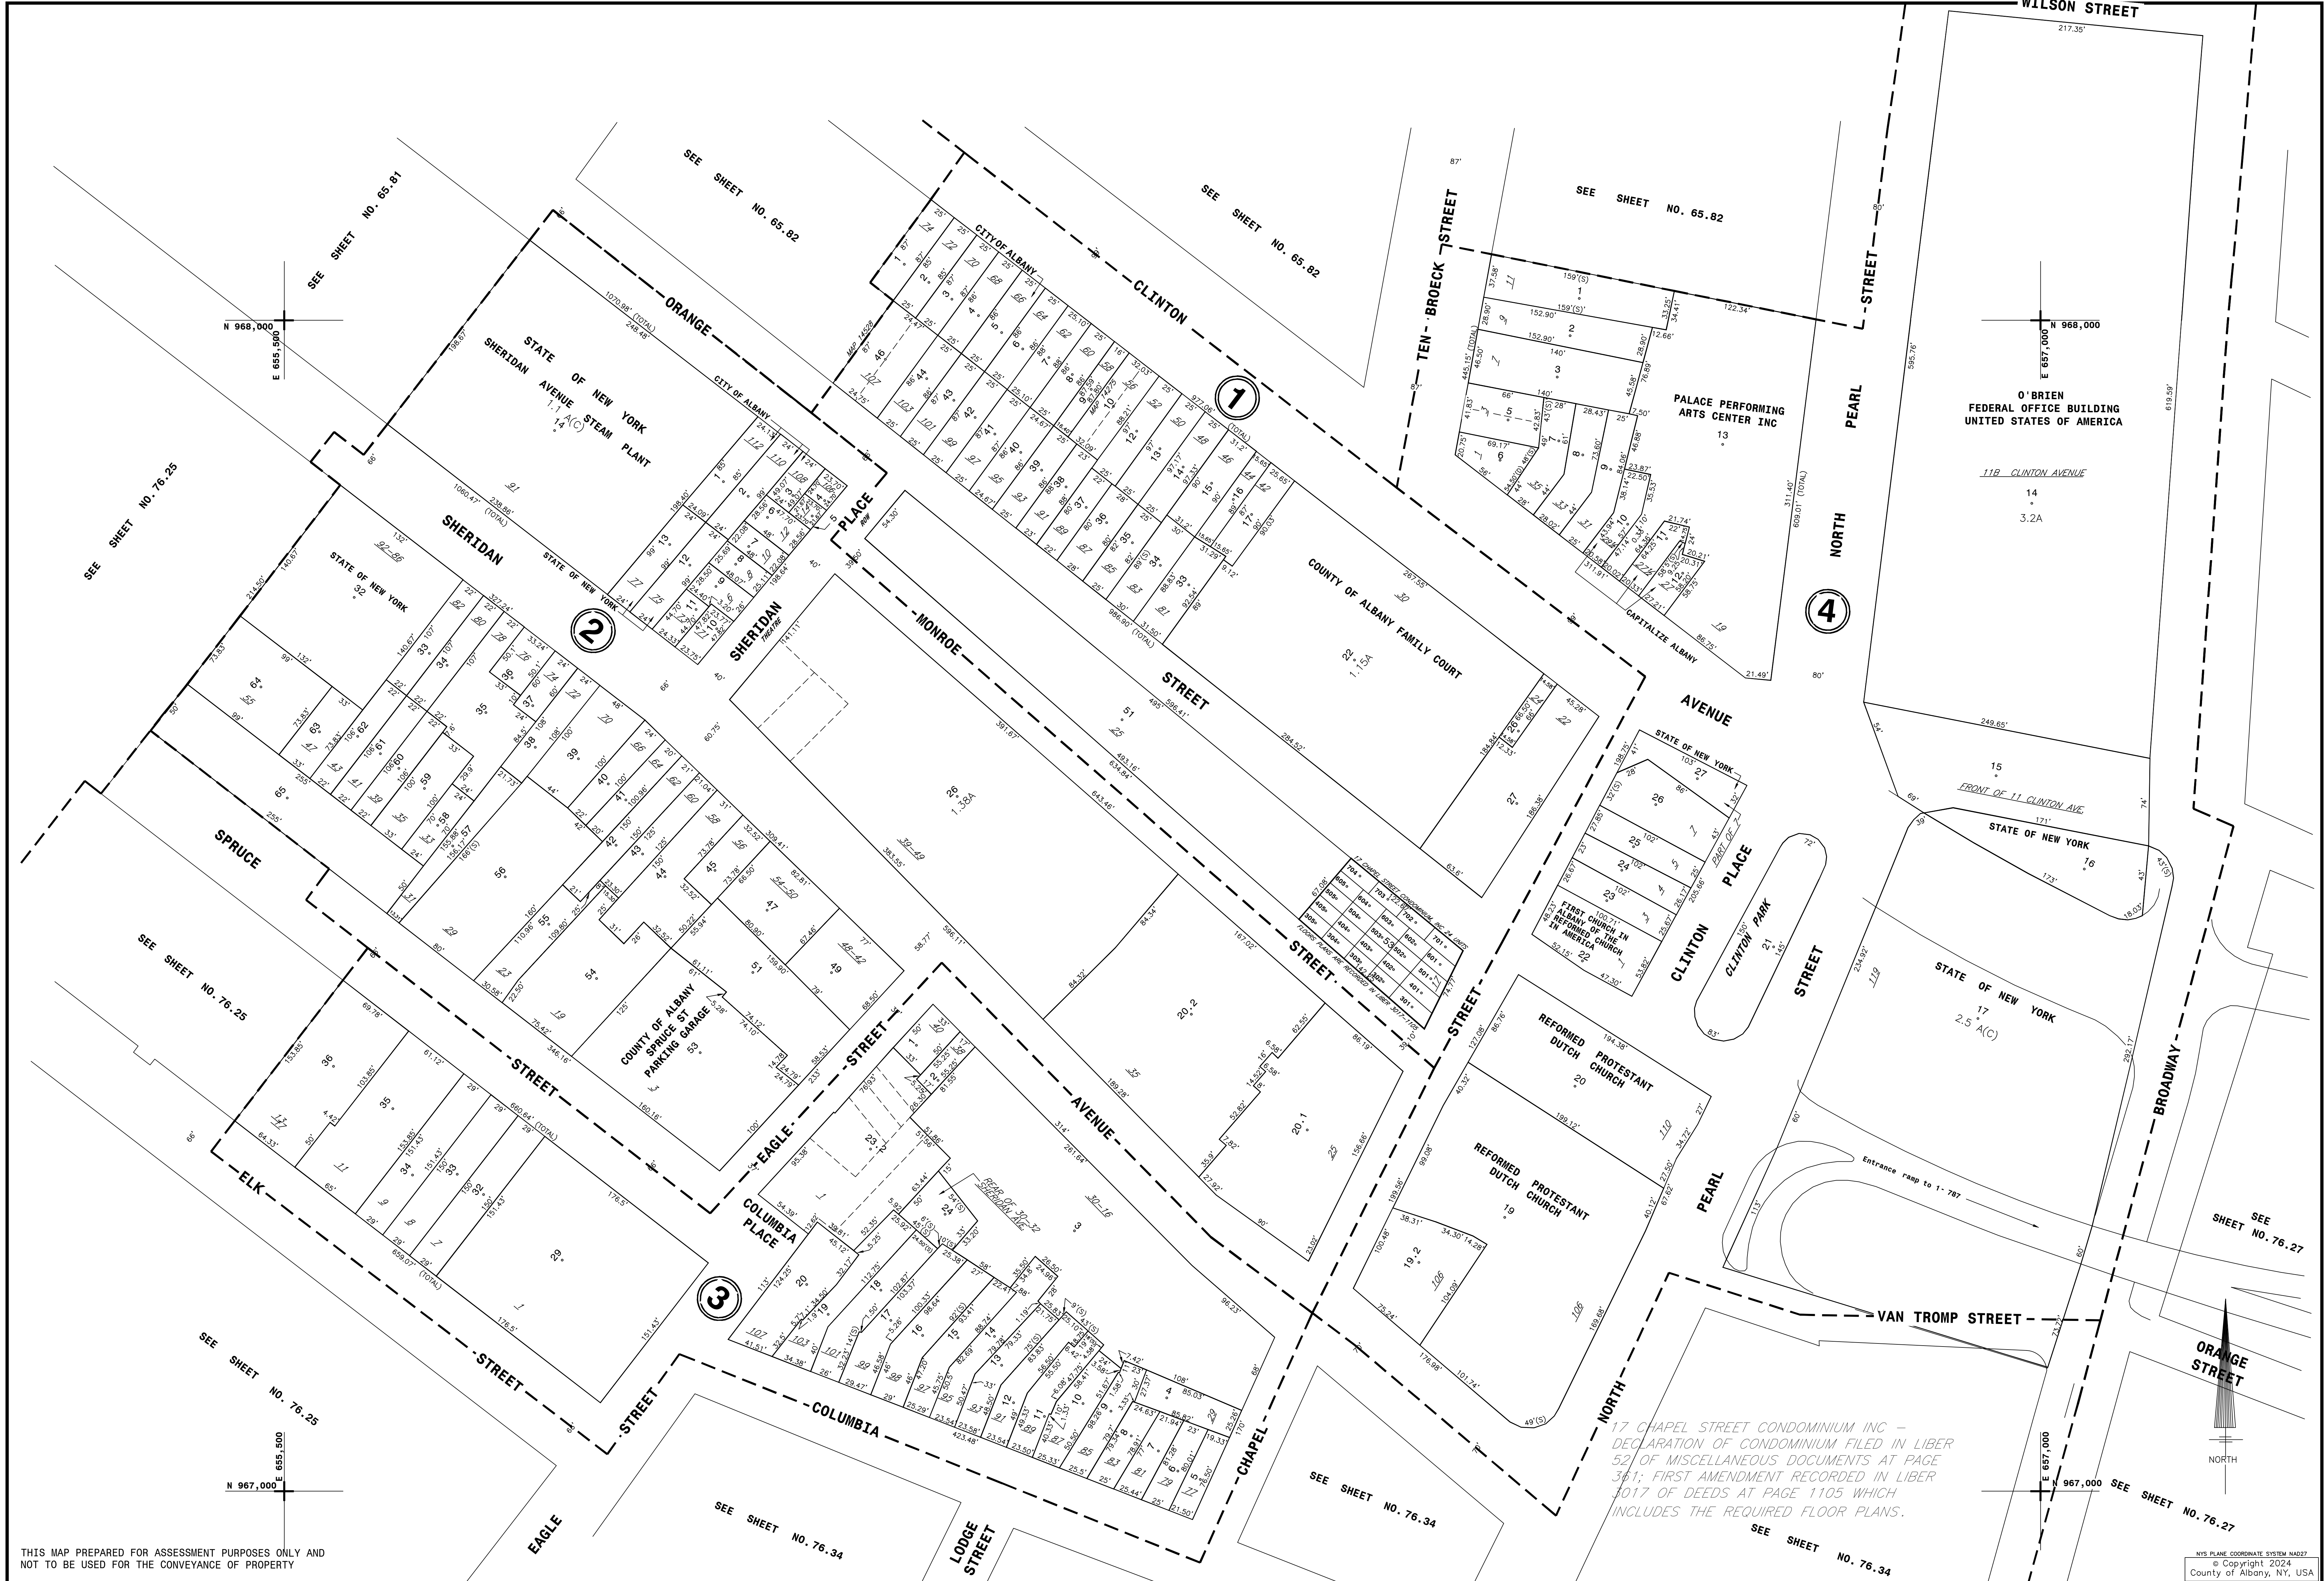

WILSON STREET
217.35'
N 968,000
E 697,000
O'BRIEN
FEDERAL OFFICE BUILDING
UNITED STATES OF AMERICA
119 CLINTON AVENUE
14
3.2A

17 CHAPEL STREET CONDOMINIUM INC -
DECLARATION OF CONDOMINIUM FILED IN LIBER
52 OF MISCELLANEOUS DOCUMENTS AT PAGE
361; FIRST AMENDMENT RECORDED IN LIBER
3017 OF DEEDS AT PAGE 1105 WHICH
INCLUDES THE REQUIRED FLOOR PLANS.

THIS MAP PREPARED FOR ASSESSMENT PURPOSES ONLY AND NOT TO BE USED FOR THE CONVEYANCE OF PROPERTY

AUTHORIZED BY:
ORDINANCE OF THE COMMON COUNCIL
PASSED AUGUST 21, 1972

PREPARED BY:
SMITH & MAHONEY, CONSULTING ENGINEERS
ALBANY, NEW YORK

DIGITAL CONVERSION BY:
THE SANBORN MAP COMPANY INC.

PELHAM, NEW YORK

REVISION TABLE		
DATE	MADE BY	CHANGES OR ADDITIONS
3-1-07	JLD	ADDED 2-85 PER INDEX NO 2318-092; RJ 93-033580
2-15-08	JLD	REVISED 1-47 PER CITY MAP 2204
4-18-79	JLD	COMBINED PARCEL 1-20 WITH 1-31
6-25-80	J.Z.L.	ADDED PAR 1-232 PER LIBER 2180-1085
6-30-80	J.Z.L.	ADDED PAR. 3-20.2 PER LIBER 2188-2-319
3-3-83	DB	DELETED PARCELS 2-44, 64, 64.3, 2-29 MERGED INTO 2-47, 49, 51 PER 2330-975
6-17-85	MRM	DELETED PARCELS 1-16, 16, 20, 20.3, 20.3 MERGED INTO 1-21 PER 2380-877

REVISION TABLE		
DATE	MADE BY	CHANGES OR ADDITIONS
1-18-91	LML	DEL 2-18, 18, 17, 18, 24 28.29 MERGED INTO 2-28 PER CITY MAP 48
4-27-93	MFJ	DEL 1-41, 43, 48, 84, 86 MERGED INTO 1-51 PER CITY MAP 0939
4-3-02	J.W.V.	DEL 1-45 MERGE WITH 46 PER CM 2269
4-16-02	J.W.V.	REV 2-30 DEL 22 & 23 REV 21 PER 2892/3318329
9-9-04	RFL	DEL 1-23, 23, 24, 25, 25.23 MERGED INTO 1-22 PER CITY MAP 3338
1-28-08	WJO	CHANGED 3-40 AND 3-21.8 & 3-21.3 PER SUBD. NO. 2347
9-10-05	JLD	MERGED 4-4 & 4-5 INTO 4-2 PER SUBD MAP 2415

REVISION TABLE		
DATE	MADE BY	CHANGES OR ADDITIONS
5-12-11	JLD	CHANGED WORKS BY NUMBERS PER CITY REPORT OF 3/23/2010
12-18-11	JLD	REV 2-28 PER CITY MAP 48
3-21-12	JLD	MERGED 2-30 & 31 WITH 2-28 PER CITY MAP 2633
3/4/17	JLD	REV 2-30 DEL 22 & 23 REV 21 PER 2892/3318329
9/7/17	JLD	DEL 1-23, 23, 24, 25, 25.23 MERGED INTO 1-22 PER CITY MAP 3338
3/7/2023	JLD	MERGED 2-11 WITH 2-10 PER MAP 14275

STREET	
PROPERTY LINE	---
VILLAGE LINE	---
RAIL ROAD	---
STREAM OR DITCH	---
ROAD OR RAIL ROAD BNDY.	---
STREET CENTERLINE	---
COUNTY LINE	---

LEGEND	
CITY LINE	---
VILLAGE LINE	---
TOWN LINE	---
BLOCK LIMIT	---
GREAT LOT LINE	---
EASEMENT LINE	---
WATER DISTRICT LINE	---
TAX DISTRICT LINE	---
FIRE DISTRICT LINE	---
DENOTES COMMON OWNER	---
TAX MAP BLOCK NO.	---
TAX MAP PARCEL NO.	---
STREET NUMBER	---
FILED PLAN LOT NO.	---
GREAT LOT NO.	---
CALCULATED ACREAGE	---
DEED ACREAGE	---
SCALED DIMENSION	---
DEED DIMENSION	---
VISUAL CENTER OF PARCEL	---

TAX MAP 76.26

CITY OF ALBANY
ALBANY COUNTY, NEW YORK

65.81	65.82	65.83
76.25	76.26	76.27
76.33	76.34	

SHEET INDEX

SCALE: 1"=50'

TAXABLE STATUS DATE: 3/1/24

TAX MAP UPDATED THROUGH MARCH 1, 2024