

RESOLUTION NO. 456

AUTHORIZING THE GRANT OF AN EASEMENT TO NATIONAL GRID REGARDING RELOCATION OF TRANSFORMERS AT THE ALBANY COUNTY NURSING HOME

Introduced: 10/9/18

By Public Works Committee:

WHEREAS, As part of the renovation project at the Albany County Nursing Home, an easement to National Grid is required for the necessary relocation, operation, and maintenance of transformers and associated infrastructure, and


WHEREAS, Such infrastructure will now be located outside the Nursing Home on an easement 20 feet wide and the general location of such easement shall be as generally shown on the annexed "Sketch for the Installation on Lands of the County of Albany", now, therefore be it

RESOLVED, That the Albany County Legislature authorizes the County Executive to execute the necessary documents to grant an easement to National Grid for the necessary relocation, operation and maintenance of transformers and associated infrastructure, and, be it further

RESOLVED, That the County Attorney is authorized to approve said easement documents as to form and content, and, be it further

RESOLVED, That the Clerk of the County Legislature is directed to forward certified copies of this resolution to the appropriate County Officials.

*Adopted by unanimous vote – 10/9/18
Messrs. R. Joyce and Stevens abstained*

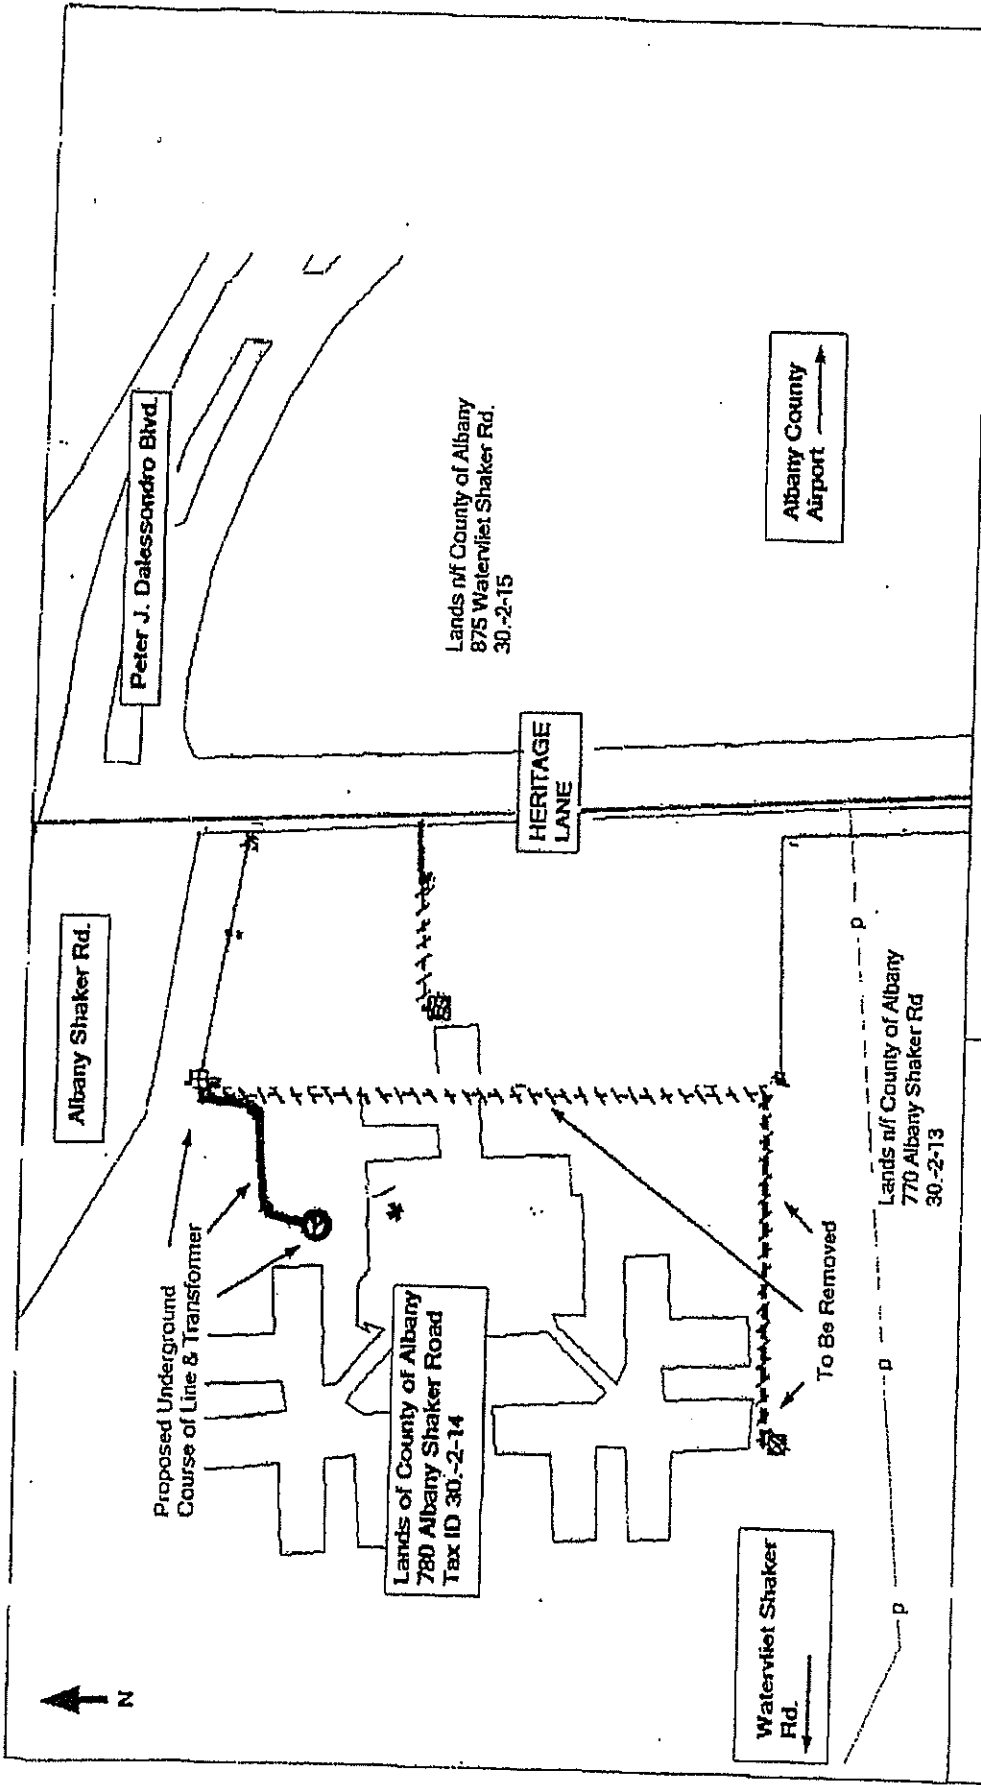

NOT TO SCALE	EASEMENT SKETCH	
<p>nationalgrid</p> <p>Albany Right of Way and Real Estate Department</p>	<p>Sketch for the Installation on Lands of County of Albany 780 Albany Shaker Road Town of Colonie County of Albany Tax Parcel ID 30.-2-14</p>	<p>EXHIBIT A</p> <p>Electric Work Request</p> <p>24824478</p> <p>El. Planner: Dworakowski ROW Agent: Primavera Date: 8/29/17</p>