


NYS IMAGERY 6781396

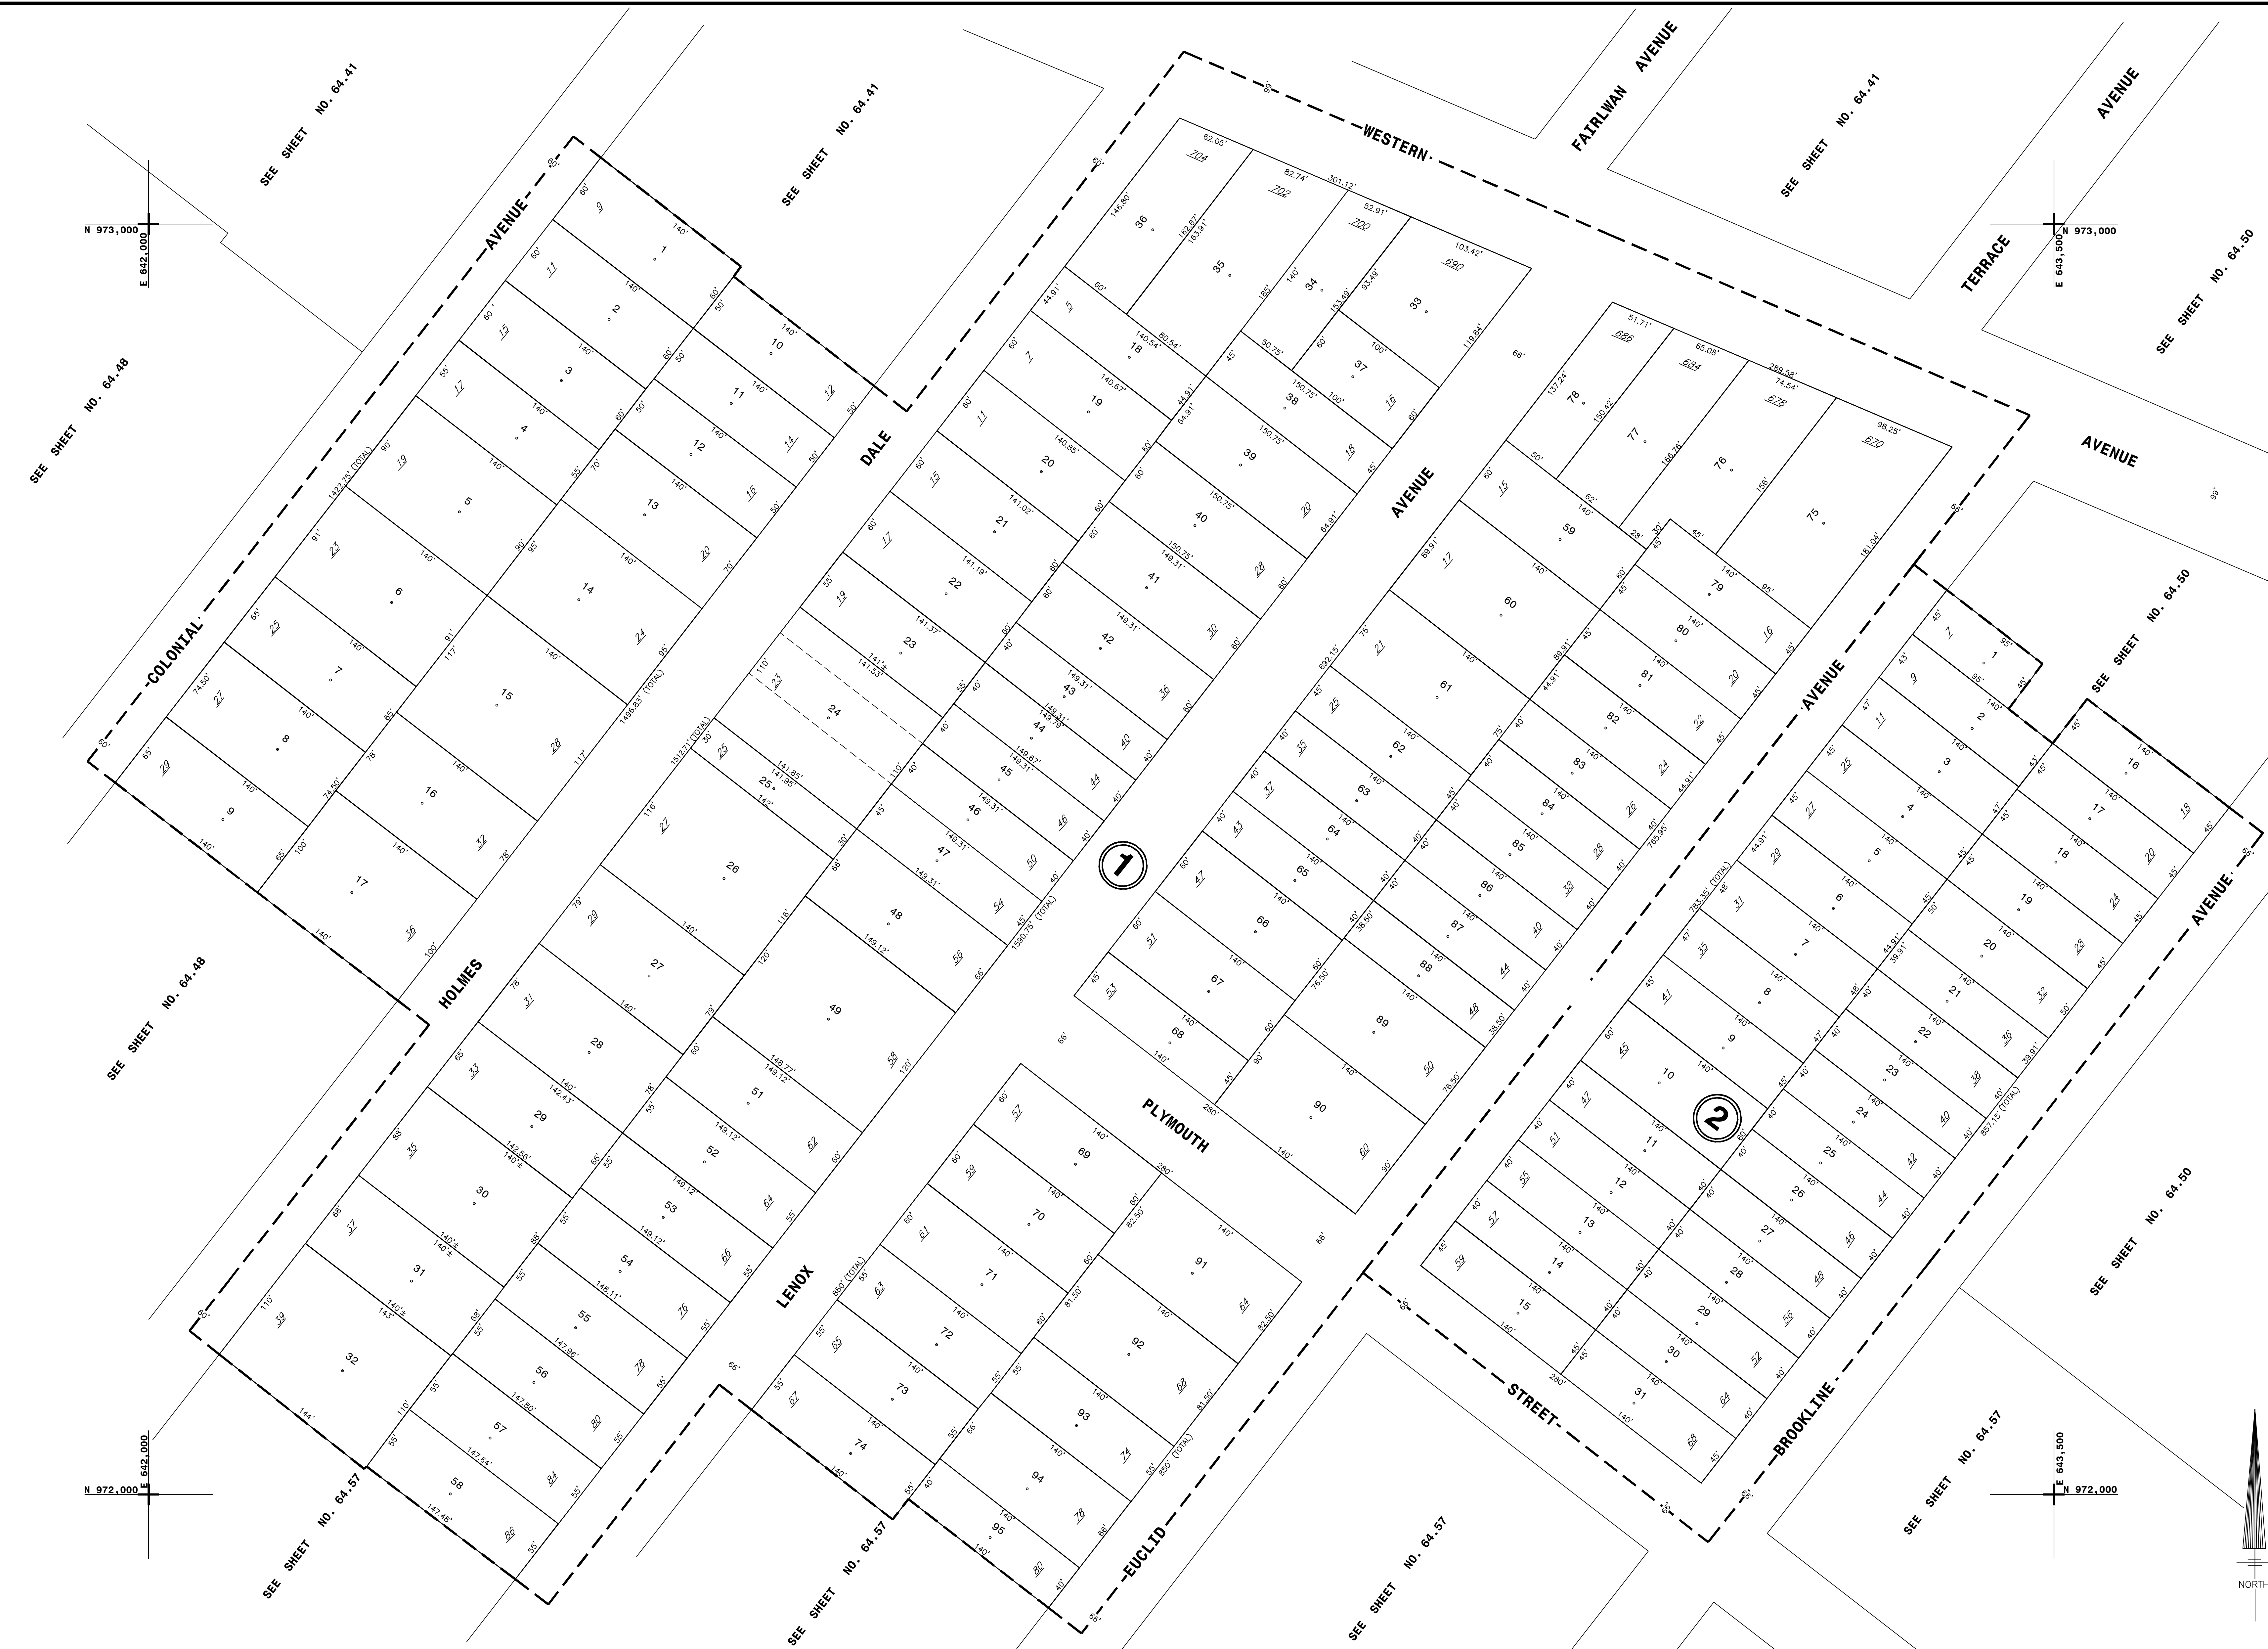


N 973,000
E 642,000

N 973,000
E 643,500

N 972,000
E 642,000

N 972,000
E 643,500

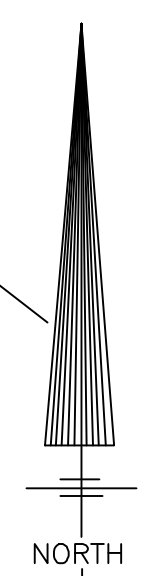

THIS MAP PREPARED FOR ASSESSMENT PURPOSES ONLY AND NOT TO BE USED FOR THE CONVEYANCE OF PROPERTY

NYS PLANE COORDINATE SYSTEM NAD83
© Copyright 2024
County of Albany, NY, USA

AUTHORIZED BY:
ORDINANCE OF THE COMMON COUNCIL
PASSED AUGUST 21, 1972

PREPARED BY:
SMITH & MAHONEY, CONSULTING ENGINEERS
ALBANY, NEW YORK

DIGITAL CONVERSION BY:
THE SANBORN MAP COMPANY INC.
PELHAM, NEW YORK

REVISION TABLE		
DATE	MADE BY	CHANGES OR ADDITIONS
5-2-11	JKD	CHANGED WARDUS ST NUMBERS PER CITY REPORT OF 3/23/2011

REVISION TABLE		
DATE	MADE BY	CHANGES OR ADDITIONS

REVISION TABLE		
DATE	MADE BY	CHANGES OR ADDITIONS

LEGEND

PROPERTY LINE	CITY LINE	TAX DISTRICT LINE	GREAT LOT NO.
ORIGINAL LOT LINE	VILLAGE LINE	FIRE DISTRICT LINE	CALCULATED ACREAGE
RAIL ROAD	TOWN LINE	DENOTES COMMON OWNER	DEED ACREAGE
STREAM OR DITCH	BLOCK LIMIT	TAX MAP BLOCK NO.	SCALED DIMENSION
ROAD OR RAIL ROAD BNDY.	GREAT LOT LINE	TAX MAP PARCEL NO.	TAXABLE DIMENSION
STREET CENTERLINE	EASEMENT LINE	STREET NUMBER	VISUAL CENTER OF PARCEL
COUNTY LINE	WATER DISTRICT LINE	FILED PLAN LOT NO.	

64.40	64.41	64.42
64.48	64.50	
64.56	64.57	64.58
SHEET INDEX		

TAX MAP 64.49

CITY OF ALBANY
ALBANY COUNTY, NEW YORK

SCALE: 1"=50'
TAXABLE STATUS DATE: 3/1/24

TAX MAP UPDATED THROUGH MARCH 1, 2024