



N 1,016,000
E 875,000

N 1,013,000
E 878,000

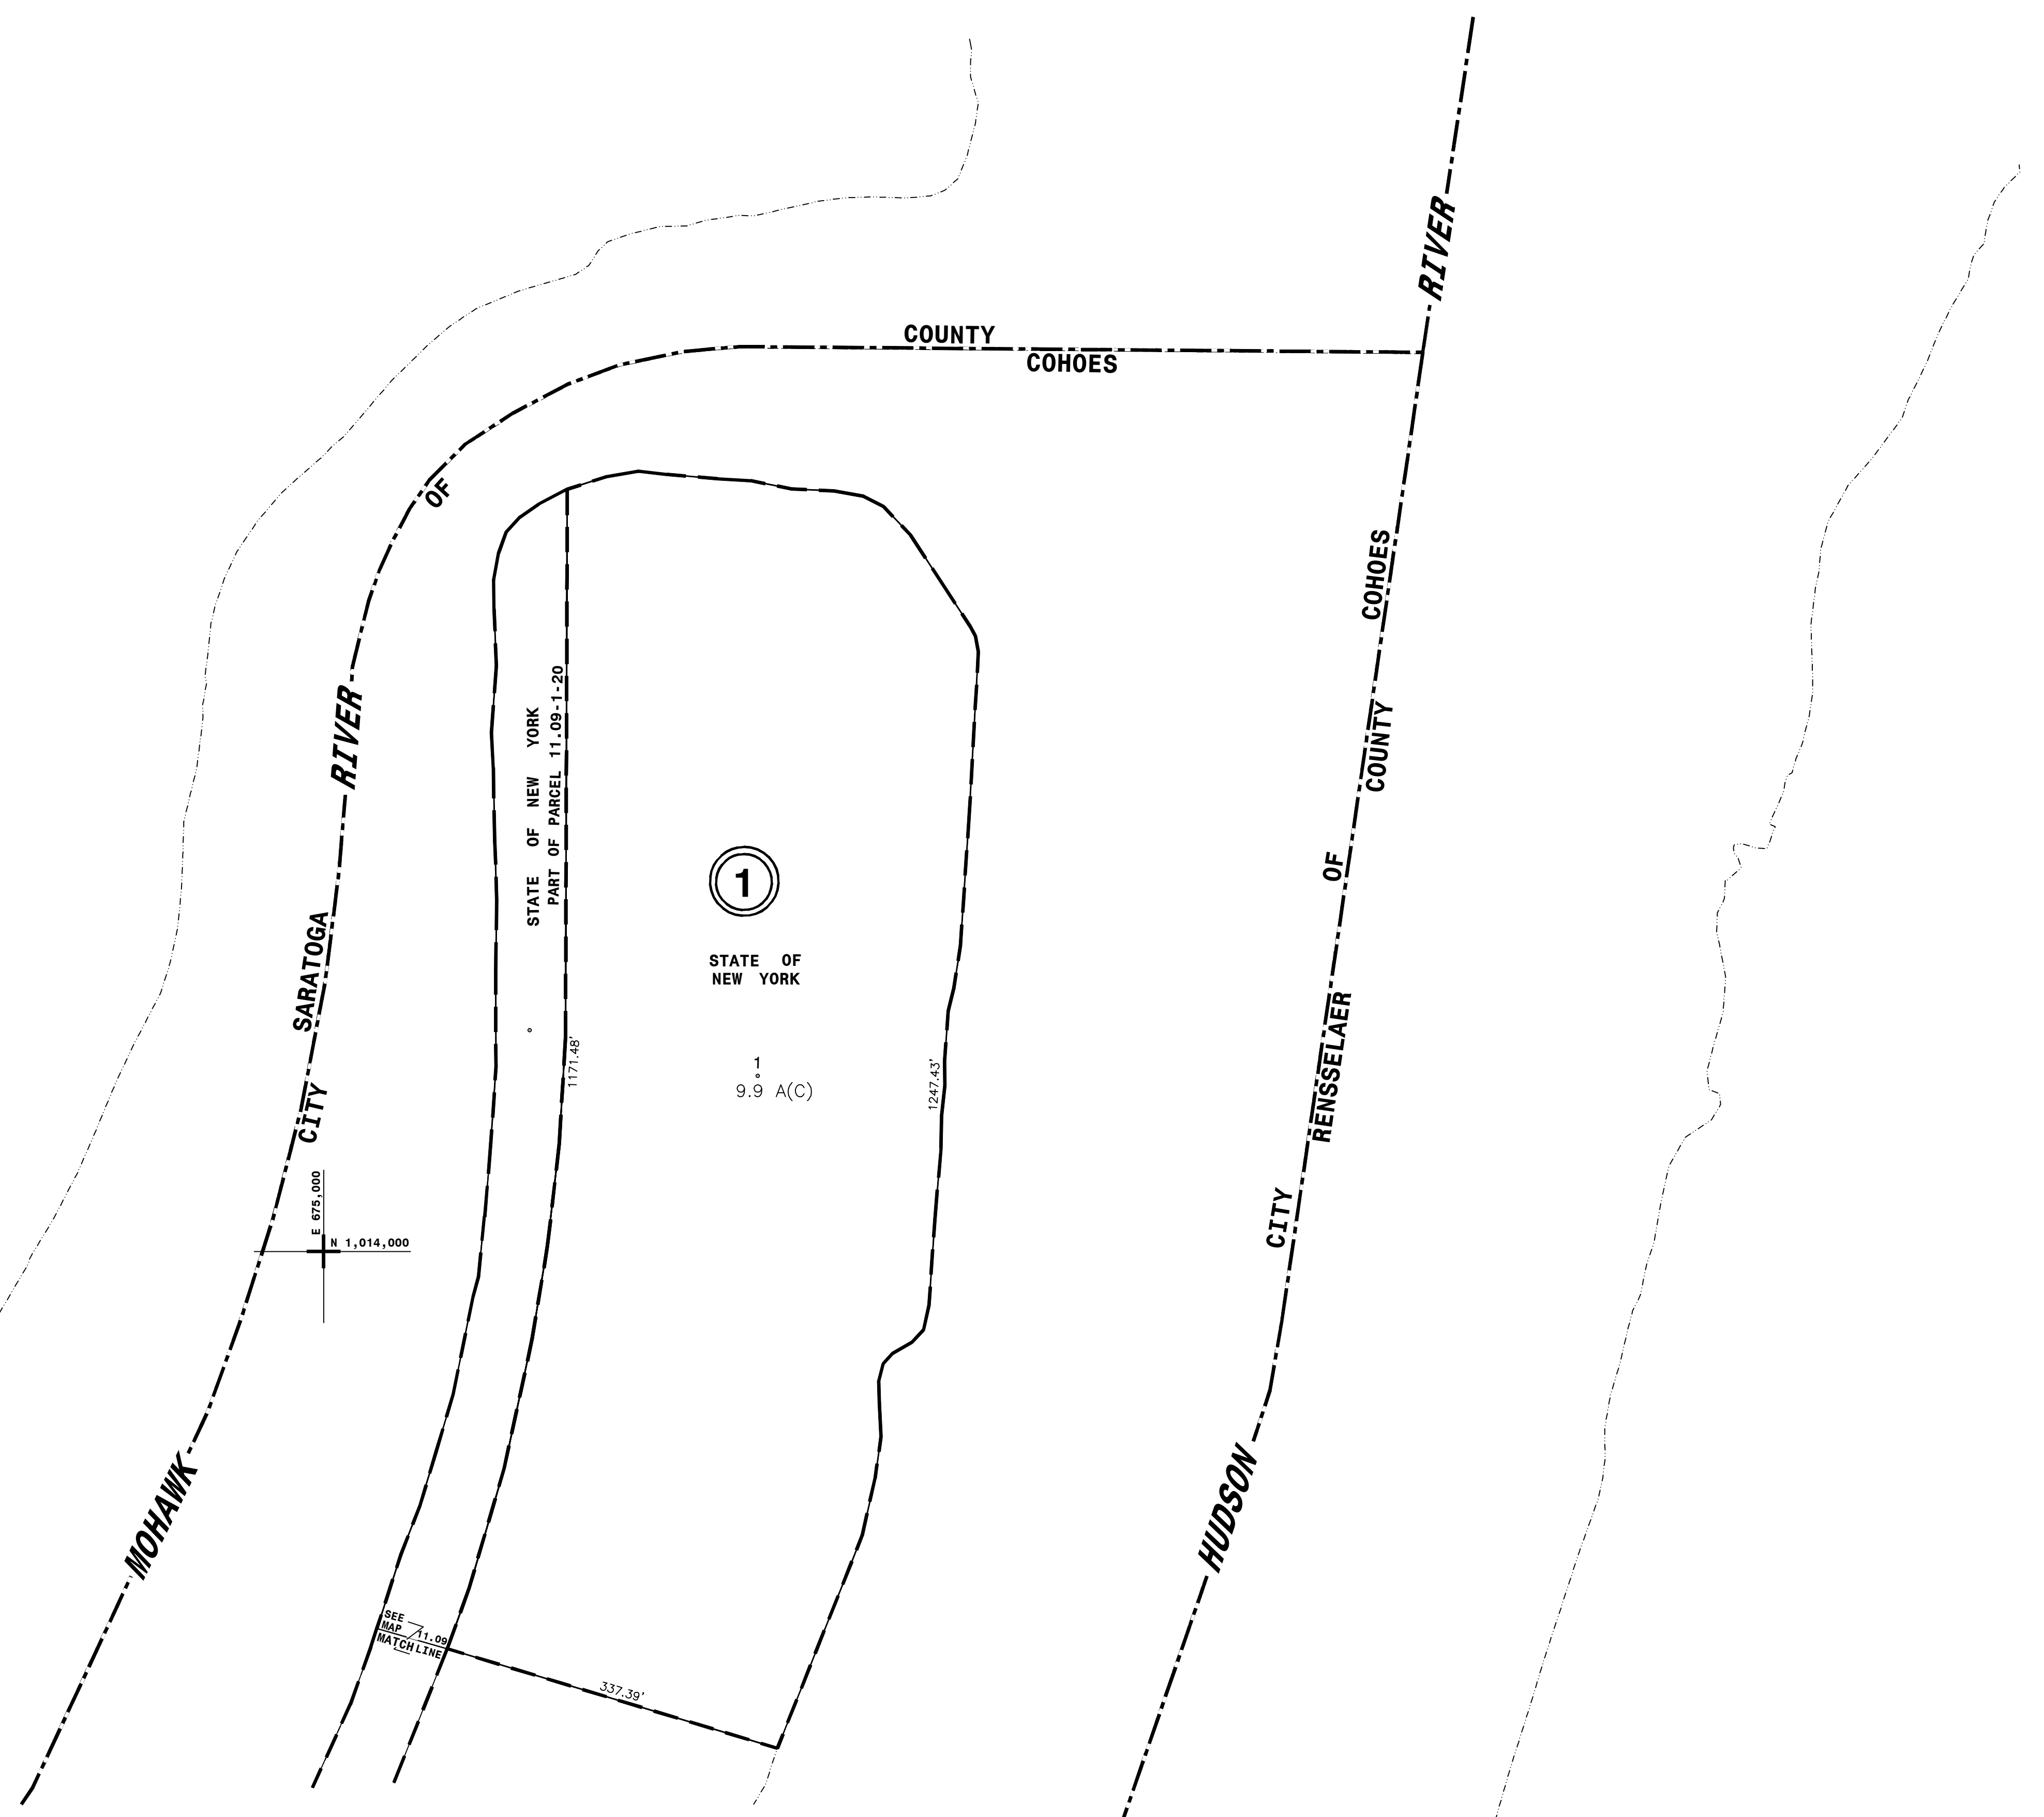

N 1,014,000
E 875,000

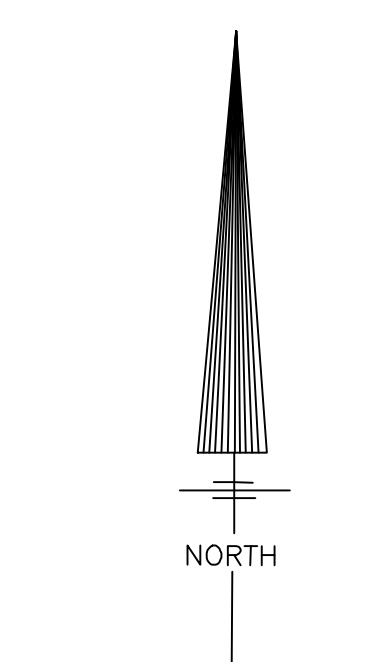

THIS MAP PREPARED FOR ASSESSMENT PURPOSES ONLY AND NOT TO BE USED FOR THE CONVEYANCE OF PROPERTY

SEE MAP 11.09

NYS PLANE COORDINATE SYSTEM NAD83
©Copyright 2024
County of Albany, NY, USA

PREPARED BY
SMITH & MAHONEY, ENGINEERS & SURVEYORS
ALBANY, NEW YORK
PREPARED FOR
REAL PROPERTY TAX SERVICE AGENCY
ALBANY COUNTY, NEW YORK

DIGITAL CONVERSION BY:
THE SANBORN MAP COMPANY INC.
PELHAM, NEW YORK

REVISION TABLE			
DATE	BY	CHANGES OR ADDITIONS	DATE

SPECIAL DISTRICTS			
TYPE	SYMBOL	DISTRICT NAME	DISTRICT NAME

PROPERTY LINE		CITY LINE	
ORIGINAL LOT LINE	---	VILLAGE LINE	---
RAIL ROAD	---	TOWN LINE	---
STREAM OR DITCH	---	BLOCK LIMIT	---
ROAD OR RAIL ROAD BNDY.	---	GREAT LOT LINE	---
STREET CENTERLINE	---	EASEMENT LINE	---
COUNTY LINE	---	WATER DISTRICT LINE	---

LEGEND	
TAX DISTRICT LINE	---
FIRE DISTRICT LINE	---
DENOTES COMMON OWNER	---
TAX MAP BLOCK NO.	74.12-1-10
TAX MAP PARCEL NO.	11
STREET NUMBER	11
FILED PLAN LOT NO.	11

GREAT LOT NO.	
CALCULATED ACREAGE	7.1 A (C)
DEED ACREAGE	11.2 A
SCALED DIMENSION	725'(S)
DEED DIMENSION	53.67'
VISUAL CENTER OF PARCEL	*

TAX MAP
CITY OF COHOES
ALBANY COUNTY, NEW YORK

SCALE: 1"=100'

SHEET INDEX

11.06

TAXMAP STATUS DATE: 3/1/24

TAX MAP UPDATED THROUGH MARCH 1, 2024