


NYS IMAGERY 6/2/2008

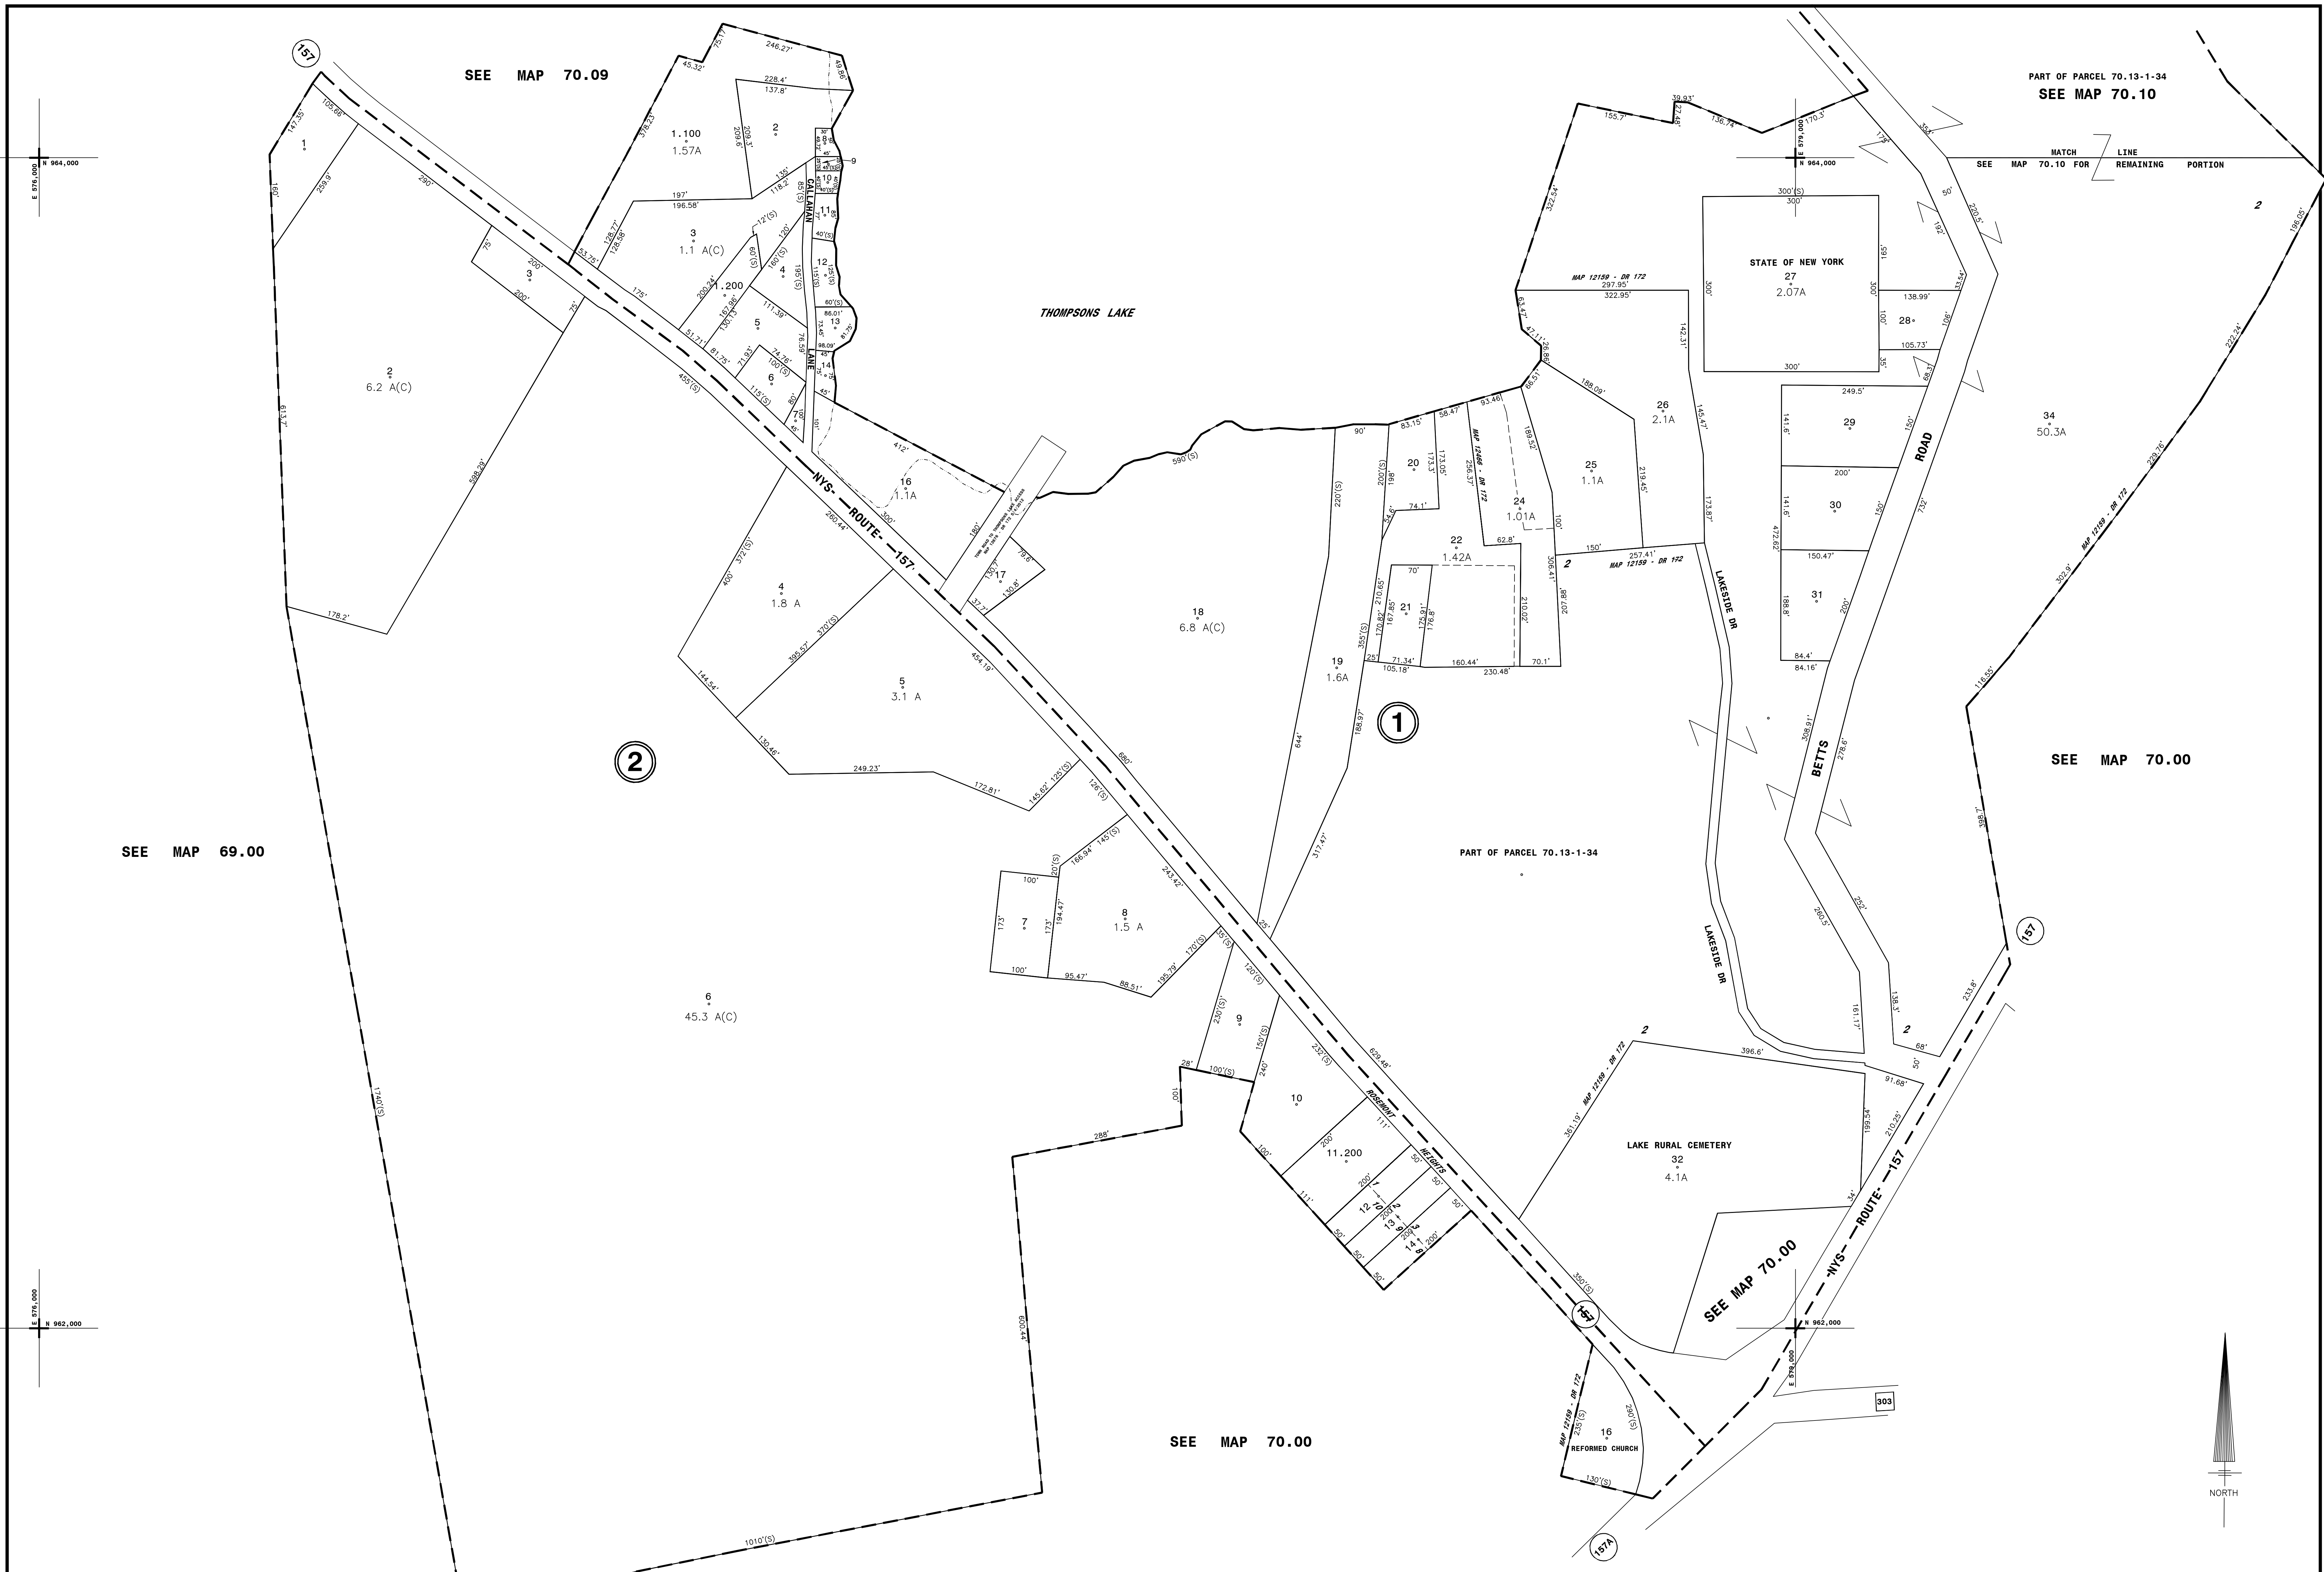

THIS MAP PREPARED FOR ASSESSMENT PURPOSES ONLY AND NOT TO BE USED FOR THE CONVEYANCE OF PROPERTY

PREPARED BY SMITH & MAHONEY, ENGINEERS & SURVEYORS ALBANY, NEW YORK REAL PROPERTY TAX SERVICE AGENCY ALBANY COUNTY, NEW YORK

DIGITAL CONVERSION BY: THE SANBORN MAP COMPANY INC. PELHAM, NEW YORK

REVISION TABLE with columns for DATE, BY, CHANGES OR ADDITIONS

SPECIAL DISTRICTS table with columns for TYPE, SYMBOL, DISTRICT NAME

LEGEND table with columns for PROPERTY LINE, CITY LINE, VILLAGE LINE, etc.

LEGEND table with columns for TAX DISTRICT LINE, FIRE DISTRICT LINE, etc.

Table with columns for GREAT LOT NO., CALCULATED ACRES, DEED ACRES, etc.

TAX MAP OF BERNE ALBANY COUNTY, NEW YORK. Includes title, county name, sheet index, and scale information.

NYS PLANE COORDINATE SYSTEM NAD83 © Copyright 2024 County of Albany, NY, USA