


NYS IMAGERY 5701360, 1364

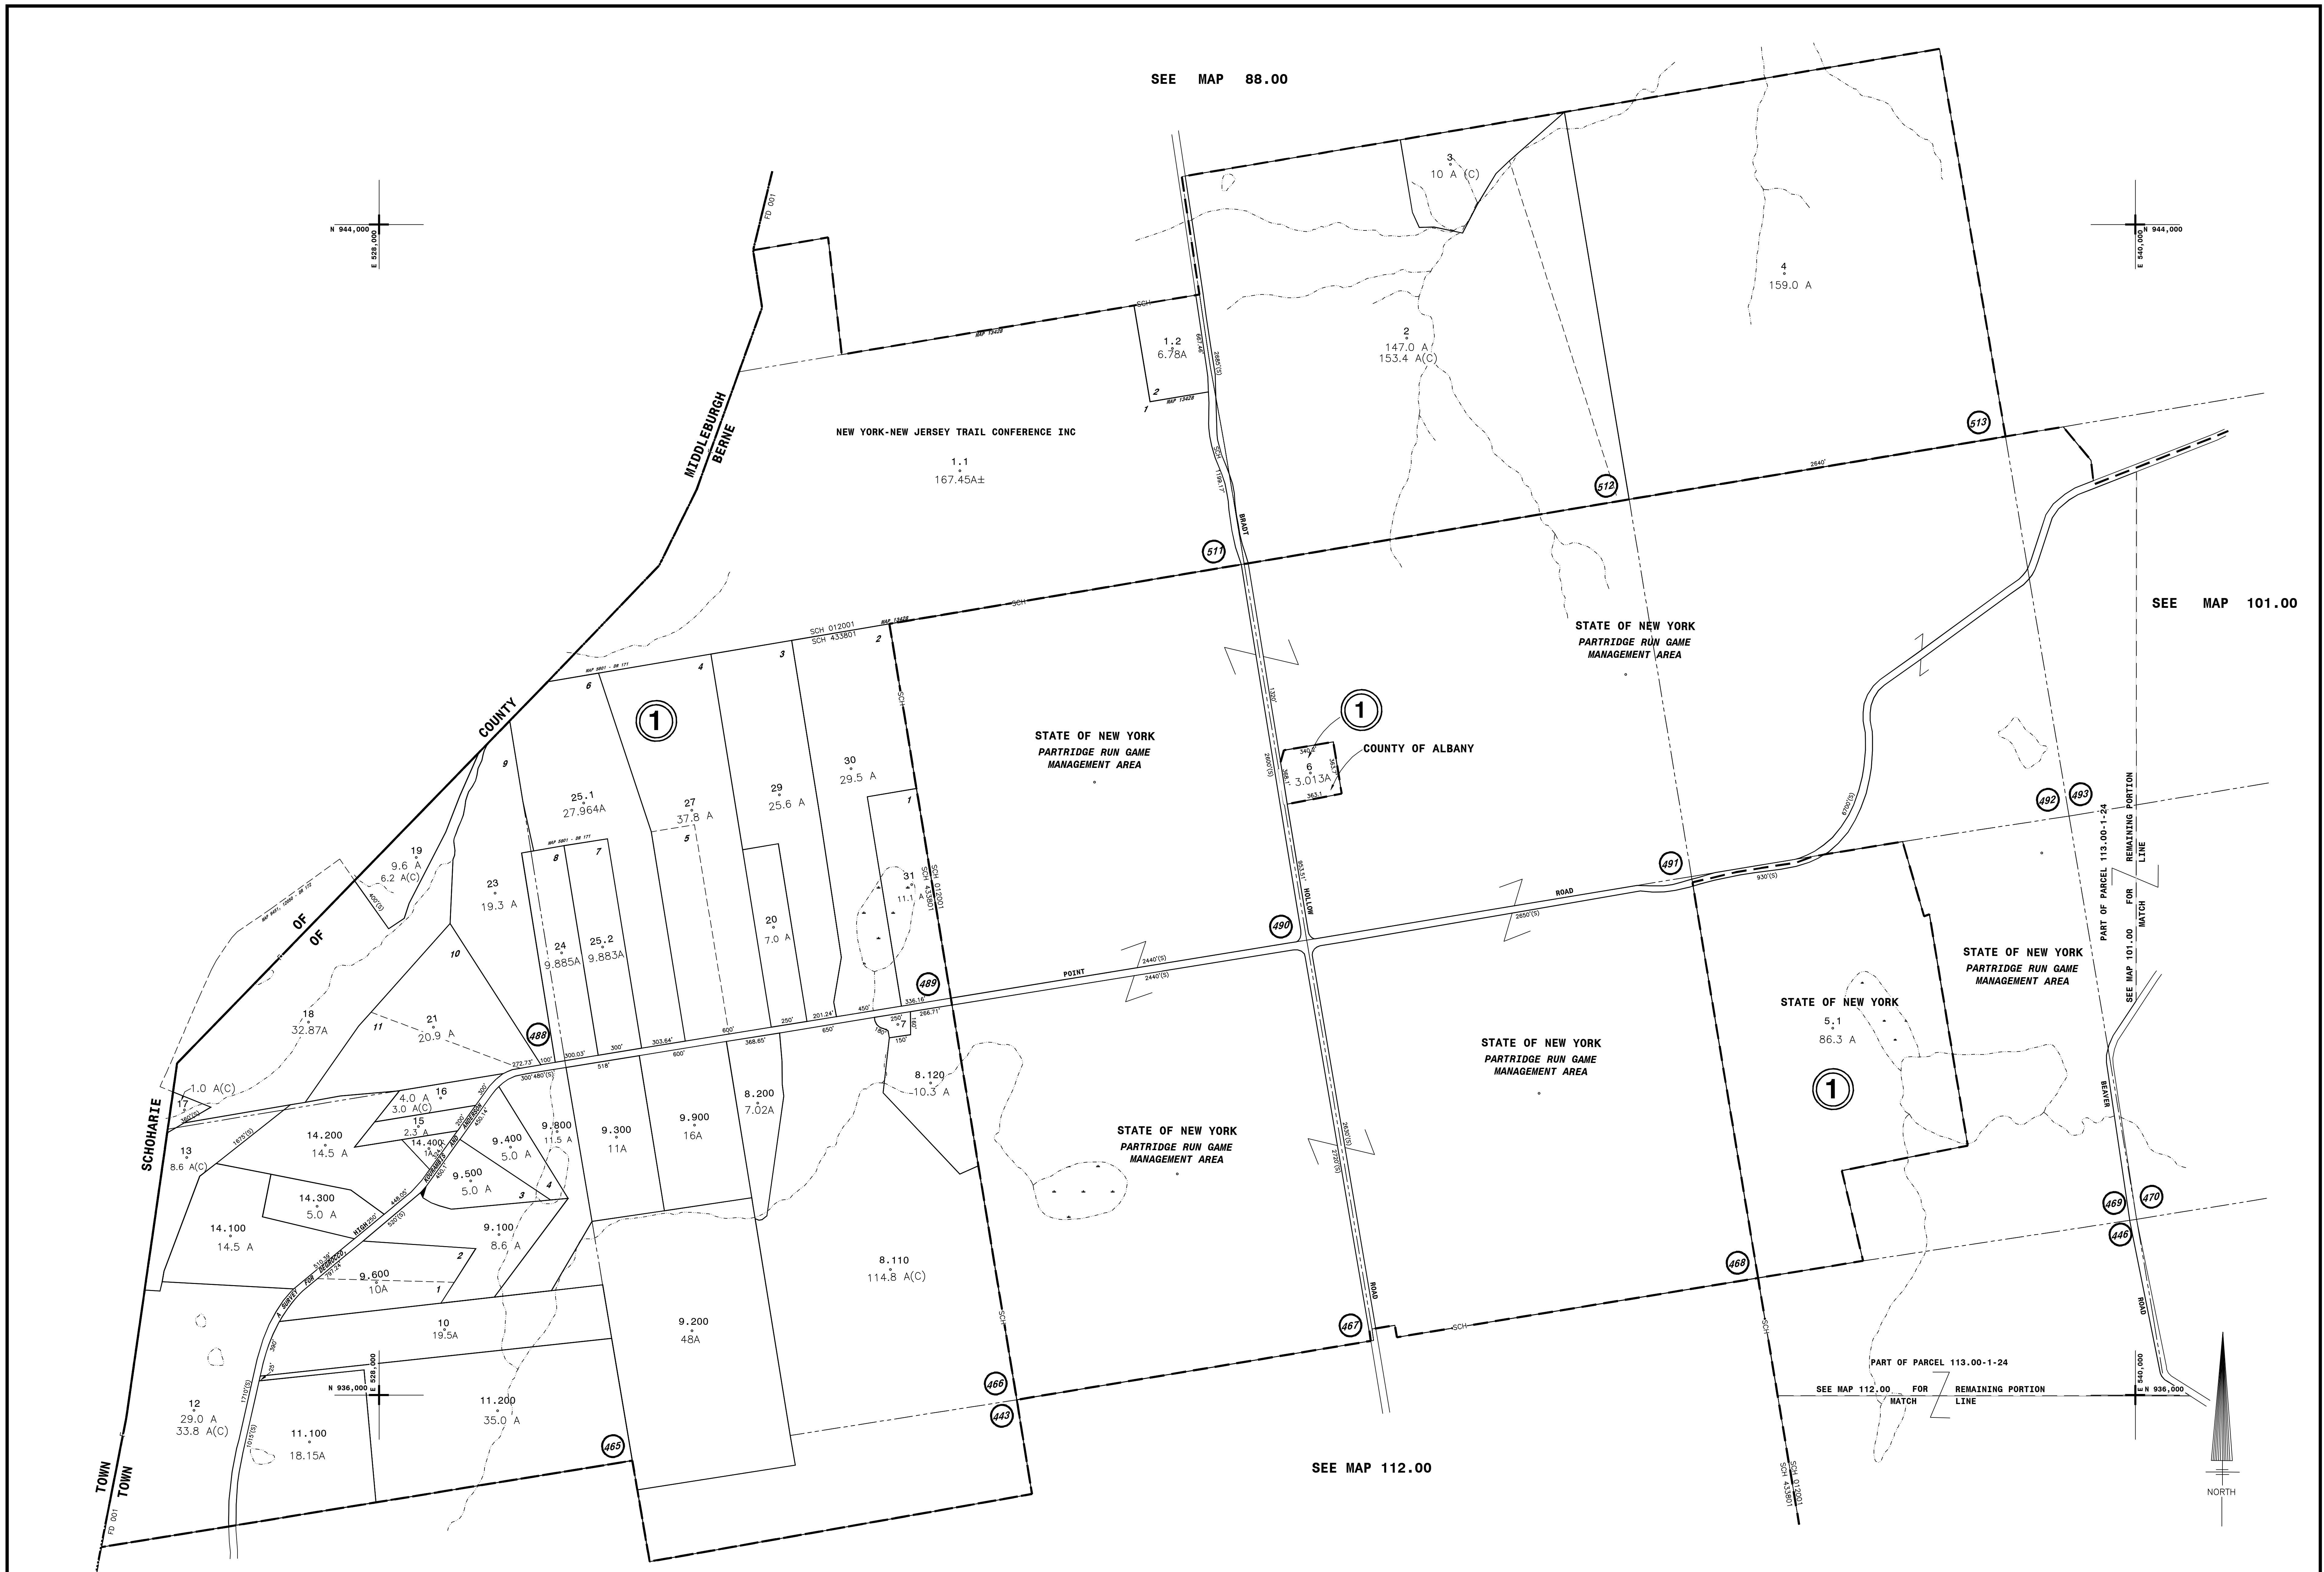

THIS MAP PREPARED FOR ASSESSMENT PURPOSES ONLY AND NOT TO BE USED FOR THE CONVEYANCE OF PROPERTY

PREPARED BY SMITH & MAHONEY, ENGINEERS & SURVEYORS ALBANY, NEW YORK REAL PROPERTY TAX SERVICE AGENCY ALBANY COUNTY, NEW YORK

DIGITAL CONVERSION BY: THE SANBORN MAP COMPANY INC. PELHAM, NEW YORK

REVISION TABLE with columns for DATE, BY, CHANGES OR ADDITIONS

SPECIAL DISTRICTS table with columns for TYPE, SYMBOL, DISTRICT NAME

LEGEND table with columns for DISTRICT LINE, DISTRICT NAME, DISTRICT NUMBER

Table with columns for GREAT LOT NO., CALCULATED ACRES, DEED ACRES, SCALED DIMENSION, DEED DIMENSION, VISUAL CENTER OF PARCEL

TAX MAP 100.00 TOWN OF BERNE ALBANY COUNTY, NEW YORK SHEET INDEX

NYS PLANE COORDINATE SYSTEM NAD83 © Copyright 2024 County of Albany, NY, USA