


NYS IMAGERY 6601380, 6601382, 6661380

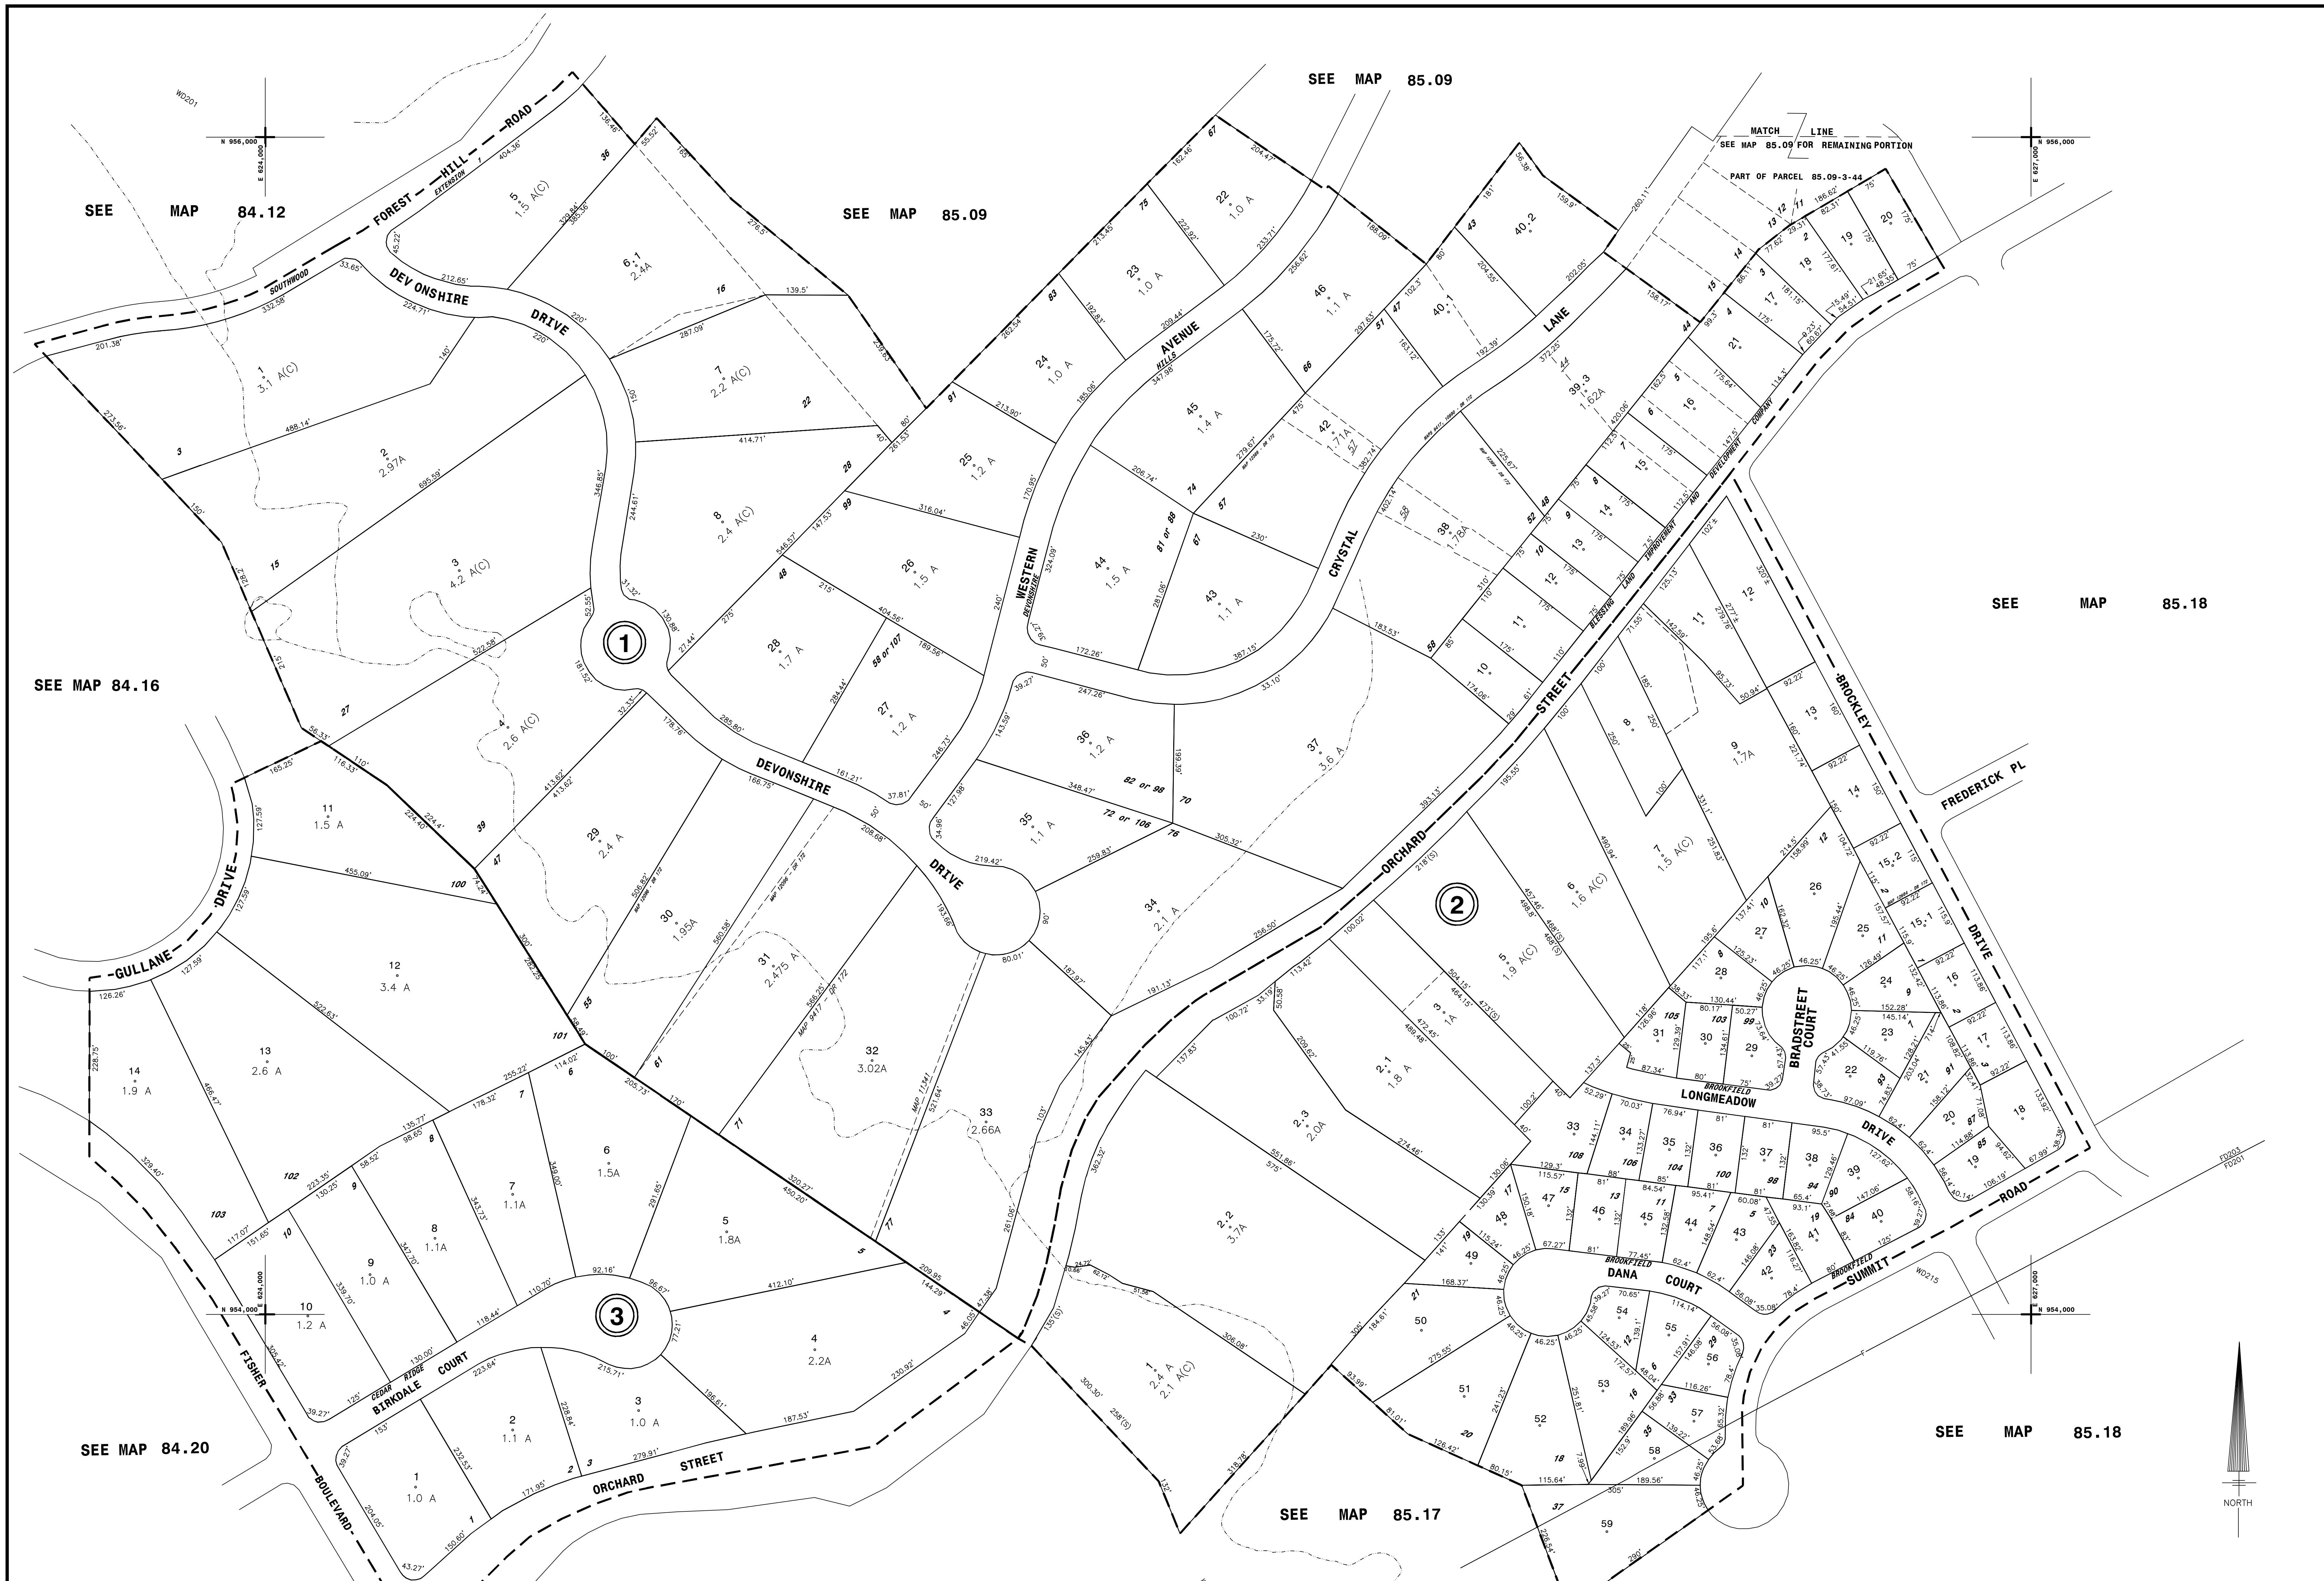

THIS MAP PREPARED FOR ASSESSMENT PURPOSES ONLY AND NOT TO BE USED FOR THE CONVEYANCE OF PROPERTY

PREPARED BY SMITH & MAHONEY, ENGINEERS & SURVEYORS ALBANY, NEW YORK REAL PROPERTY TAX SERVICE AGENCY ALBANY COUNTY, NEW YORK

DIGITAL CONVERSION BY THE SANBORN MAP COMPANY INC. PELHAM, NEW YORK

REVISION TABLE with columns: DATE, BY, CHANGES OR ADDITIONS

SPECIAL DISTRICTS table with columns: TYPE, SYMBOL, DISTRICT NAME

LEGEND table with columns: DISTRICT LINE, DISTRICT NAME, PROPERTY LINE, ORIGINAL LOT LINE, RAIL ROAD, STREAM OR DITCH, ROAD OR RAIL ROAD BNDY, STREET CENTERLINE, COUNTY LINE

TAX MAP BLOCK NO. 74.12-110 with columns: TAX MAP PARCEL NO., DEED DIMENSION, VISUAL CENTER OF PARCEL

TAX MAP SHEET INDEX with columns: SHEET, INDEX

TOWN OF BETHLEHEM ALBANY COUNTY, NEW YORK. Includes title, scale, and date information.

NYS PLANE COORDINATE SYSTEM NAD83 © Copyright 2024 County of Albany, NY, USA

