


NYS IMAGERY 601376, 6061378

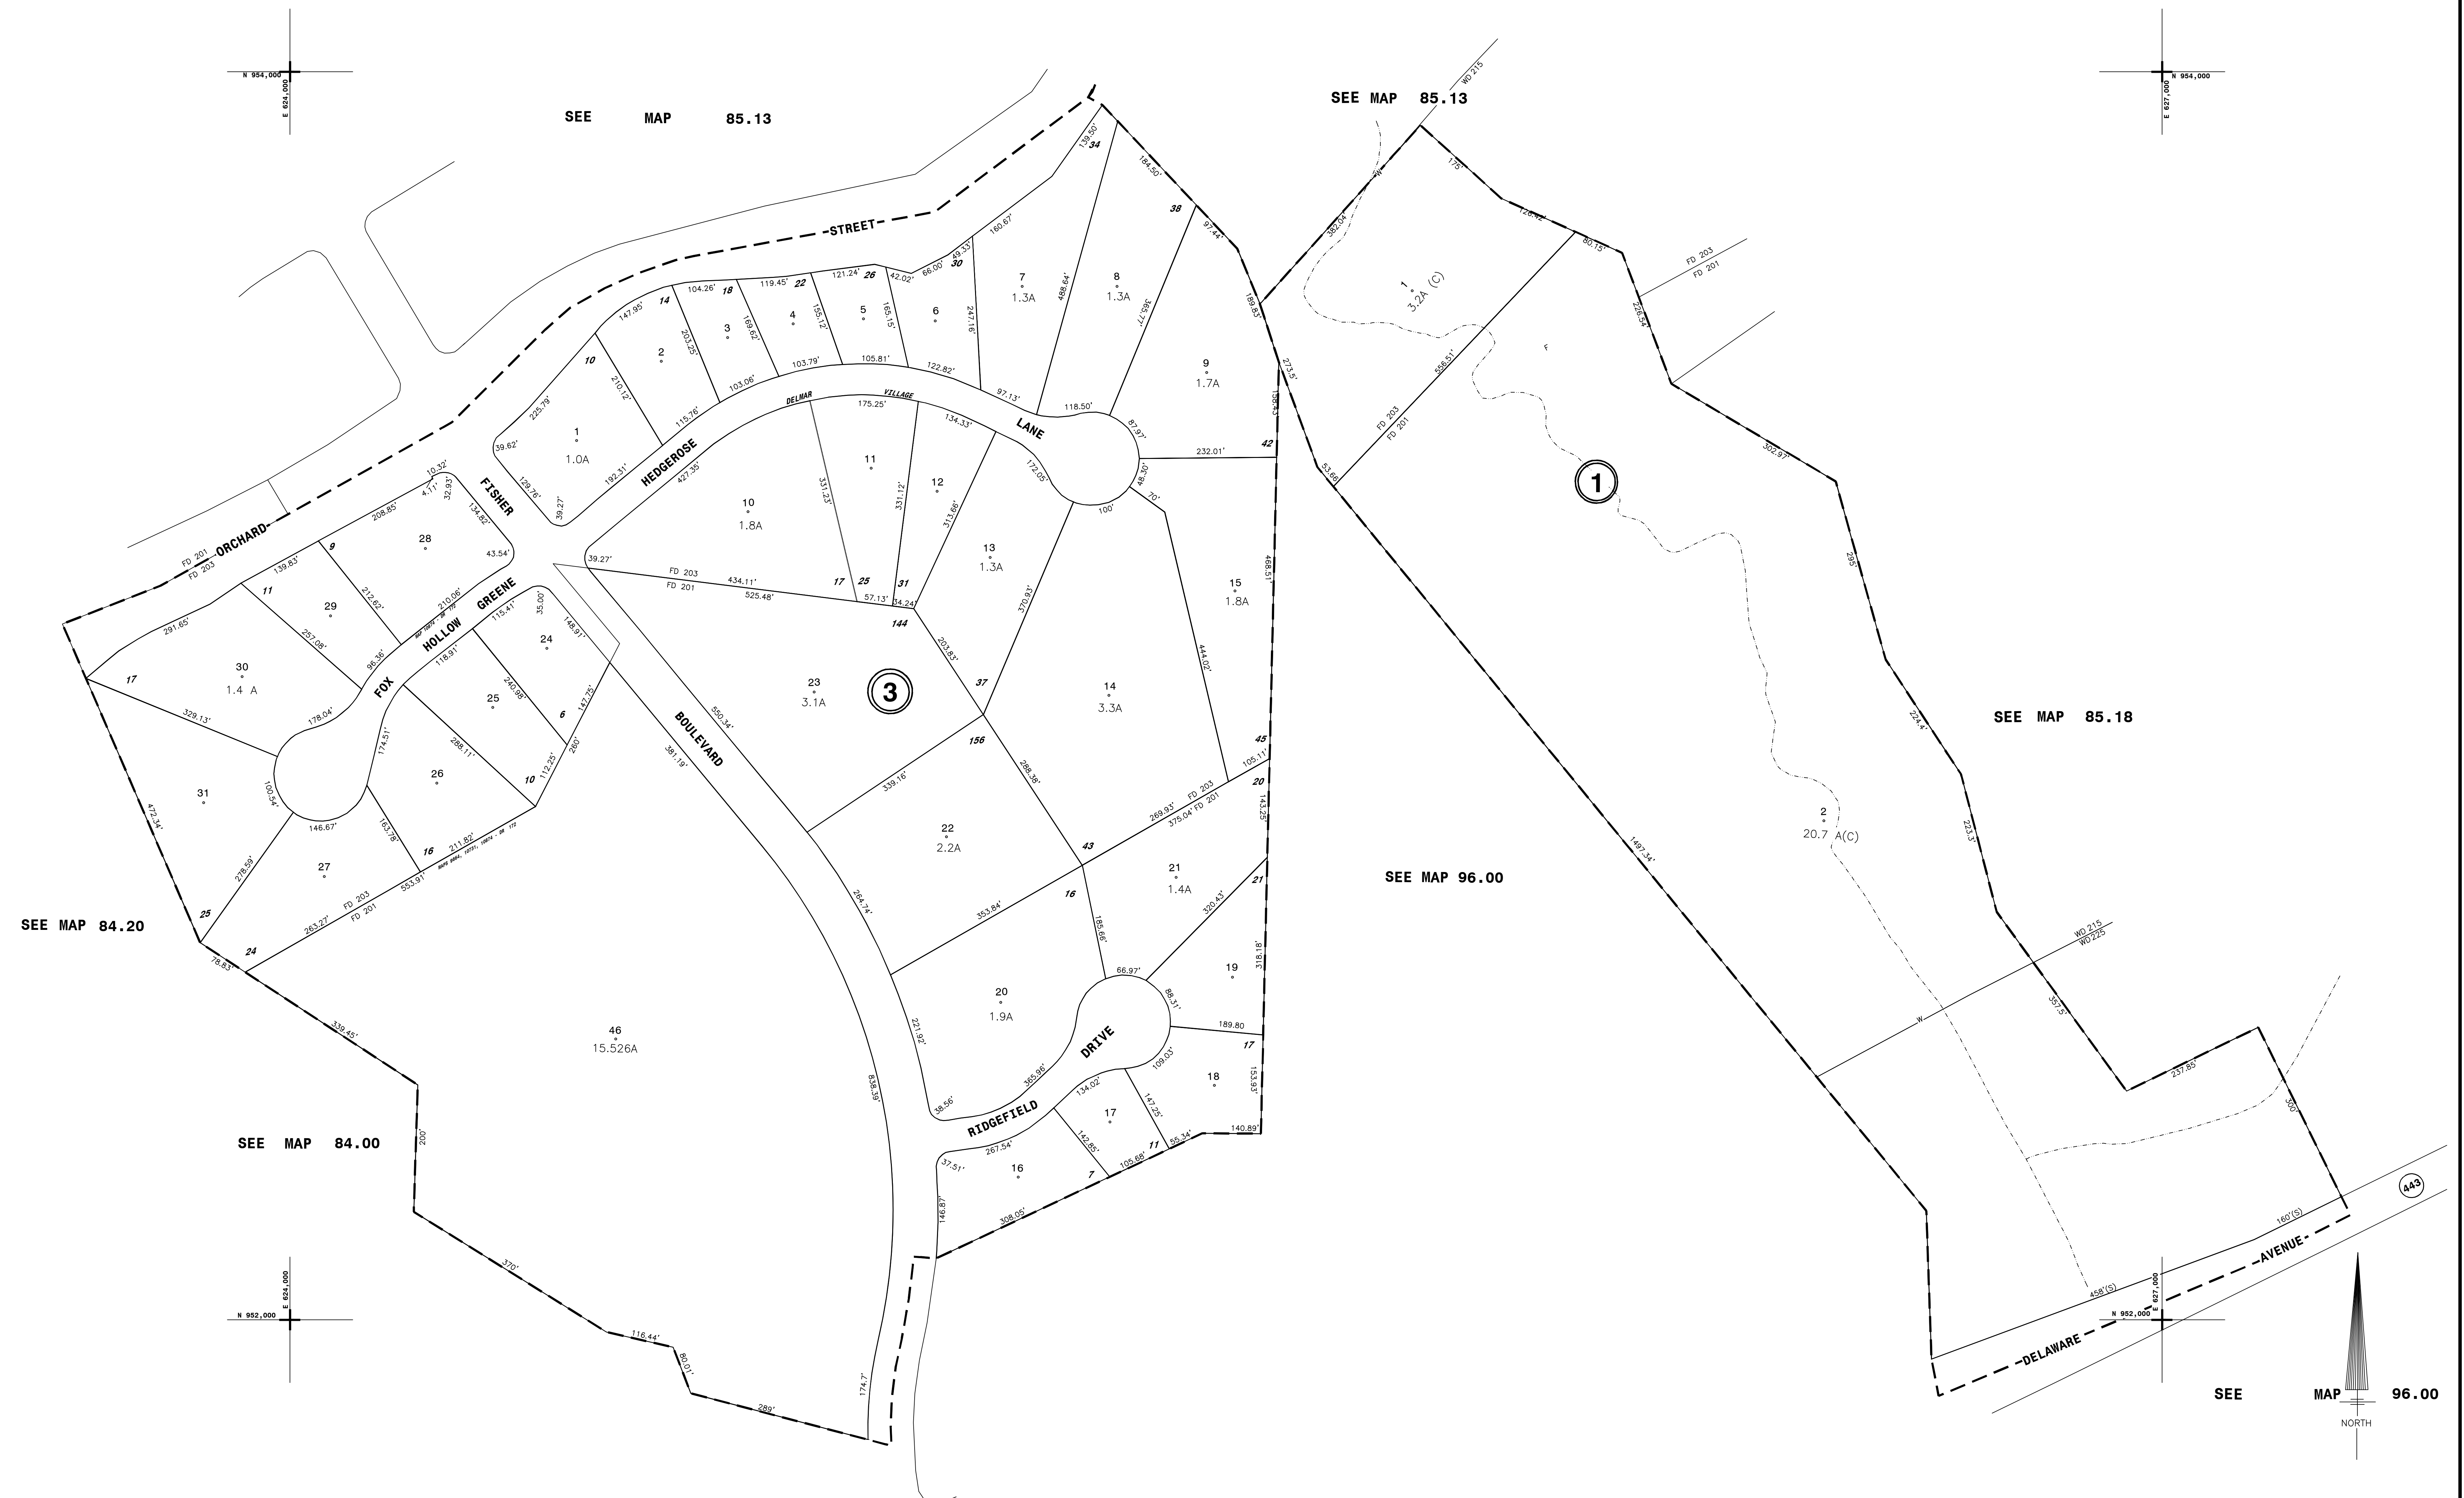

THIS MAP PREPARED FOR ASSESSMENT PURPOSES ONLY AND NOT TO BE USED FOR THE CONVEYANCE OF PROPERTY

SEE MAP 84.00

PREPARED BY
SMITH & MAHONEY, ENGINEERS & SURVEYORS
ALBANY, NEW YORK
PREPARED FOR
REAL PROPERTY TAX SERVICE AGENCY
ALBANY COUNTY, NEW YORK

DIGITAL CONVERSION BY:
THE SANBORN MAP COMPANY INC.
PELHAM, NEW YORK

DATE		BY		CHANGES OR ADDITIONS	
4-11-23	MSJ	202		ADDED 3-46 WITH 3-46 TO MAPS WITH PARCELS 3 IN L3858-1078	
12-12-08	MSJ	202			

TYPE		SYMBOL		DISTRICT NAME	
Fire	---	FD 201	Deteriorated Fire District	Water	W 201
Fire	---	FD 203	Singapore Fire District	Water	W 203
School	---	SC 202	Bethlehem Central School 012206	Sewer	S 202

PROPERTY LINE		CITY LINE		TOWN LINE		BLOCK LIMIT		GREAT LOT LINE		EASEMENT LINE		WATER DISTRICT LINE	
---	---	---	---	---	---	---	---	---	---	---	---	---	---

TAX DISTRICT LINE		FIRE DISTRICT LINE		DENOTES COMMON OWNER		GREAT LOT NO.		CALCULATED ACRES		DEED ACRES		TAX MAP BLOCK NO.		TAX MAP PARCEL NO.		STREET NUMBER		FILED PLAN LOT NO.	
---	---	---	---	---	---	---	---	---	---	---	---	---	---	---	---	---	---	---	---

84.00	85.13	85.14
84.00	85.18	85.18
84.00	96.00	96.00

TAX MAP
TOWN OF BETHLEHEM
ALBANY COUNTY, NEW YORK

96.00

SCALE: 1"=100'

TAXMAP STATUS DATE: 3/1/24

95.17

NYS PLANE COORDINATE SYSTEM NAD83
© Copyright 2024
County of Albany, NY, USA