

SEE MAP 75.17

SEE MAP 75.18

SEE MAP 75.00

SEE MAP 86.06

SEE MAP 86.09

SEE MAP 86.10

SEE MAP 86.09

THIS MAP PREPARED FOR ASSESSMENT PURPOSES ONLY AND NOT TO BE USED FOR THE CONVEYANCE OF PROPERTY

PREPARED BY SMITH & MAHONEY, ENGINEERS & SURVEYORS ALBANY, NEW YORK REAL PROPERTY TAX SERVICE AGENCY ALBANY COUNTY, NEW YORK

DIGITAL CONVERSION BY THE SANBORN MAP COMPANY INC. PELHAM, NEW YORK


REVISION TABLE with columns for DATE, BY, CHANGES OR ADDITIONS, and TYPE.

SPECIAL DISTRICTS table with columns for TYPE, SYMBOL, DISTRICT NAME, and DISTRICT NO.

LEGEND table with columns for CITY LINE, VILLAGE LINE, TOWN LINE, BLOCK LIMIT, GREAT LOT LINE, EASEMENT LINE, WATER DISTRICT LINE, TAX DISTRICT LINE, FIRE DISTRICT LINE, TENANTS COMMON OWNER, TAX MAP BLOCK NO., TAX MAP PARCEL NO., STREET NUMBER, FILED PLAN LOT NO., GREAT LOT NO., CALCULATED ACRES, DEED ACRES, SCALED DIMENSION, DEED DIMENSION, VISUAL CENTER OF PARCEL.

TAX MAP 86.05 SHEET INDEX table with columns for 74.00, 75.17, 75.00, 85.12, 86.09, 86.10.

TOWN OF BETHELEM ALBANY COUNTY, NEW YORK TAX MAP 86.05

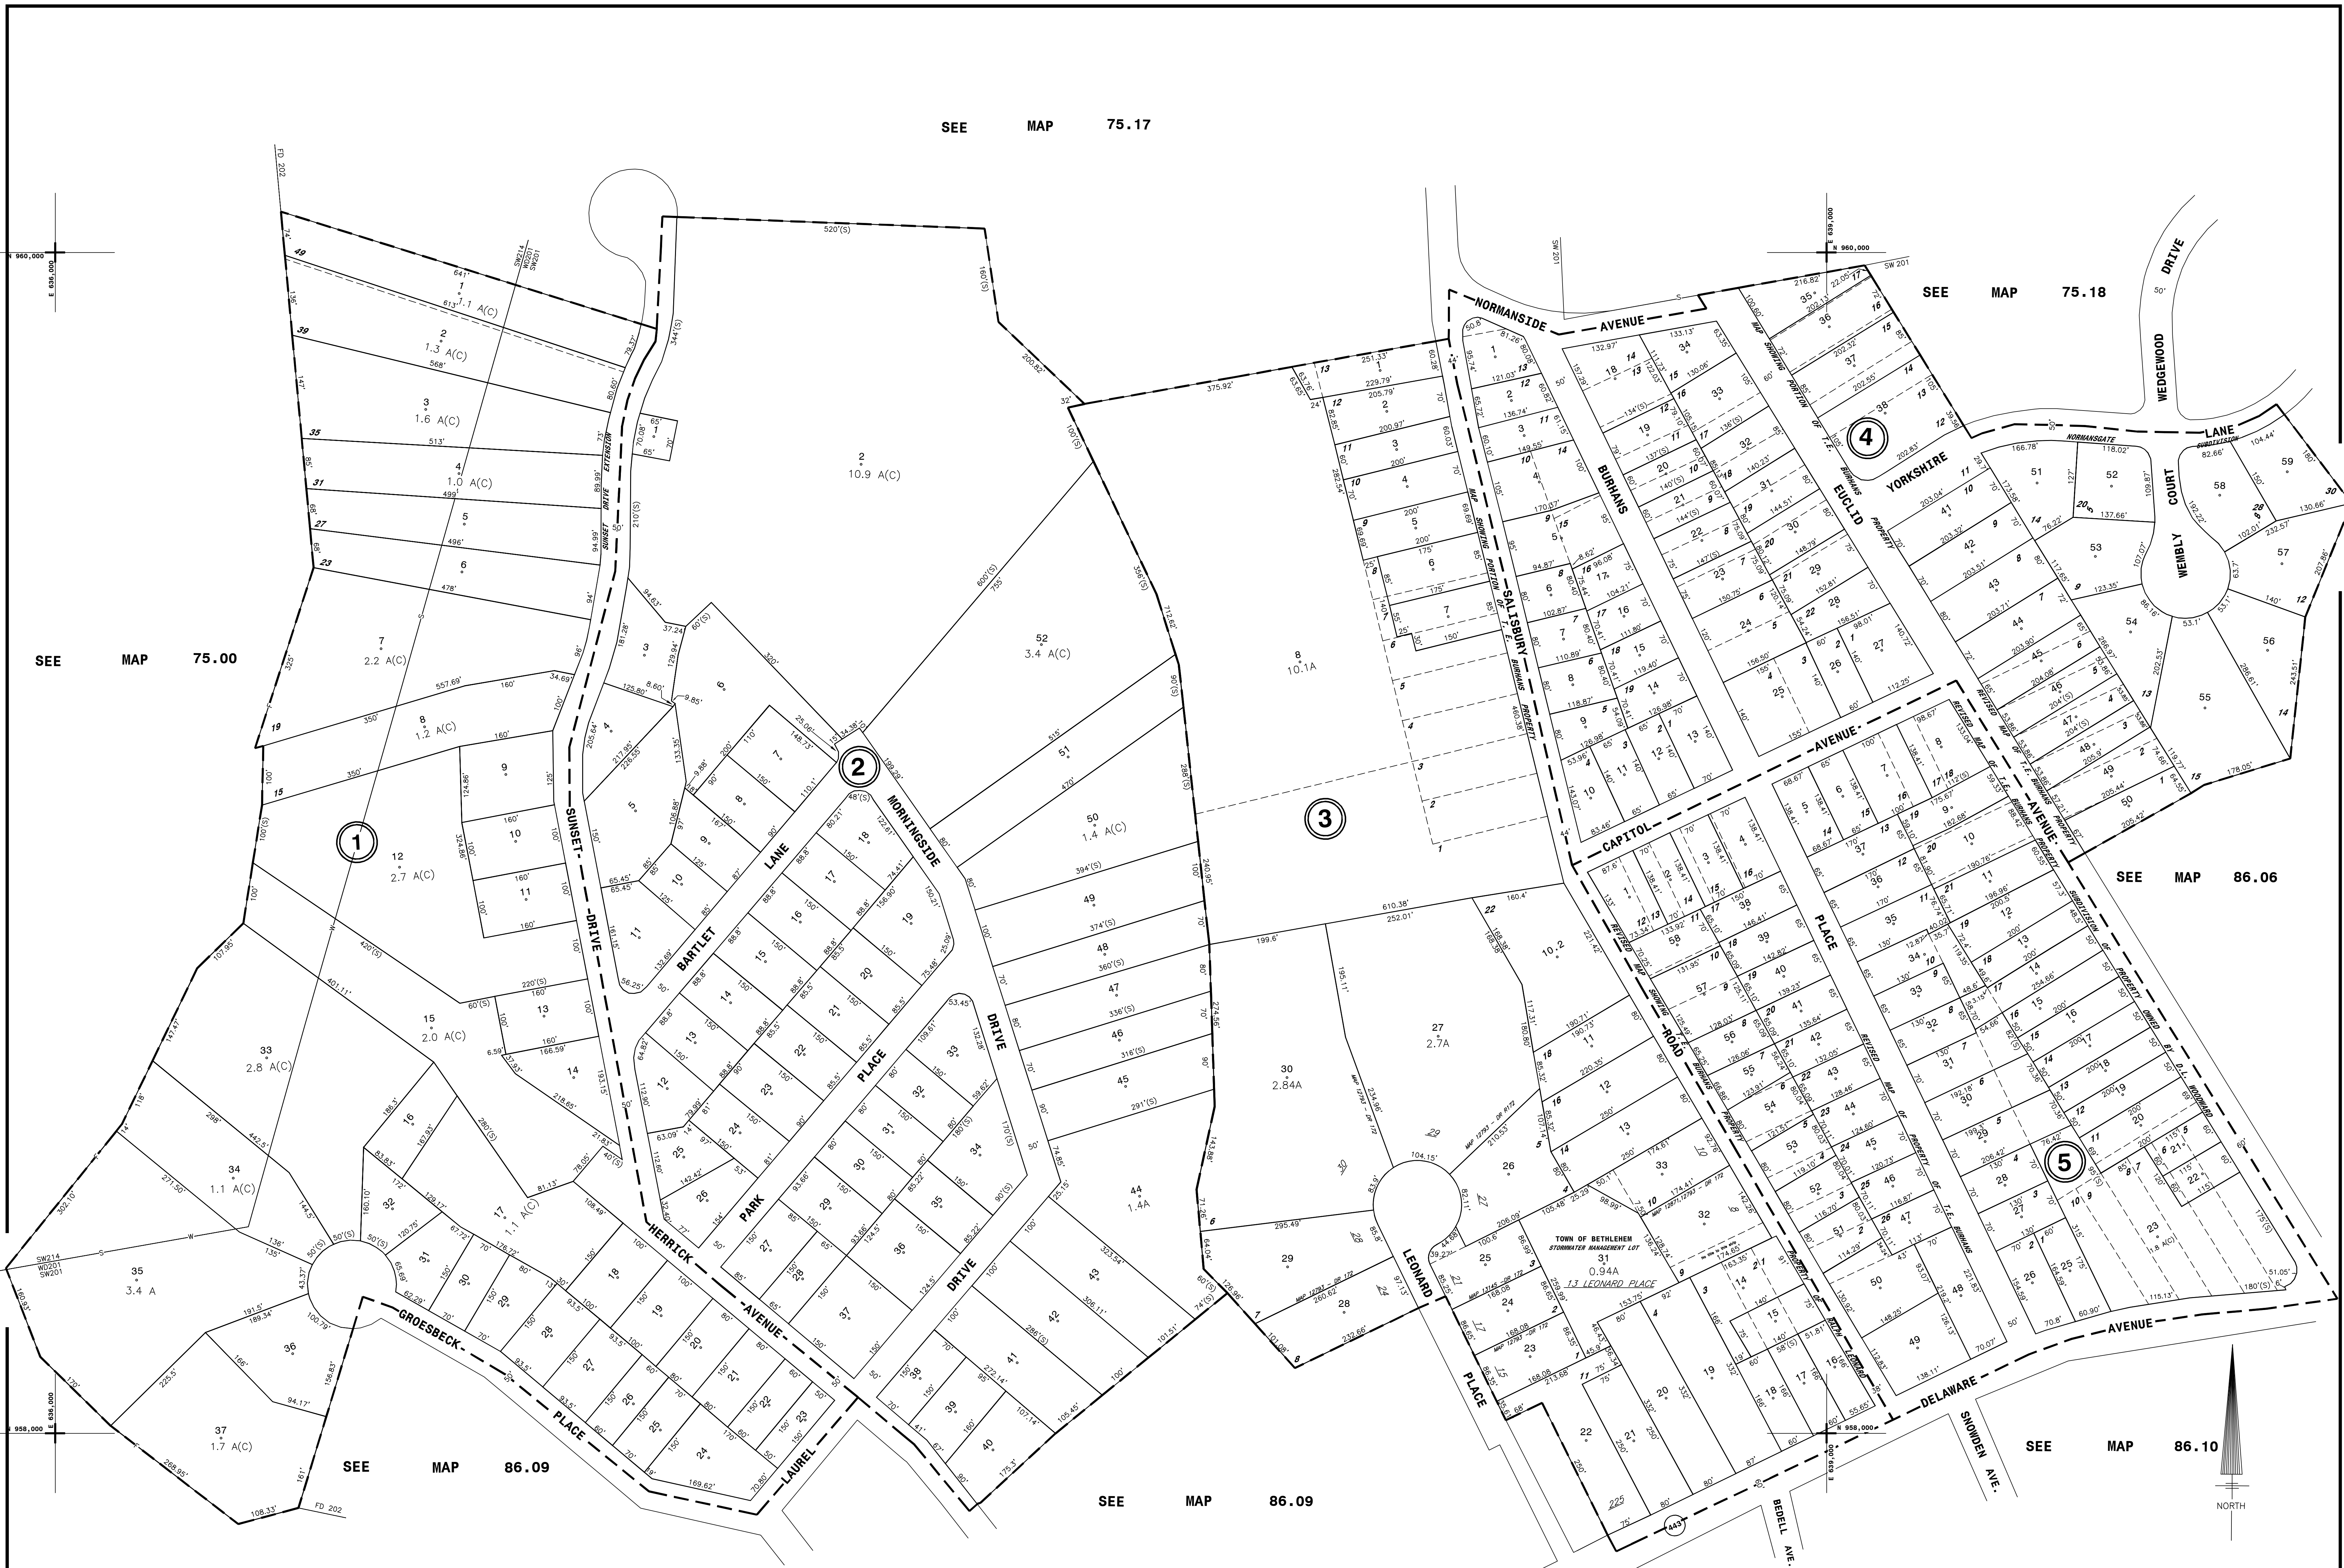

NYS PLANE COORDINATE SYSTEM NAD83 © Copyright 2024 Albany County, NY, USA