


SEE MAP 86.00

SEE MAP 86.16

SEE MAP 86.16

SEE MAP 86.00

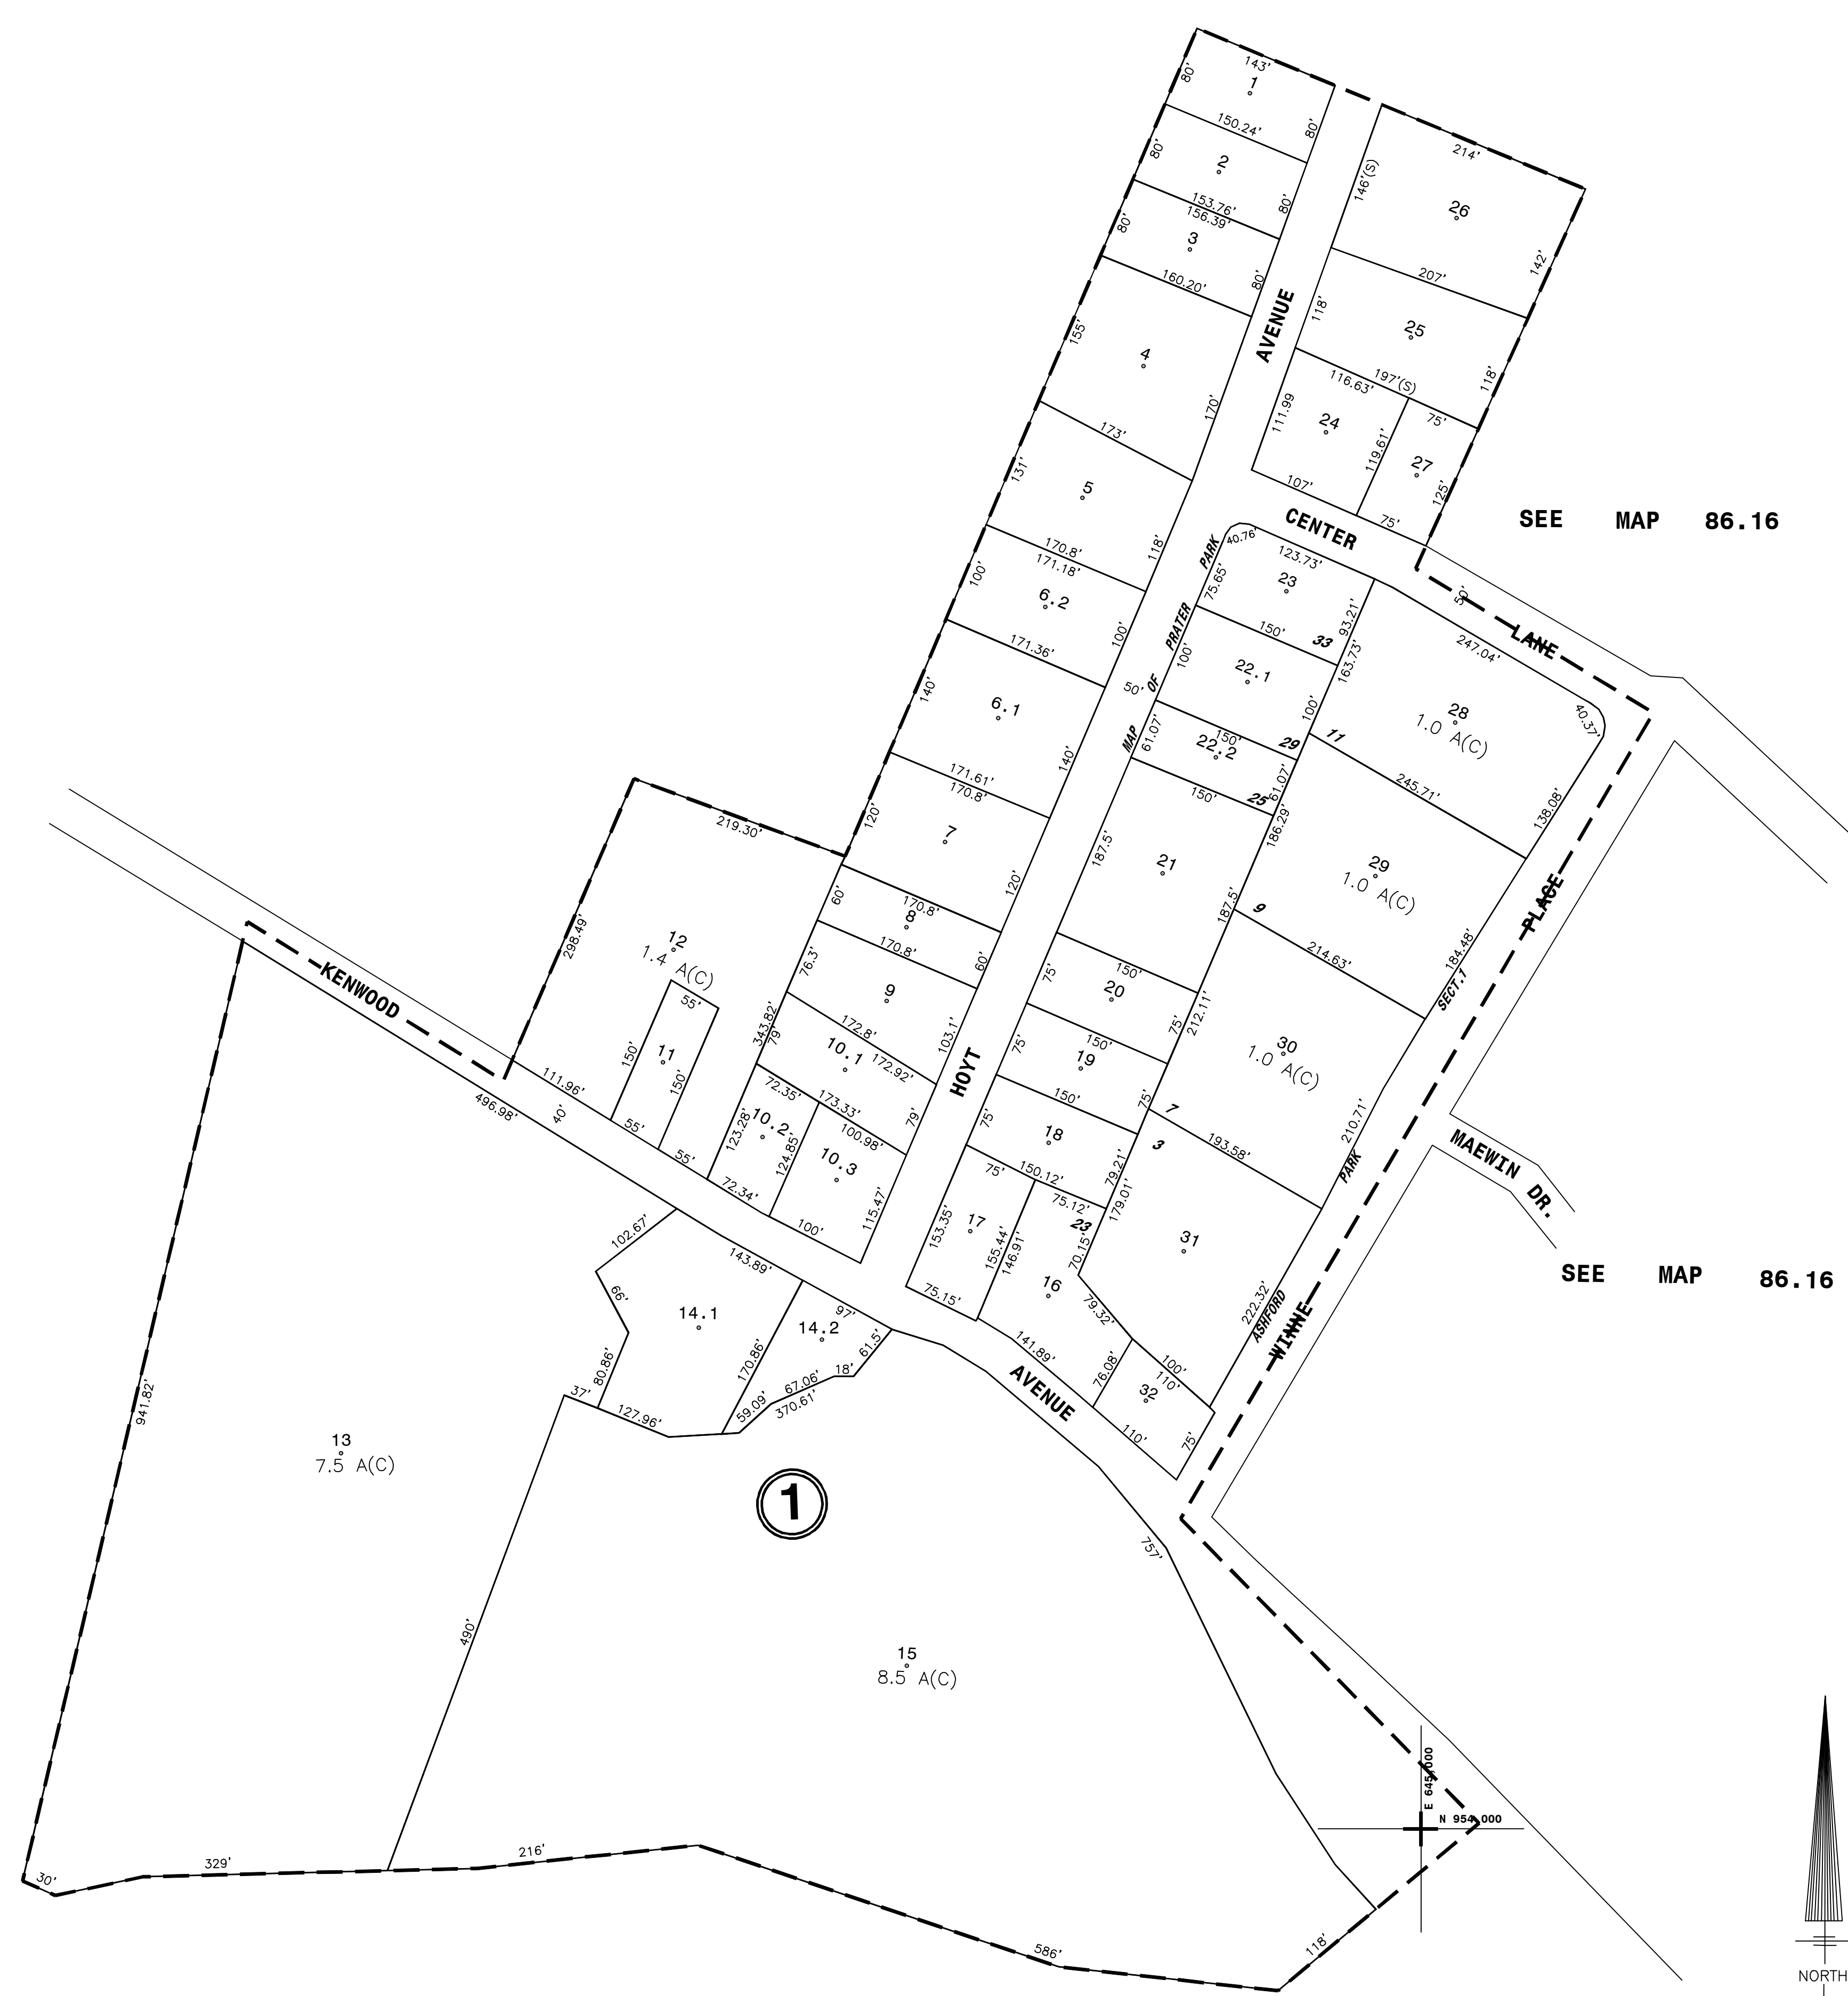

THIS MAP PREPARED FOR ASSESSMENT PURPOSES ONLY AND NOT TO BE USED FOR THE CONVEYANCE OF PROPERTY

NYS PLANE COORDINATE SYSTEM NAD83  
© Copyright 2024  
County of Albany, NY, USA

PREPARED BY  
**SMITH & MAHONEY, ENGINEERS & SURVEYORS**  
ALBANY, NEW YORK  
PREPARED FOR  
**REAL PROPERTY TAX SERVICE AGENCY**  
ALBANY COUNTY, NEW YORK

DIGITAL CONVERSION BY:  
**THE SANBORN MAP COMPANY INC.**  
PELHAM, NEW YORK

REVISION TABLE			
DATE	BY	CHANGES OR ADDITIONS	DATE
9-27-85	MRN	ADDED PARCEL 1-12 PER 2285-163	
1-30-91	LML	CREATED PARCEL 1-10-35,10 PER 2430-1115	

SPECIAL DISTRICTS			
TYPE	SYMBOL	DISTRICT NAME	TYPE
Fire	---	FD 202 Elmore Fire District	Water
School	---	Gulderland Central 013002	Sewer
		WD 202 Elmore Ext.	
		SW 202 Bethlehem Sewer - Ext. 849	

LEGEND	
PROPERTY LINE	CITY LINE
ORIGINAL LOT LINE	VILLAGE LINE
RAIL ROAD	TOWN LINE
STREAM OR DITCH	BLOCK LIMIT
ROAD OR RAIL ROAD BNDY.	GREAT LOT LINE
STREET CENTERLINE	EASEMENT LINE
COUNTY LINE	WATER DISTRICT LINE

LEGEND	
TAX DISTRICT LINE	GREAT LOT NO.
FIRE DISTRICT LINE	CALCULATED ACRES
DENOTES COMMON OWNER	DEED ACRES
	TAKE MAP BLOCK NO.
	TAX MAP PARCEL NO.
	FILED PLAN LOT NO.

86.10	86.11	86.00
86.14	86.16	
86.18	86.00	86.00

**TAX MAP**  
**TOWN OF BETHELEM**  
**ALBANY COUNTY, NEW YORK**

96.15

SCALE 1"=100'

TAXABLE STATUS DATE: 3/1/24

TAX MAP UPDATED THROUGH MARCH 1, 2024