


NYS IMAGERY 6721346, 6751350, 6751352, 6811350, 6841350, 6781346

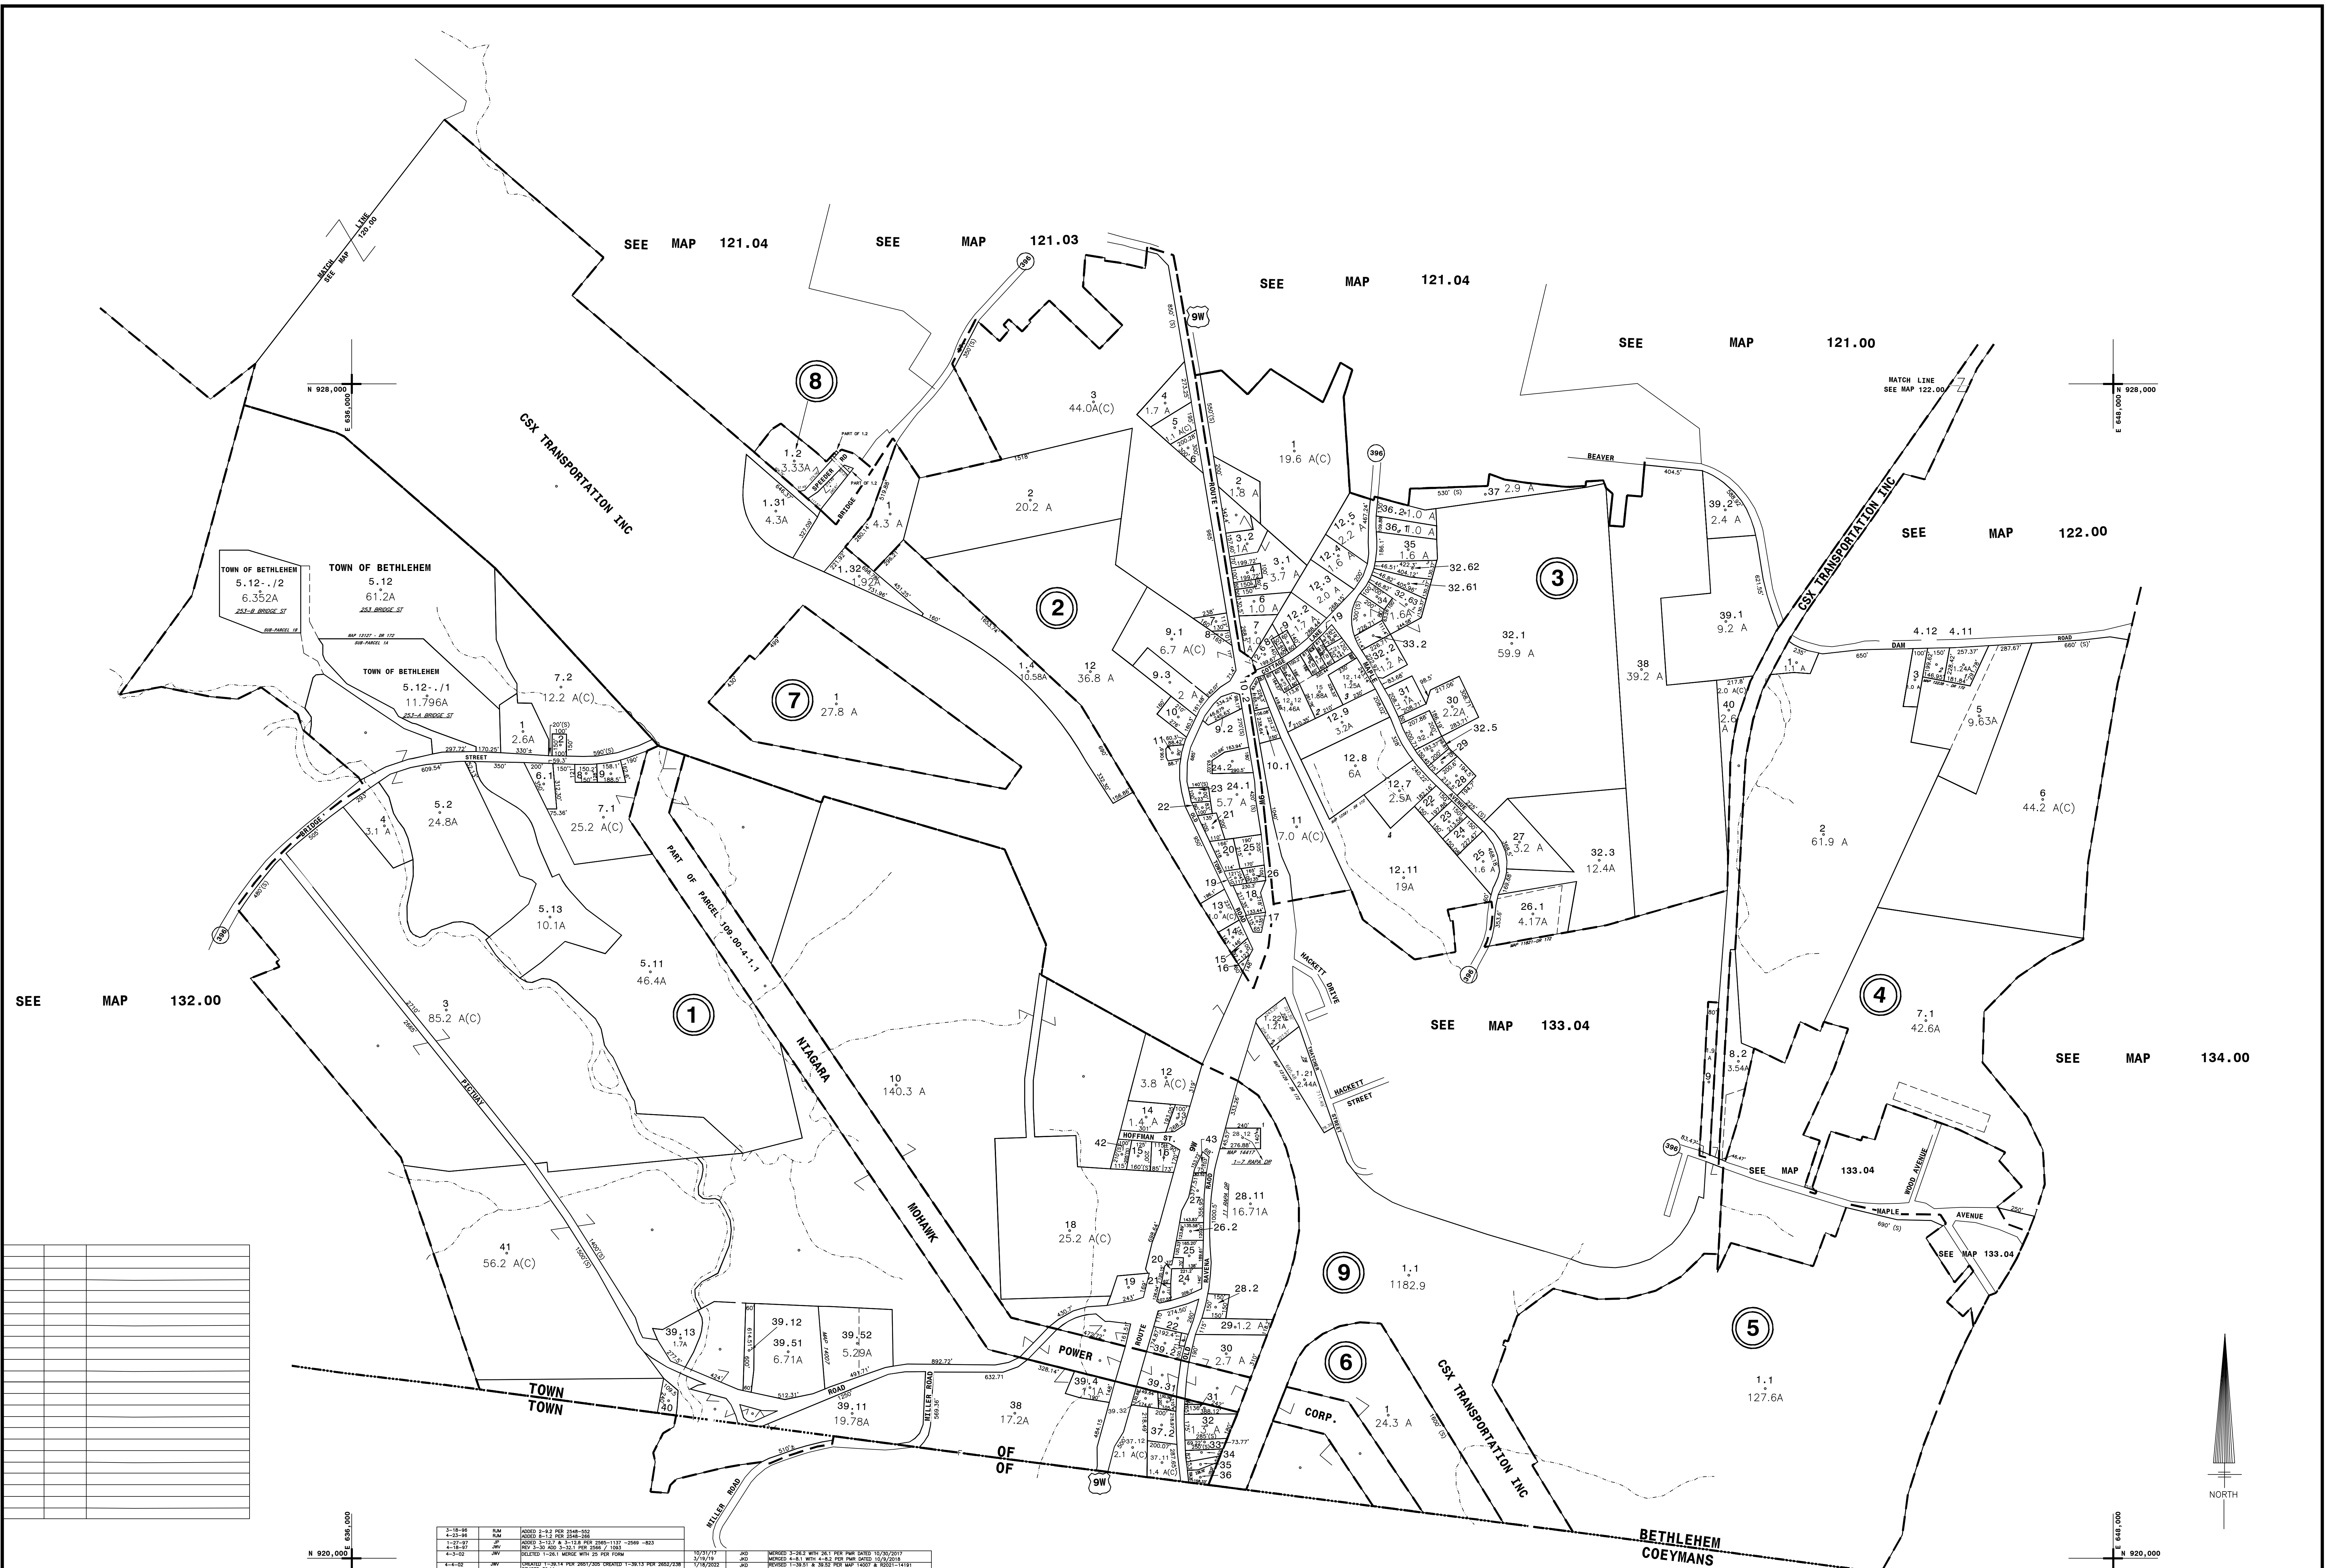

Grid of empty boxes for sheet identification.

SEE MAP 132.00

SEE MAP 121.00

SEE MAP 121.03

SEE MAP 121.04

SEE MAP 121.00

SEE MAP 122.00

SEE MAP 133.04

SEE MAP 134.00

REVISION TABLE with columns for DATE, BY, CHANGES OR ADDITIONS.

SPECIAL DISTRICTS with columns for TYPE, SYMBOL, DISTRICT NAME.

LEGEND with columns for DISTRICT LINE, FIRE DISTRICT LINE, etc.

THIS MAP PREPARED FOR ASSESSMENT PURPOSES ONLY AND NOT TO BE USED FOR THE CONVEYANCE OF PROPERTY

PREPARED BY SMITH & MAHONEY, ENGINEERS & SURVEYORS ALBANY, NEW YORK

DIGITAL CONVERSION BY: THE SANBORN MAP COMPANY INC. PELHAM, NEW YORK

Table with columns for DATE, BY, CHANGES OR ADDITIONS, and TYPE.

Table with columns for TYPE, SYMBOL, DISTRICT NAME.

Table with columns for DISTRICT LINE, FIRE DISTRICT LINE, etc.

TAX MAP 133.00 TOWN OF BETHLEHEM ALBANY COUNTY, NEW YORK. Includes scale bar and north arrow.

NYS PLANE COORDINATE SYSTEM NAD83

© Copyright 2024 County of Albany, NY, USA

TAXABLE STATUS DATE: 3/1/24