
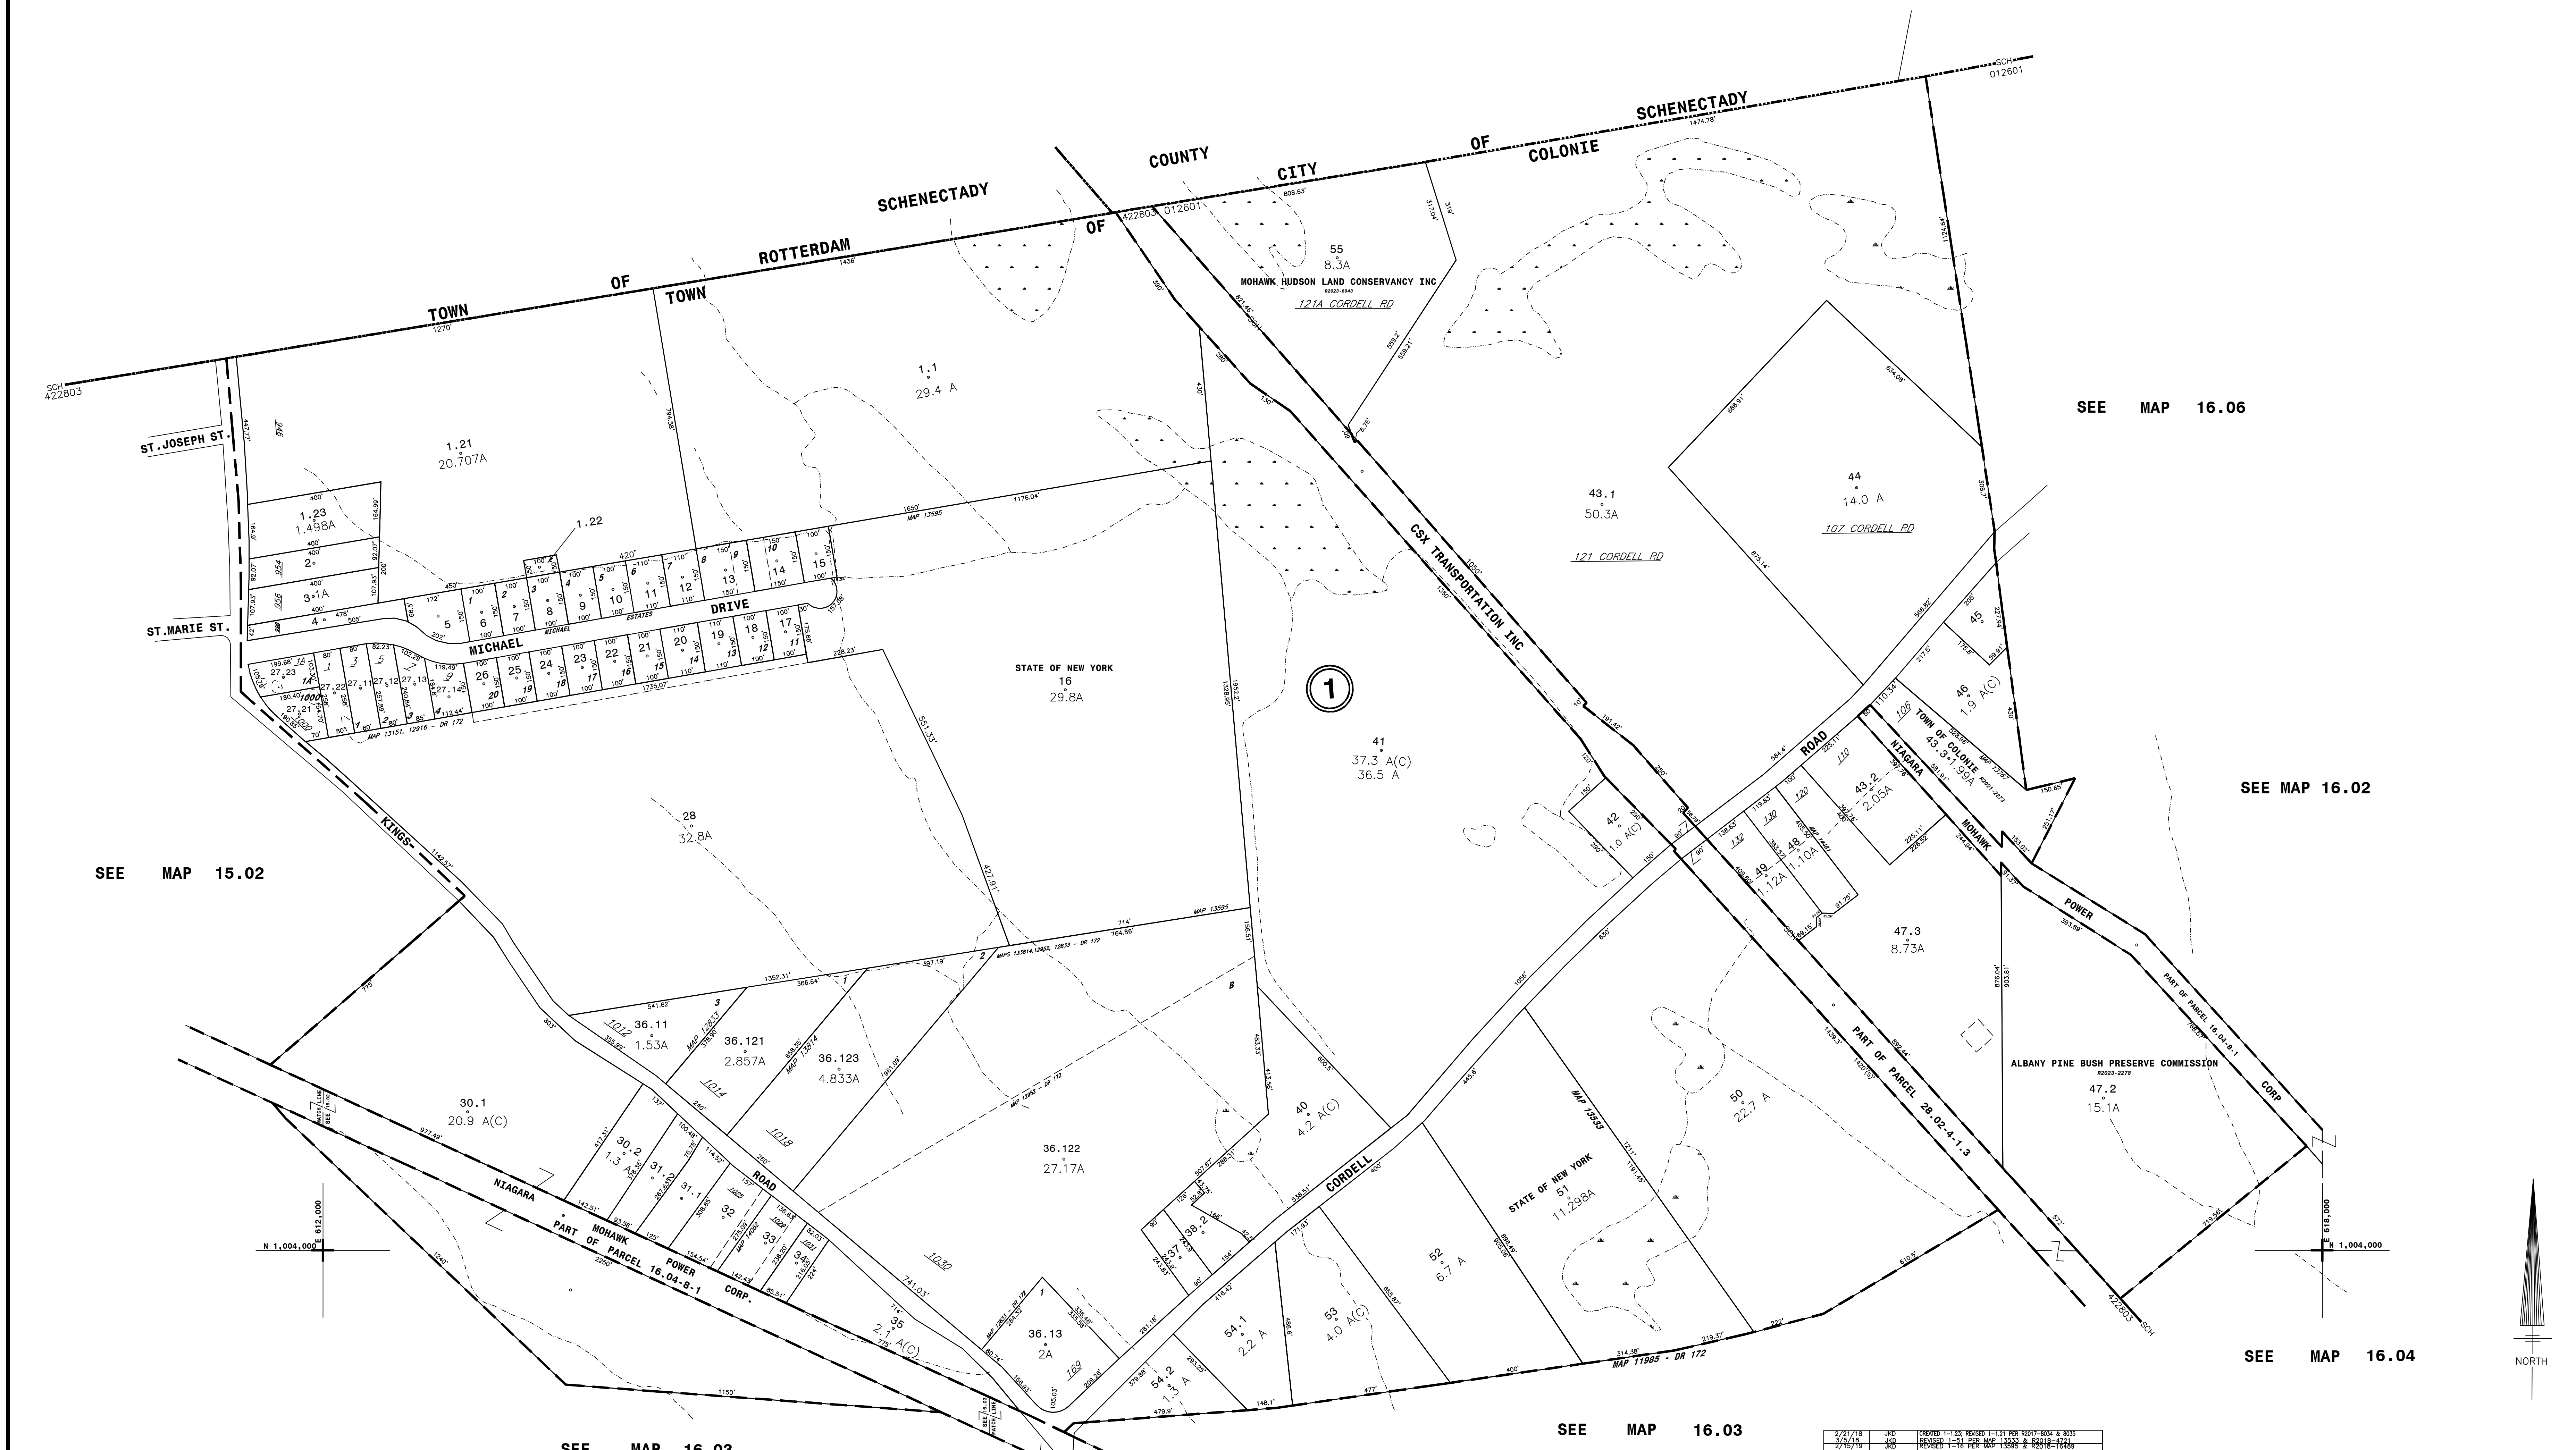
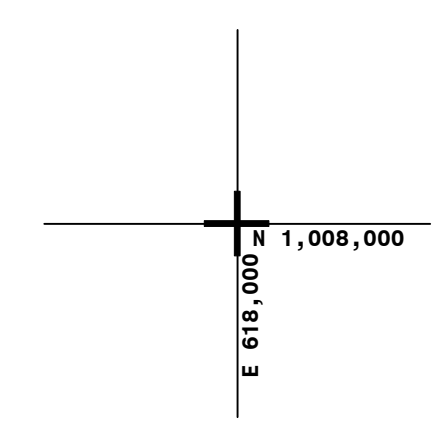


NYS IMAGERY 6511420, 1430

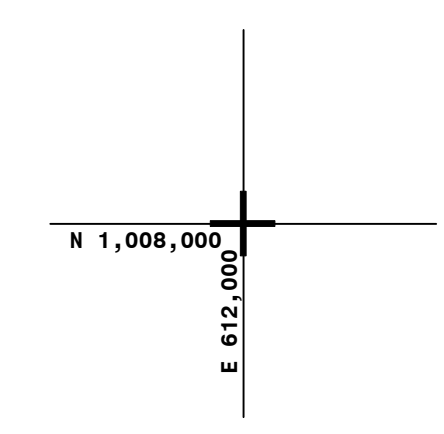

SEE MAP 15.02

SEE MAP 16.06

SEE MAP 16.02

SEE MAP 16.04

SEE MAP 16.03

SEE MAP 16.03

THIS MAP PREPARED FOR THE ASSESSMENT PURPOSES ONLY AND NOT TO BE USED FOR THE CONVEYANCE OF PROPERTY

PREPARED BY SMITH & MAHONEY, ENGINEERS & SURVEYORS ALBANY, NEW YORK REAL PROPERTY TAX SERVICE AGENCY ALBANY COUNTY, NEW YORK

DIGITAL CONVERSION BY: THE SANBORN MAP COMPANY INC. PELHAM, NEW YORK

REVISION TABLE with columns for DATE, BY, CHANGES OR ADDITIONS, and REVISIONS.

SPECIAL DISTRICTS table listing DISTRICT NAME, TYPE, and SYMBOL.

LEGEND table listing various lines and symbols used on the map.

TAX MAP BLOCK NO. 74.12-1-10 with various technical details and a grid.

SHEET INDEX table with a grid showing the current sheet's position.

TAX MAP TOWN OF COLONIE ALBANY COUNTY, NEW YORK 16.01

NYS PLANE COORDINATE SYSTEM NAD83 © Copyright 2024 County of Albany, NY, USA