
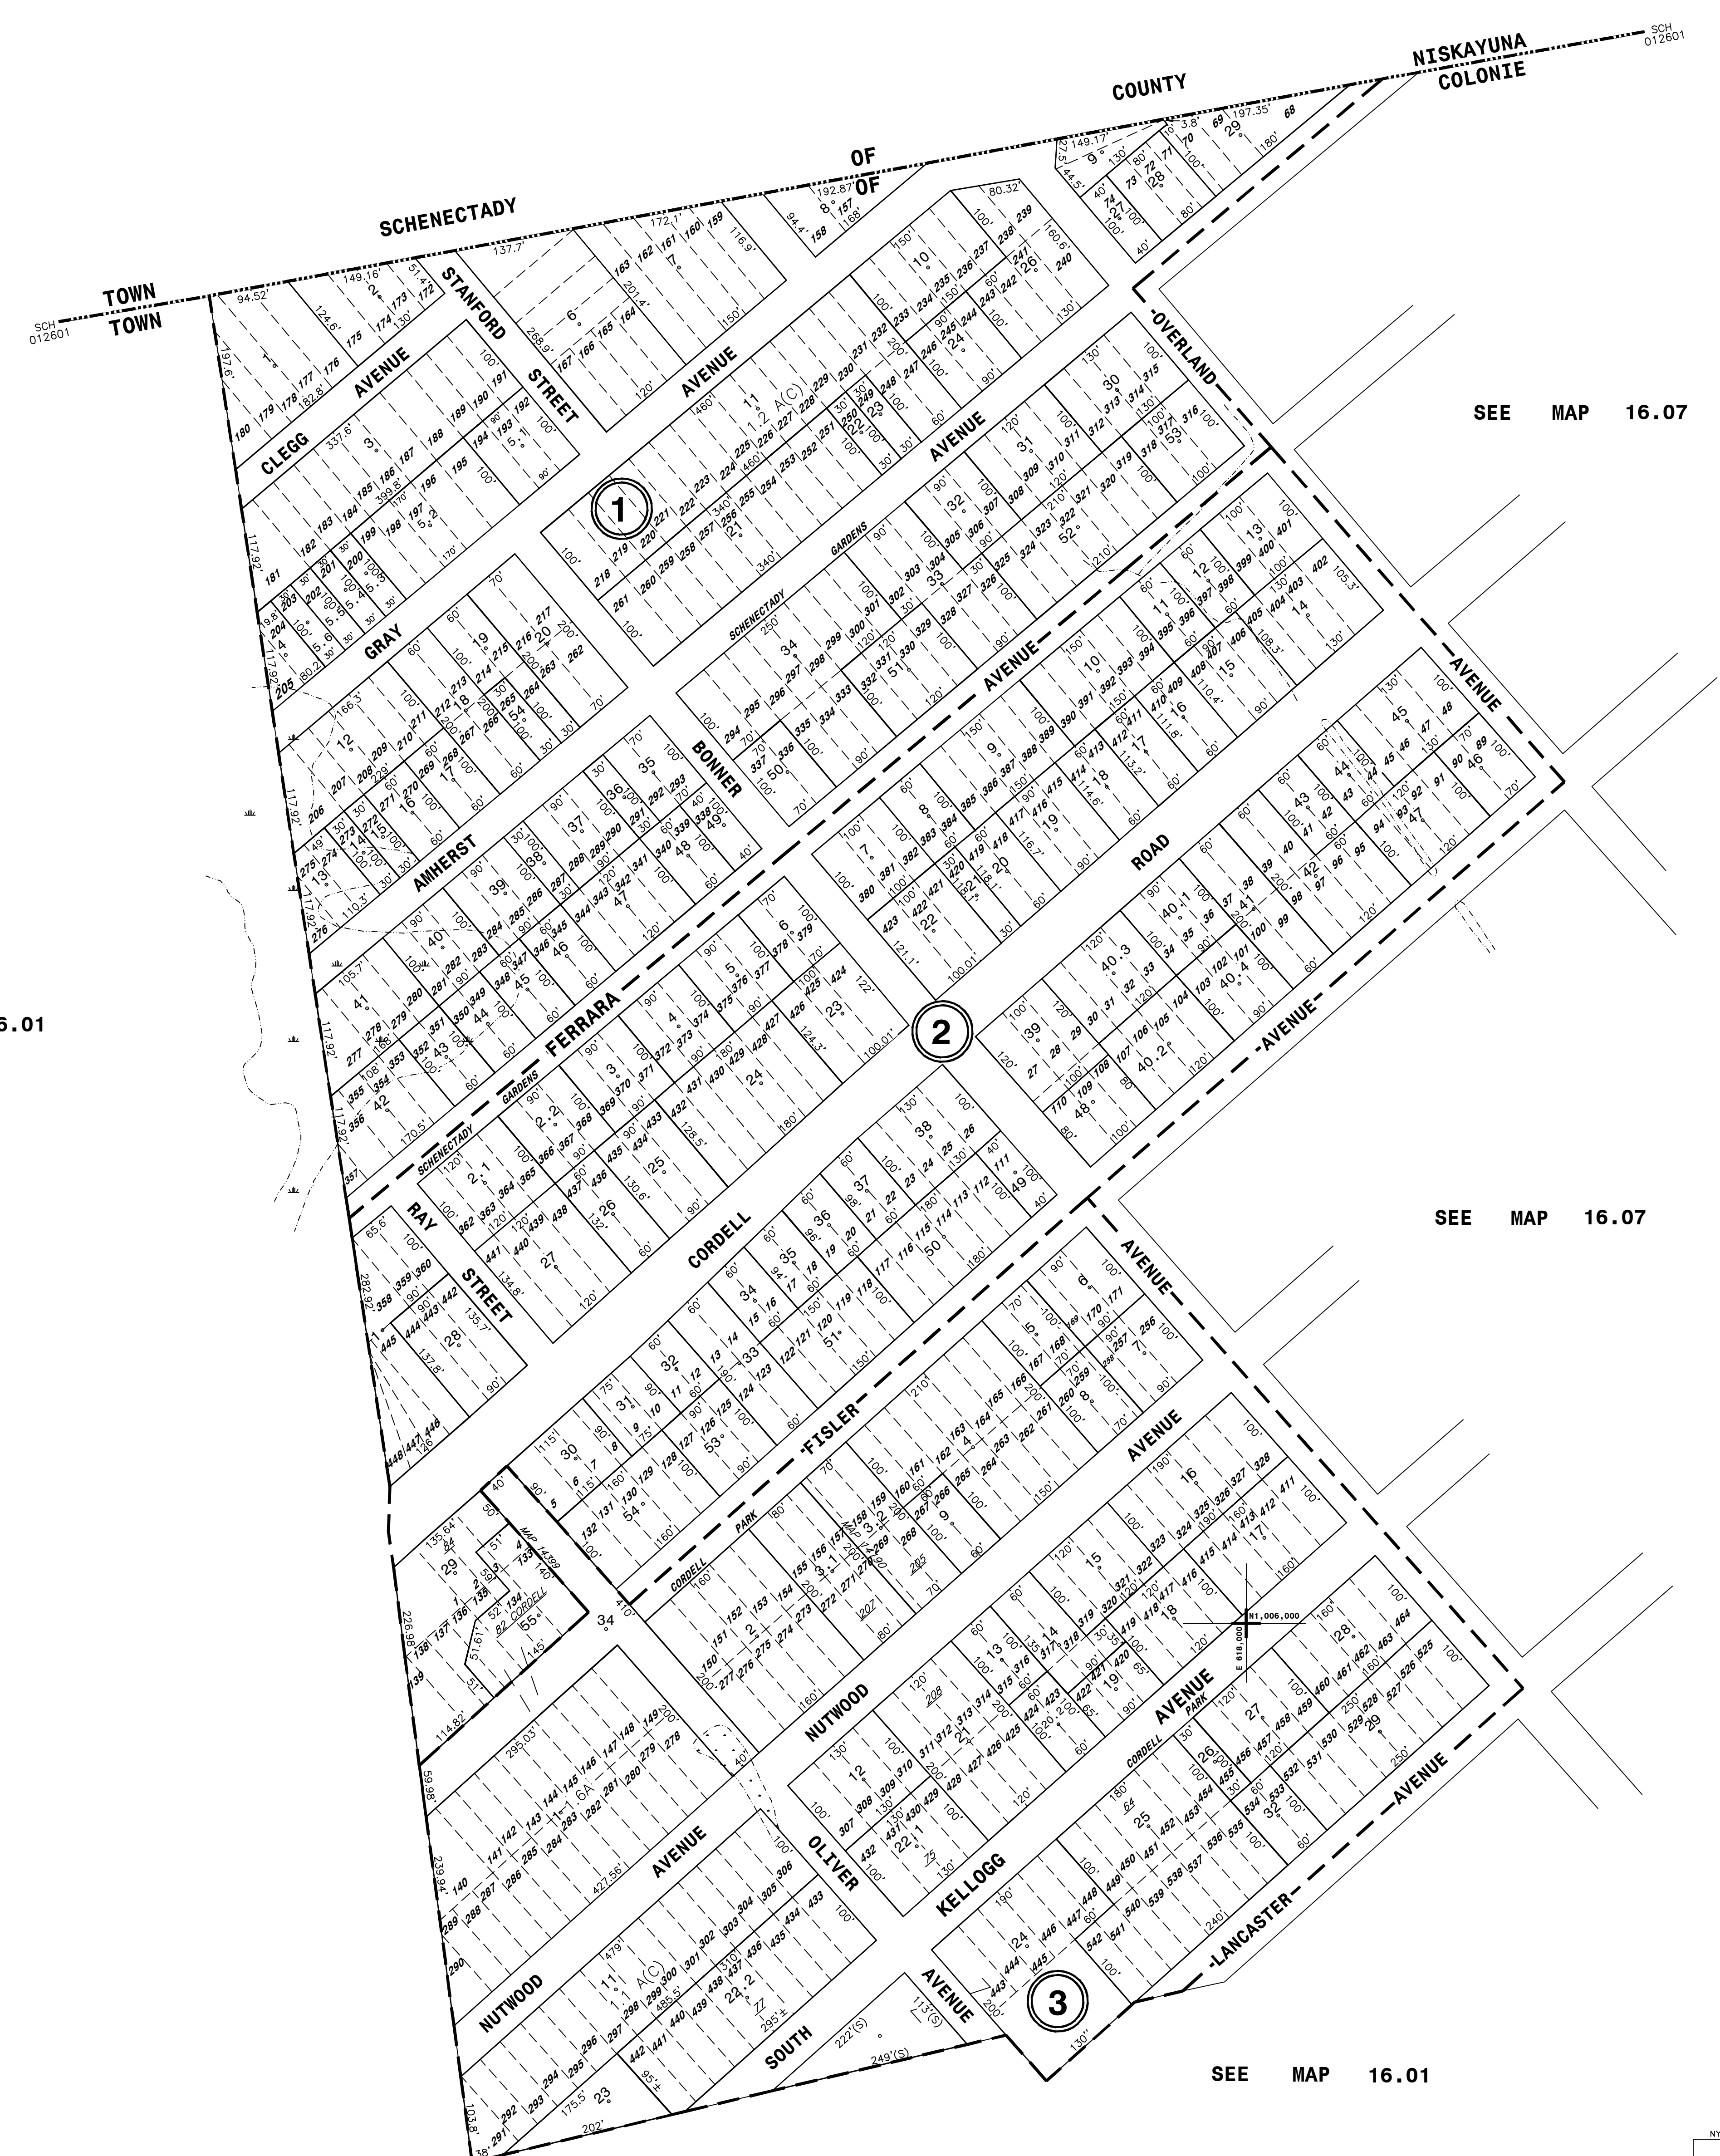
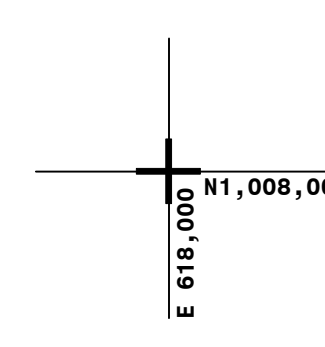


NYS IMAGERY 6/5/14/20

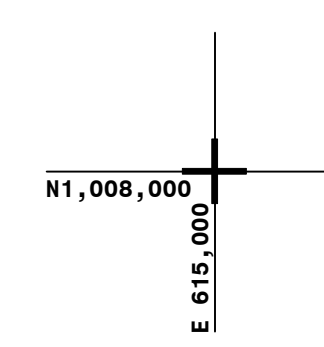

SEE MAP 16.01

SEE MAP 16.07

SEE MAP 16.07

SEE MAP 16.01

THIS MAP PREPARED FOR ASSESSMENT PURPOSES ONLY AND NOT TO BE USED FOR THE CONVEYANCE OF PROPERTY

PREPARED BY SMITH & MAHONEY, ENGINEERS & SURVEYORS ALBANY, NEW YORK REAL PROPERTY TAX SERVICE AGENCY ALBANY COUNTY, NEW YORK

DIGITAL CONVERSION BY: THE SANBORN MAP COMPANY INC. PELHAM, NEW YORK

REVISION TABLE with columns for DATE, BY, CHANGES OR ADDITIONS, and DATE, BY, CHANGES OR ADDITIONS.

SPECIAL DISTRICTS table with columns for TYPE, SYMBOL, DISTRICT NAME, TYPE, SYMBOL, DISTRICT NAME.

LEGEND table with columns for PROPERTY LINE, ORIGINAL LOT LINE, RAIL ROAD, ROAD OR RAIL ROAD BNDY, STREET CENTERLINE, COUNTY LINE, CITY LINE, VILLAGE LINE, TOWN LINE, BLOCK LIMIT, GREAT LOT LINE, EASEMENT LINE, WATER, DISTRICT LINE, TAX DISTRICT LINE, FIRE DISTRICT LINE, DENOTES COMMON OWNER, TAX MAP BLOCK NO., TAX MAP PARCEL NO., STREET NUMBER, FILED PLAN LOT NO., GREAT LOT NO., CALCULATED ACREAGE, DEED ACREAGE, SCALED DIMENSION, DEED DIMENSION, VISUAL CENTER OF PARCEL.

TAX MAP 16.06 ALBANY COUNTY, NEW YORK. Includes a grid showing sheets 16.01, 16.07, 16.11.

TAX MAP 16.06 ALBANY COUNTY, NEW YORK. Includes a scale bar and north arrow.

NYS PLANE COORDINATE SYSTEM NAD83 © Copyright 2024 County of Albany, NY, USA