


NYS IMAGERY 6637424

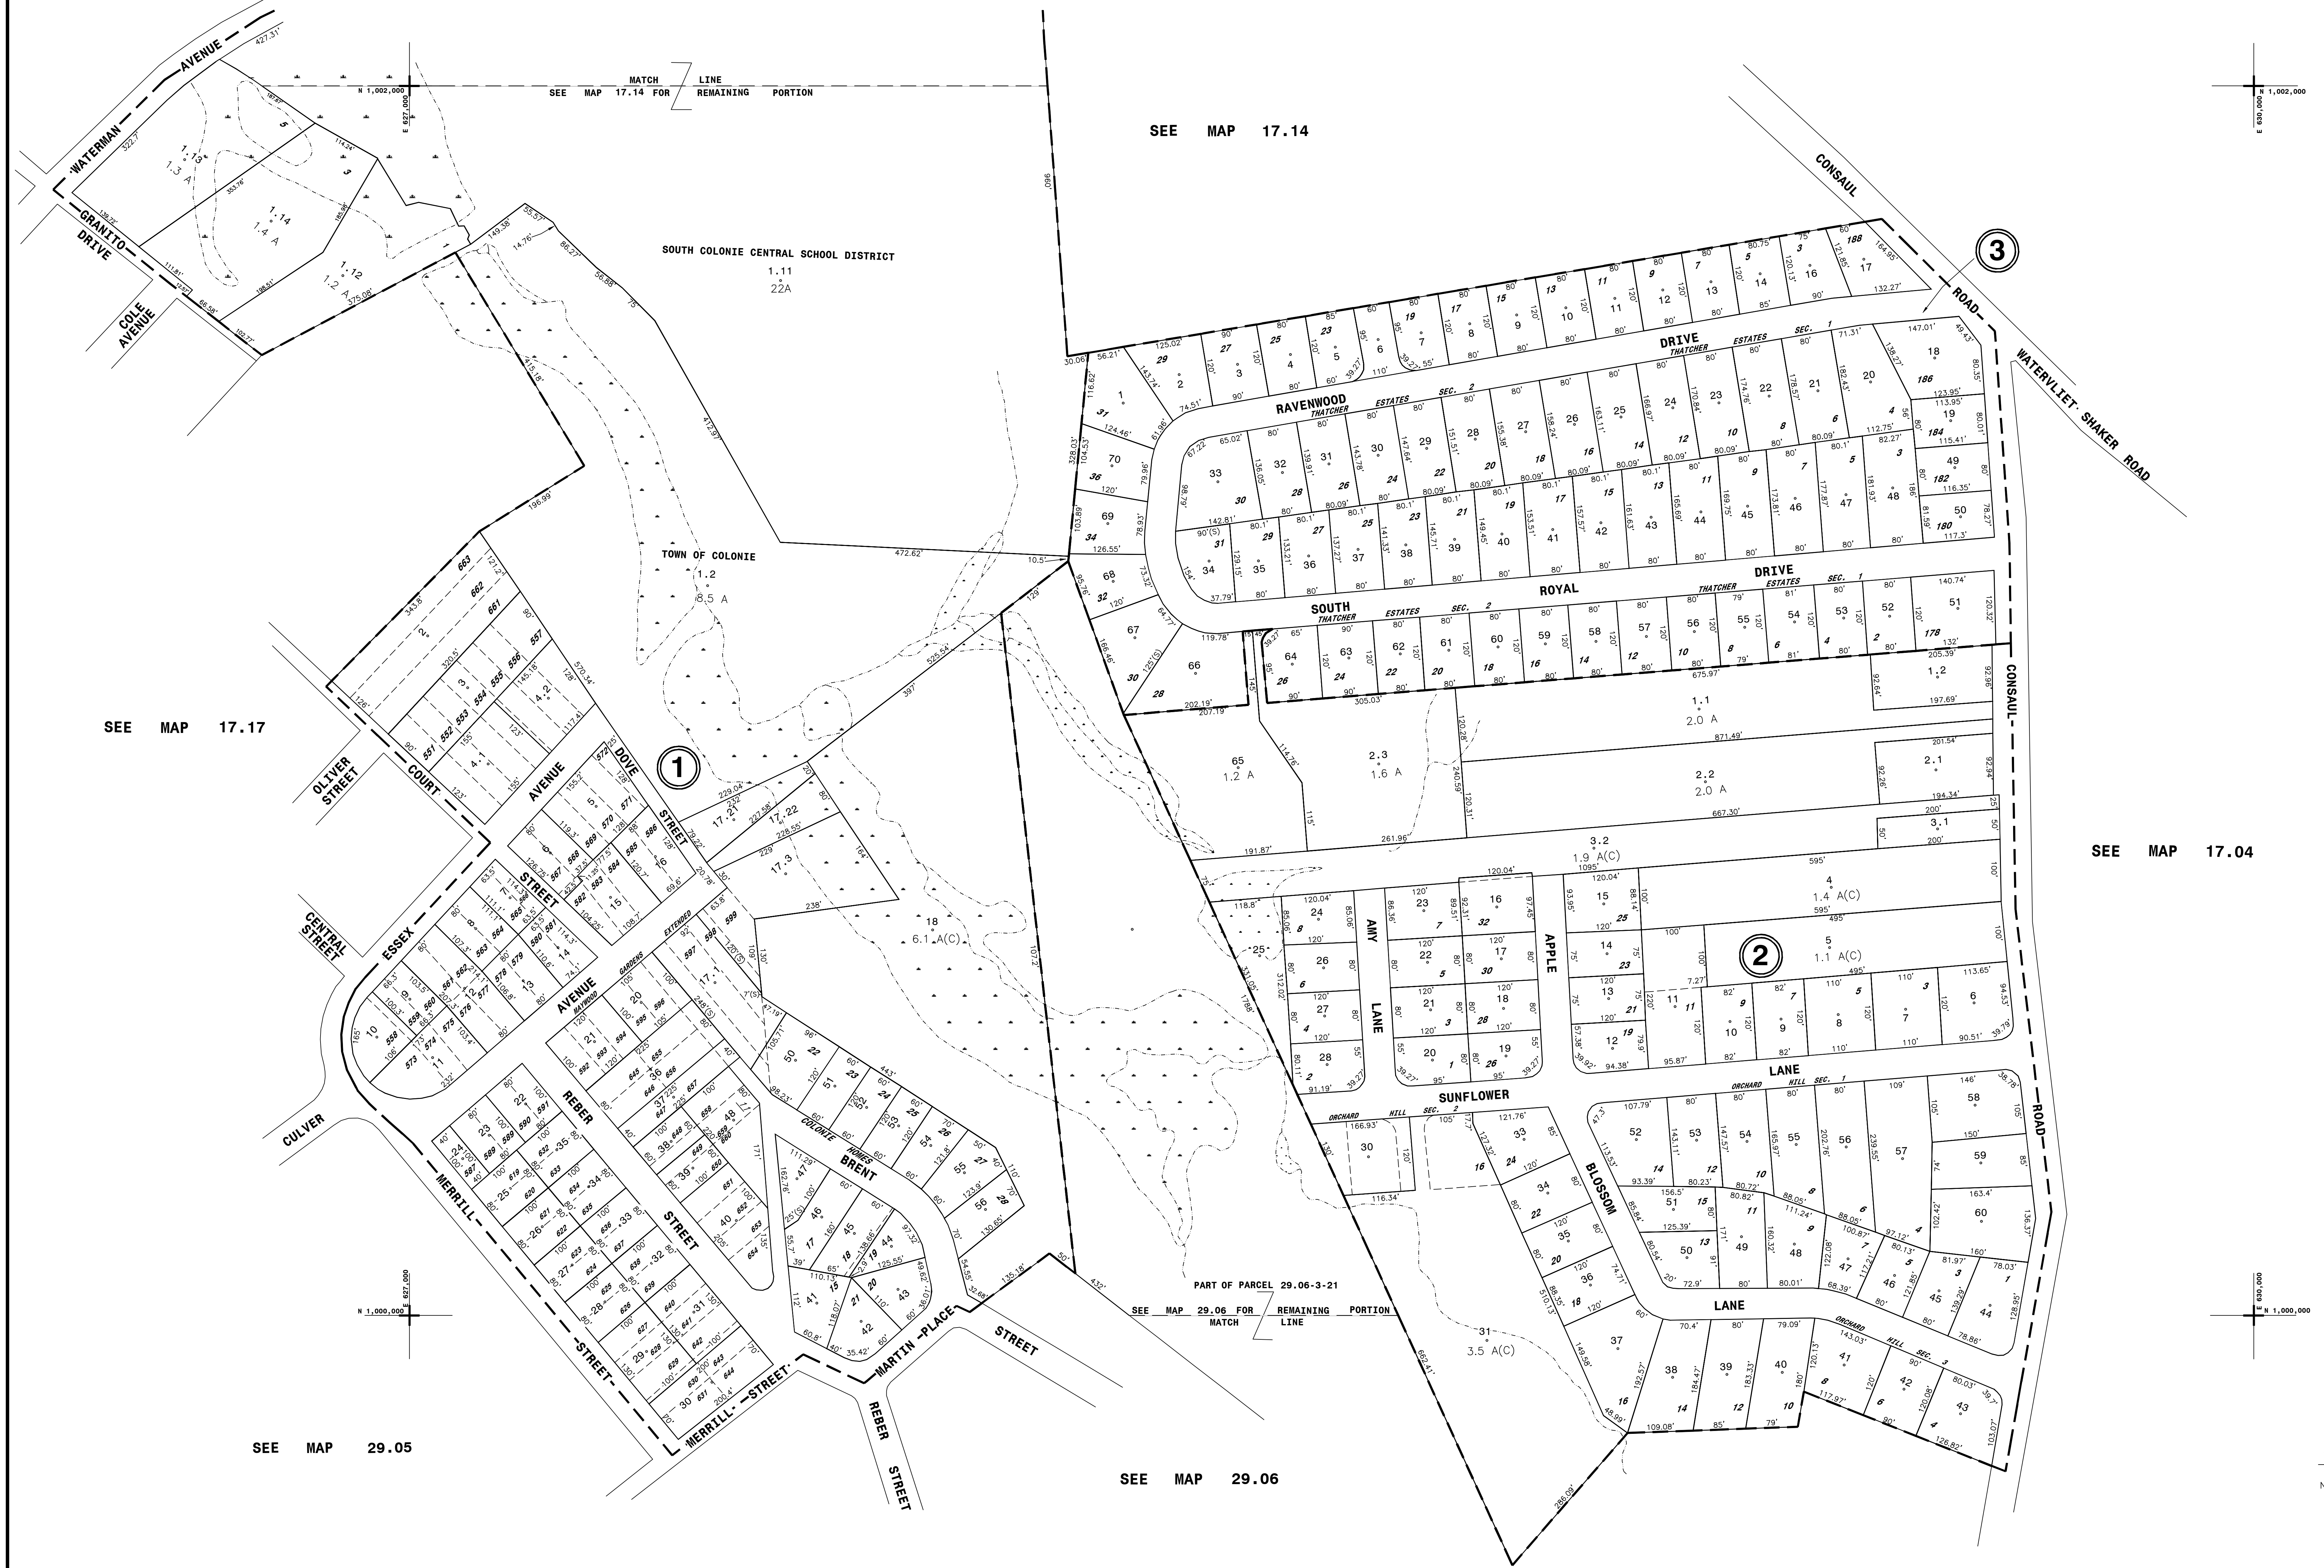

THIS MAP PREPARED FOR ASSESSMENT PURPOSES ONLY AND NOT TO BE USED FOR THE CONVEYANCE OF PROPERTY

PREPARED BY SMITH & MAHONEY, ENGINEERS & SURVEYORS ALBANY, NEW YORK REAL PROPERTY TAX SERVICE AGENCY ALBANY COUNTY, NEW YORK

DIGITAL CONVERSION BY: THE SANBORN MAP COMPANY INC. PELHAM, NEW YORK

REVISION TABLE with columns for DATE, BY, CHANGES OR ADDITIONS, and a detailed log of map updates.

SPECIAL DISTRICTS table listing DISTRICT NAME, TYPE, and SYMBOL for various areas like Fire District and School.

LEGEND table defining symbols for PROPERTY LINE, VILLAGE LINE, TOWN LINE, BLOCK LIMIT, GREAT LOT LINE, EASEMENT LINE, WATER DISTRICT LINE, and other features.

TAX MAP BLOCK NO. 74.12-1-10 with a grid of lot numbers (17.13, 17.14, 17.04, 17.17, 29.05, 29.06, 29.02) and a SHEET INDEX.

TAX MAP TOWN OF COLONIE ALBANY COUNTY, NEW YORK. Includes a scale bar (0 to 200 feet) and a north arrow.

17.18. Includes copyright information: © Copyright 2024 County of Albany, NY, USA.