


PREPARED BY	DIGITAL CONVERSION BY:	R			
SMITH & MAHONEY, ENGINEERS & SURVEYORS	THE SANBORN MAP COMPANY INC.	DATE	BY	CHANGES OR ADDITI	
ALBANY, NEW YORK		8-10-87	AMDL	REVISED PARCEL 1-4 PER 2339-657	
PREPARED FOR					
REAL PROPERTY TAX SERVICE AGENCY					
ALBANY COUNTY, NEW YORK	PELHAM, NEW YORK				
ALBANT COUNTT, NEW TORK	,				

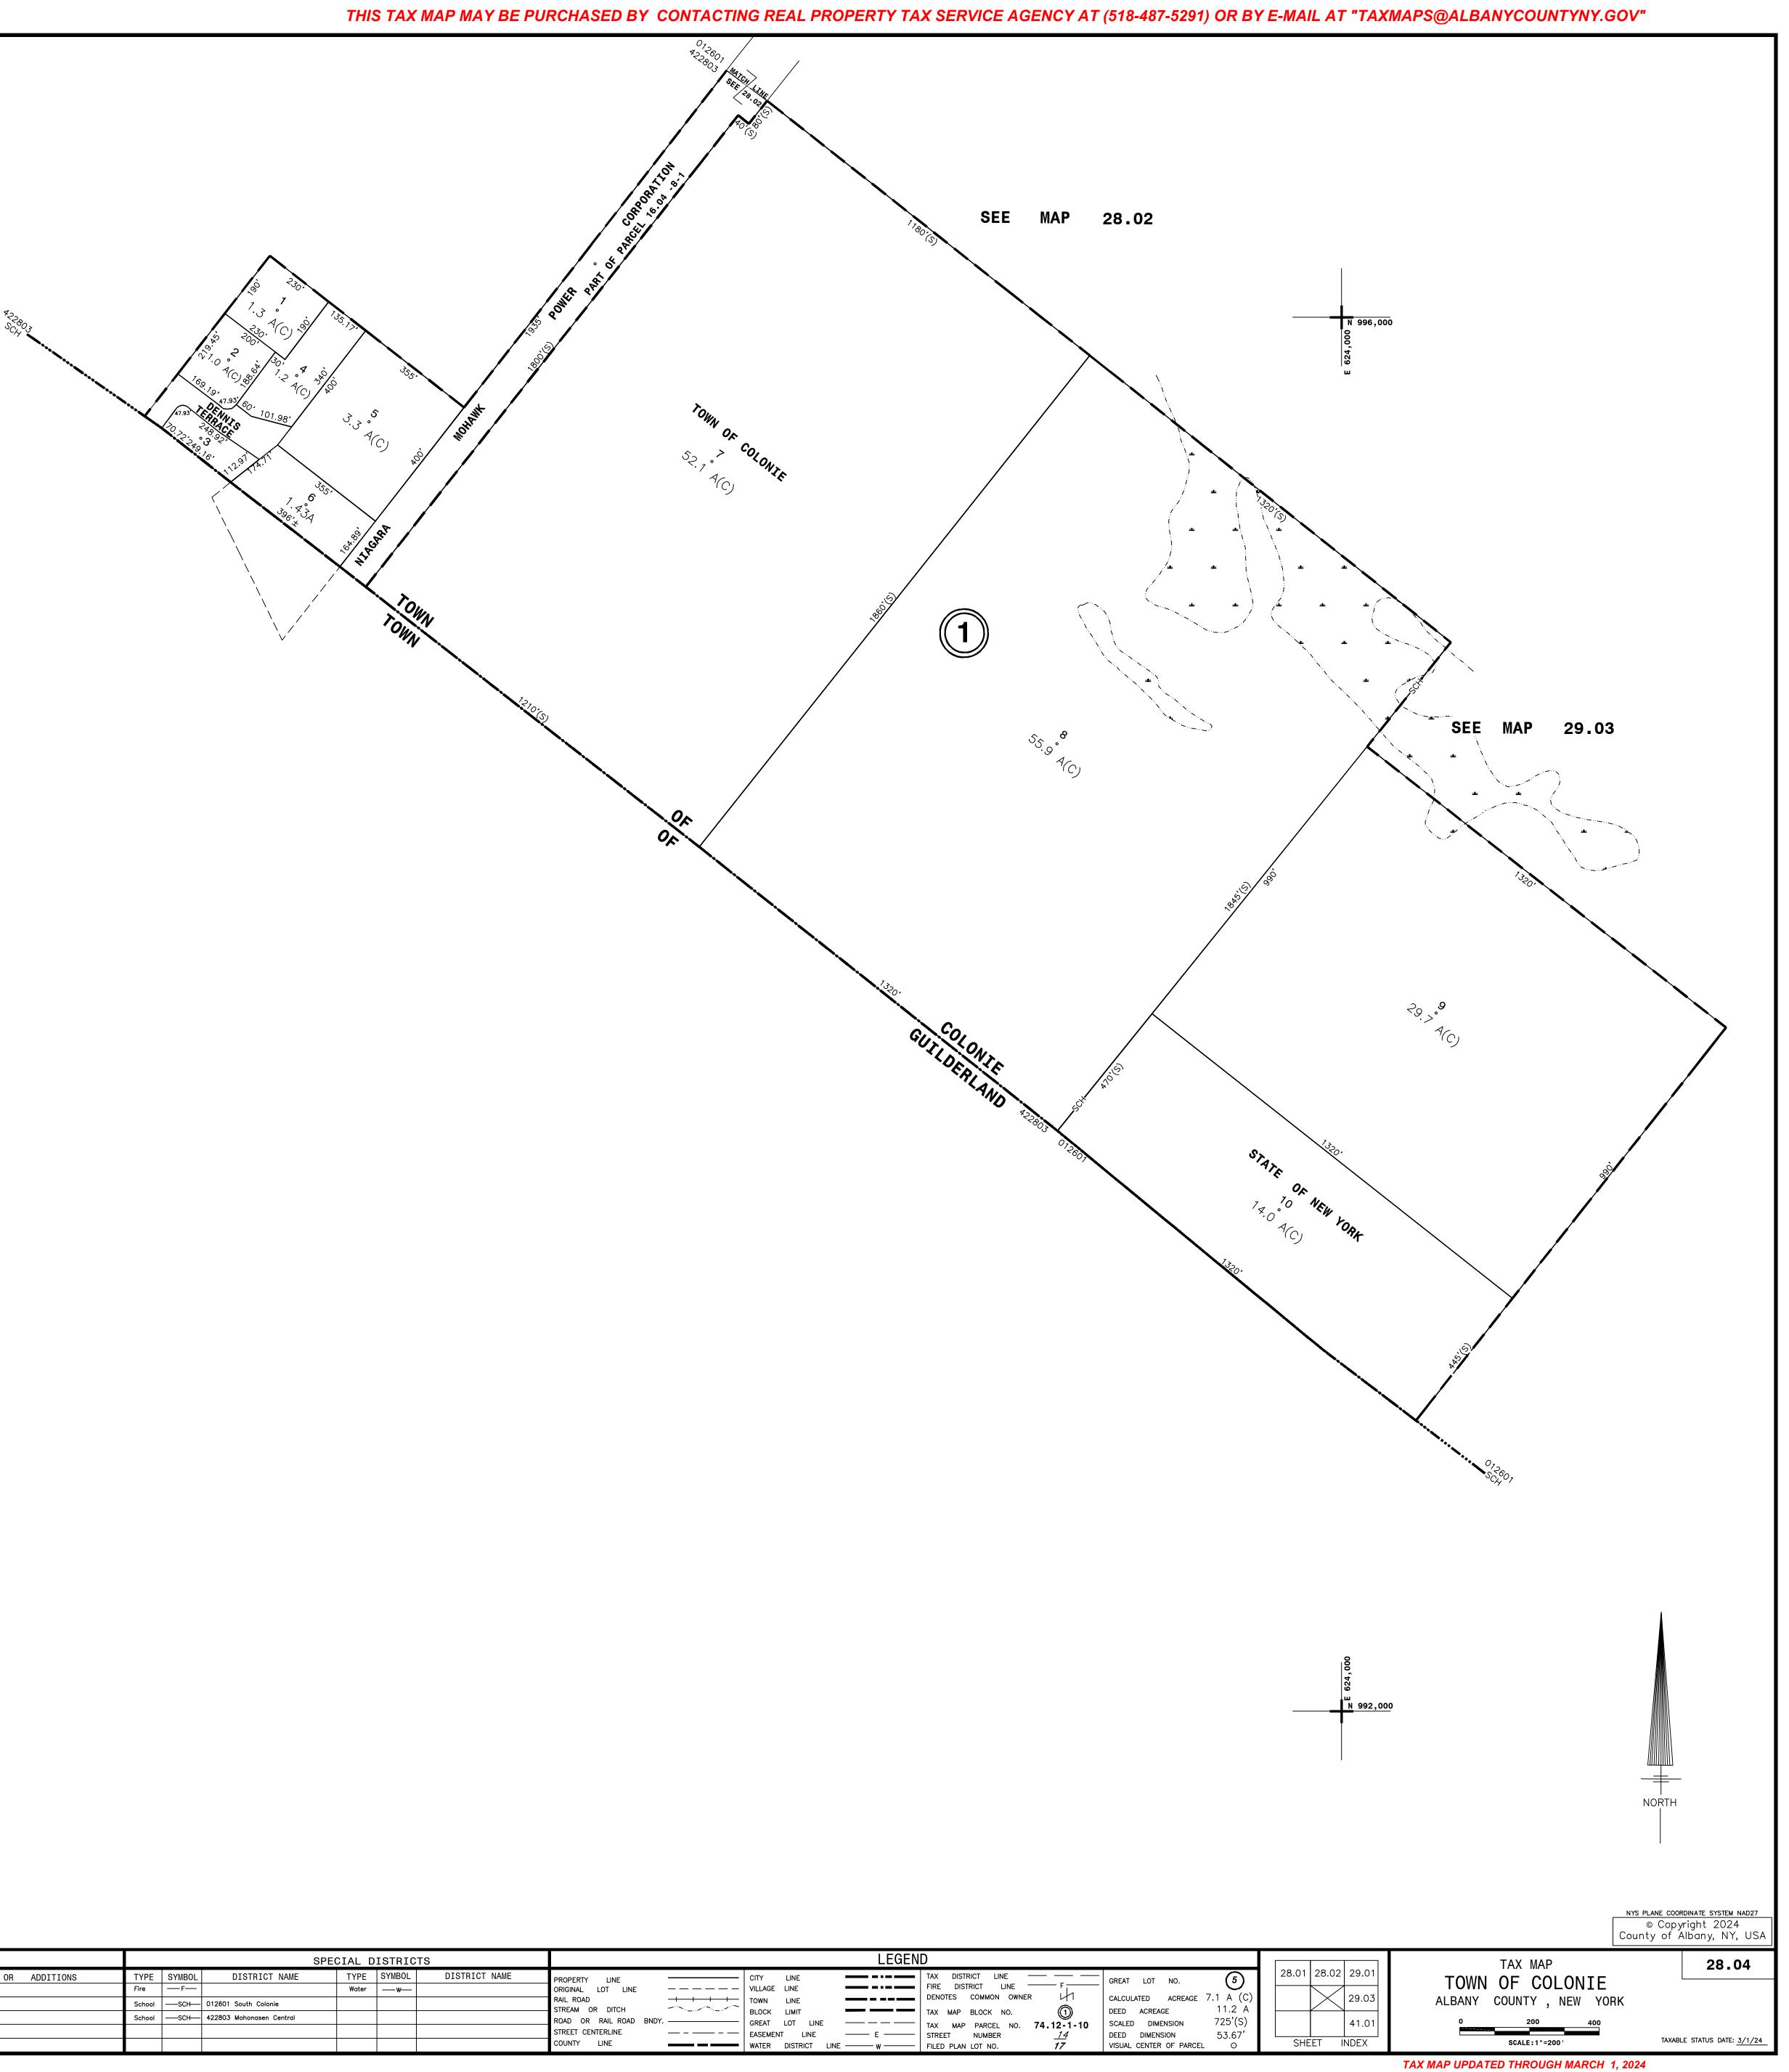

REVISION TABLE	SPECIAL DISTRICTS	LEGEND		TAX
DDITIONS DATE BY CHANGES OR ADDITIONS	TYPE SYMBOL DISTRICT NAME TYPE SYMBOL DISTRICT NAME Fire F Water	PROPERTY LINE CITY LINE TAX DISTRICT LINE GREAT LOT NO. 5	28.01 28.02 29.01	TOWN OF
65/	School —SCH— 012601 South Colonie	RAIL ROAD	29.03	ALBANY COUN
	School —SCH 422803 Mohonasen Central	ROAD OR RAIL ROAD BNDY GREAT LOT LINE TAX MAP PARCEL NO. 74.12-1-10 SCALED DIMENSION 725'(S)	41.01	0
		STREET CENTERLINE EASEMENT LINE E STREET NUMBER 14 DEED DIMENSION 53.67' COUNTY LINE WATER DISTRICT LINE W FILED FILED PLAN LOT NO. 17 VISUAL CENTER OF PARCEL O	SHEET INDEX	SCAL

