

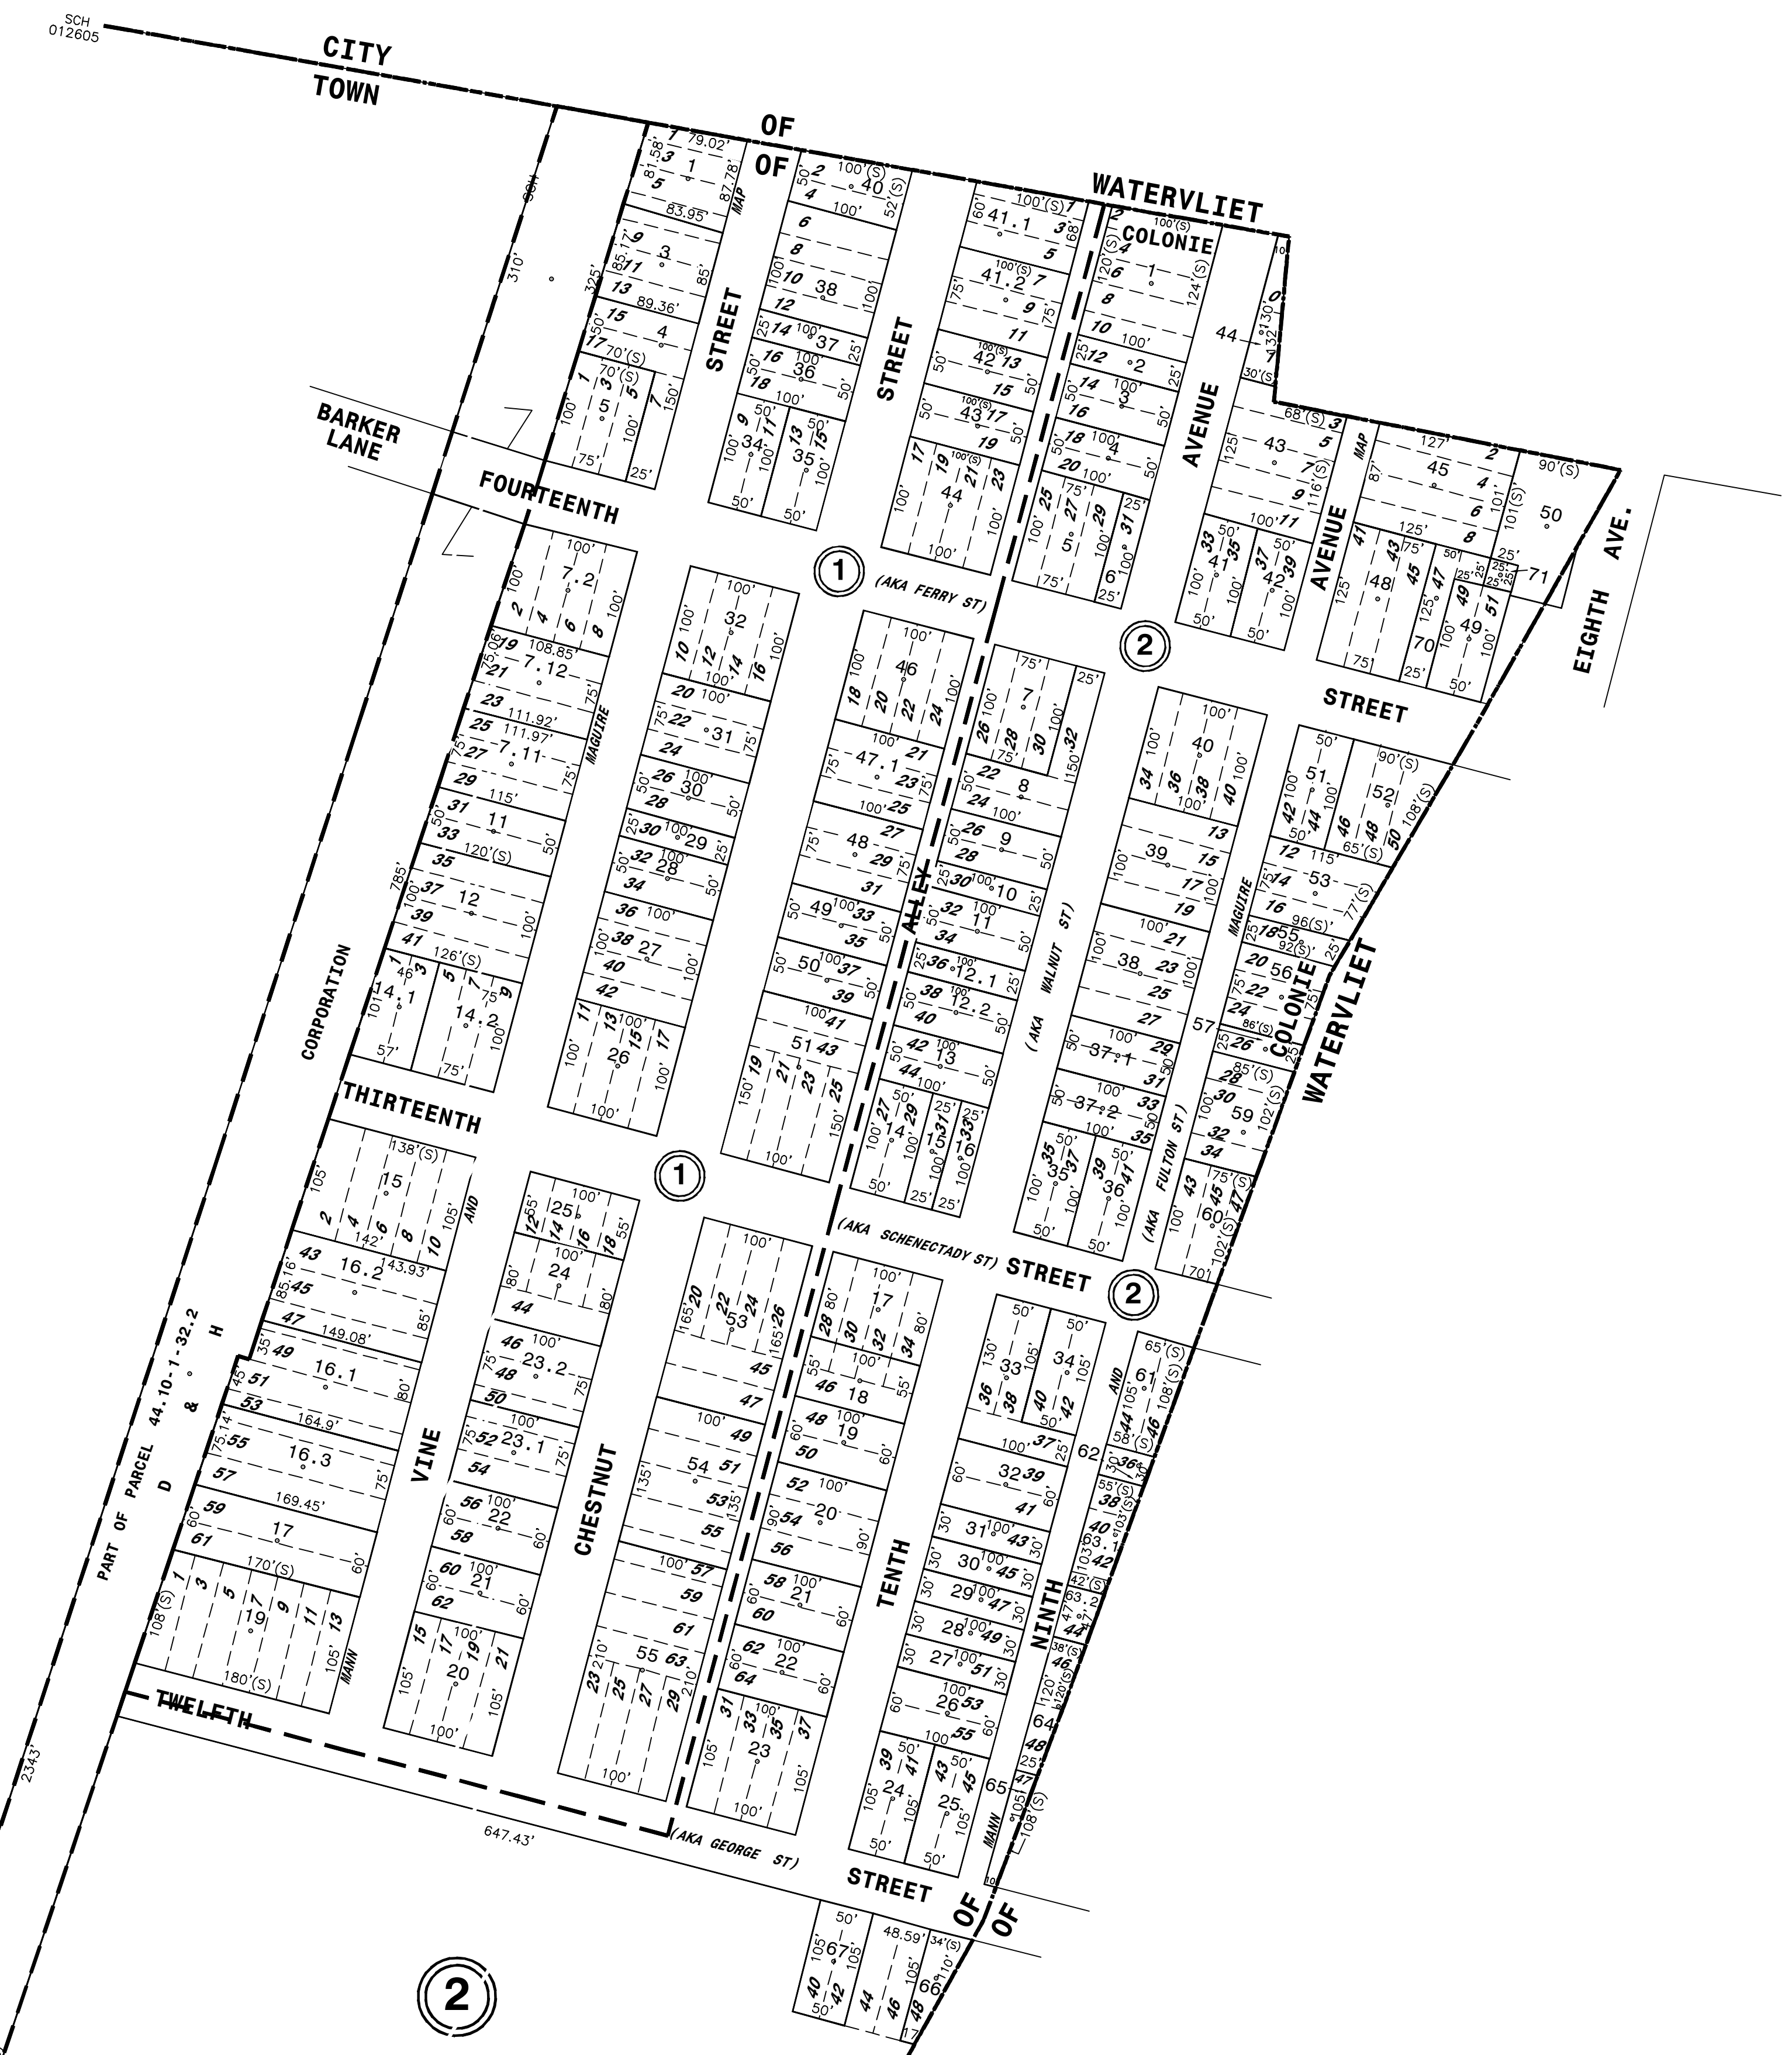


SEE MAP 32.03

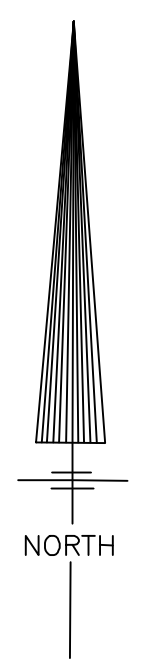


UNITED STATES OF AMERICA
WATERLIET ARSENAL
68
17.9A

SEE MAP 44.07

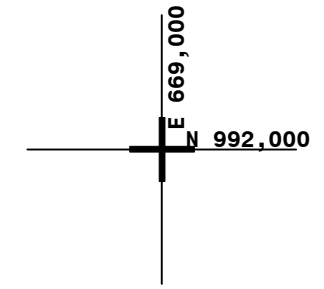

THIS MAP PREPARED FOR ASSESSMENT PURPOSES ONLY AND NOT TO BE USED FOR THE CONVEYANCE OF PROPERTY

PREPARED BY
SMITH & MAHONEY, ENGINEERS & SURVEYORS
ALBANY, NEW YORK
PREPARED FOR
REAL PROPERTY TAX SERVICE AGENCY
ALBANY COUNTY, NEW YORK

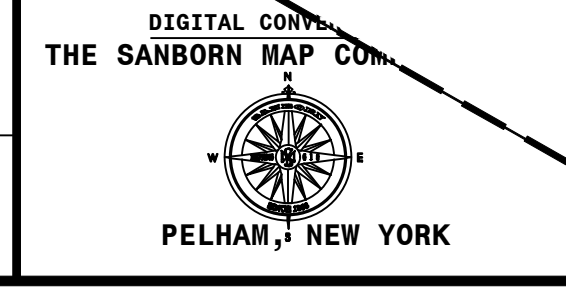

REVISION TABLE	
CHANGES OR ADDITIONS	DATE
1-2-85	MM
2-4-85	MM
8-8-86	SP
11-8-91	DM
4-3-95	DM
2-20-96	DM

SPECIAL DISTRICTS	
TYPE	DISTRICT NAME
Fire	FD 503 Latham Fire
School	012605 North Colonie

LEGEND	
PROPERTY LINE	TYPE
VILLAGE LINE	---
TOWN LINE	---
BLOCK LIMIT	---
GREAT LOT LINE	---
ROAD OR RAIL ROAD BNDY.	---
STREET CENTERLINE	---
COUNTY LINE	---

LEGEND	
TAX DISTRICT LINE	TYPE
FIRE DISTRICT LINE	---
DENOTES COMMON OWNER	---
TAX MAP BLOCK NO.	---
TAX MAP PARCEL NO.	---
STREET NUMBER	---
FILED PLAN LOT NO.	---

LEGEND	
GREAT LOT NO.	TYPE
DEED ACREAGE	---
SCALED DIMENSION	---
DEED DIMENSION	---
VISUAL CENTER OF PARCEL	---

32.03	32.03
32.03	32.03
44.06	44.07
44.06	44.07

TAX MAP	32.03
TOWN OF COLONIE	32.03
ALBANY COUNTY, NEW YORK	32.03

0	100	200
SCALE: 1" = 100'		

TAX MAP	32.03
TOWN OF COLONIE	32.03
ALBANY COUNTY, NEW YORK	32.03

NYS PLANE COORDINATE SYSTEM NAD83 © Copyright 2024 County of Albany, NY, USA