





NYS IMAGERY 6761410, 6811410

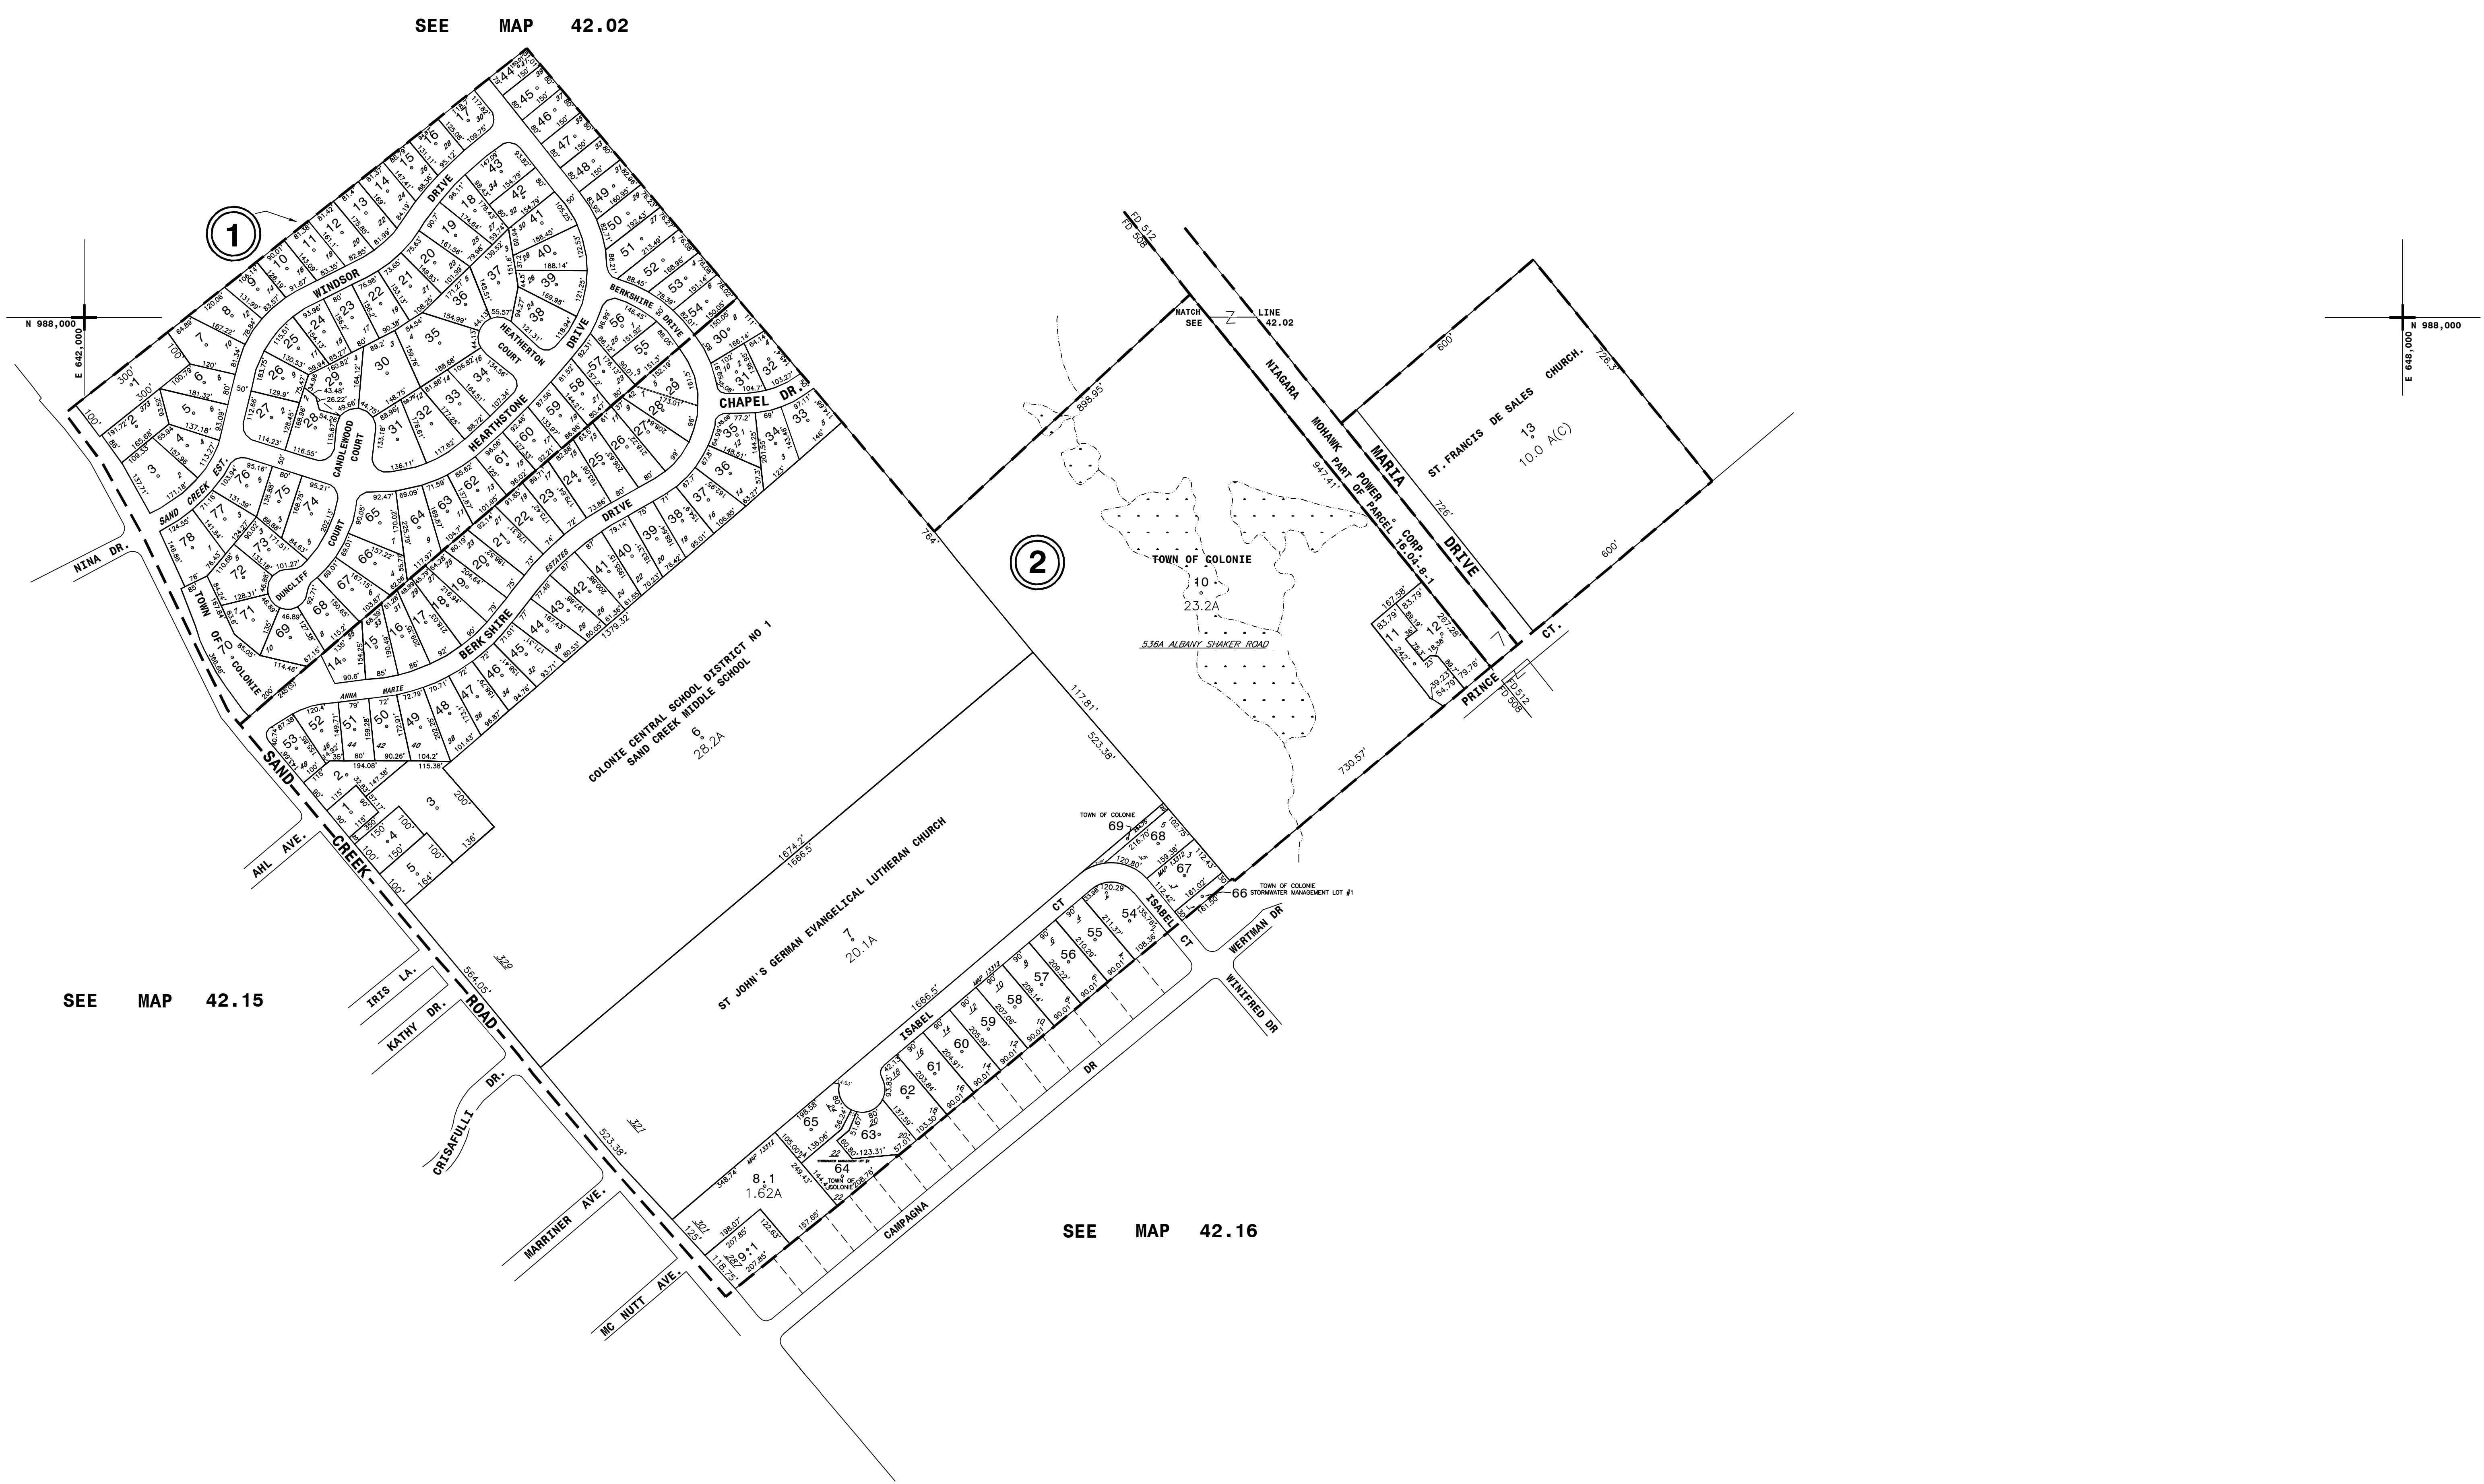

SEE MAP 42.02

SEE MAP 42.15

SEE MAP 42.16

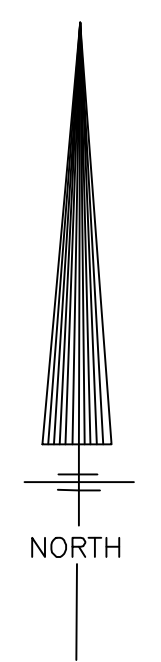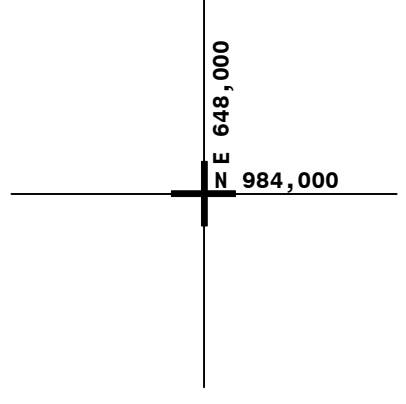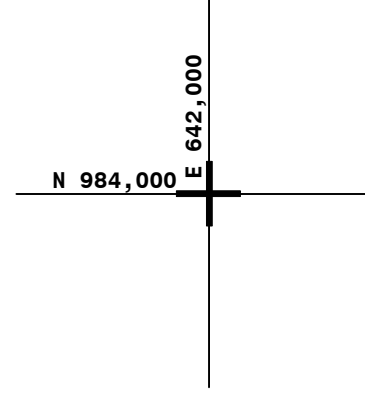

THIS MAP PREPARED FOR ASSESSMENT PURPOSES ONLY AND NOT TO BE USED FOR THE CONVEYANCE OF PROPERTY

PREPARED BY
SMITH & MAHONEY, ENGINEERS & SURVEYORS
ALBANY, NEW YORK
PREPARED FOR
REAL PROPERTY TAX SERVICE AGENCY
ALBANY COUNTY, NEW YORK

DIGITAL CONVERSION BY:
THE SANBORN MAP COMPANY INC.
PELHAM, NEW YORK

REVISION TABLE			
DATE	BY	CHANGES OR ADDITIONS	DATE
8-26-81	DR	ADDED PARCELS 2-9, 2 PER 22.00-101	
8-19-82	DR	ADDED PARCELS 2-9, 2 PER 22.00-101	
3-25-87	KL	ADDED PARCELS 2-14, 2-24, 2-1 PER 22.00-101	
7-21-90	DR	MAP OF AREA MAP 82-2 & 8071	
10-17-06	DR	ADDED PARCELS 2-14, 2-24, 2-1 PER 22.00-101	
2-69		INCLUSIVE PER MAP 13372	

SPECIAL DISTRICTS			
TYPE	SYMBOL	DISTRICT NAME	DISTRICT NAME
Fire	F	FD 506 Fisher Rd. Fire	
Fire	F	FD 512 Shaker Rd. Loudonville	
School	S	012601 South Colonie	

LEGEND	
TAX DISTRICT LINE	---
FIRE DISTRICT LINE	---
DENOTES COMMON OWNER	---
TAX MAP BLOCK NO.	①
TAX MAP PARCEL NO.	74.12-1-10
STREET NUMBER	17
FILED PLAN LOT NO.	77

GREAT LOT NO.	5
CALCULATED ACREAGE	7.1 A (C)
DEED ACREAGE	11.2 A
SCALED DIMENSION	725'(S)
DEED DIMENSION	53.67'
VISUAL CENTER OF PARCEL	○

SHEET INDEX	
42.01	42.02
42.03	43.03
	54.01

TAX MAP
TOWN OF COLONIE
ALBANY COUNTY, NEW YORK

42.04
© Copyright 2024
County of Albany, NY, USA
TAXABLE STATUS DATE: 3/1/24
SCALE: 1"=200'