


NYS IMAGERY 6841412, 6871410, 6871412, 6801412

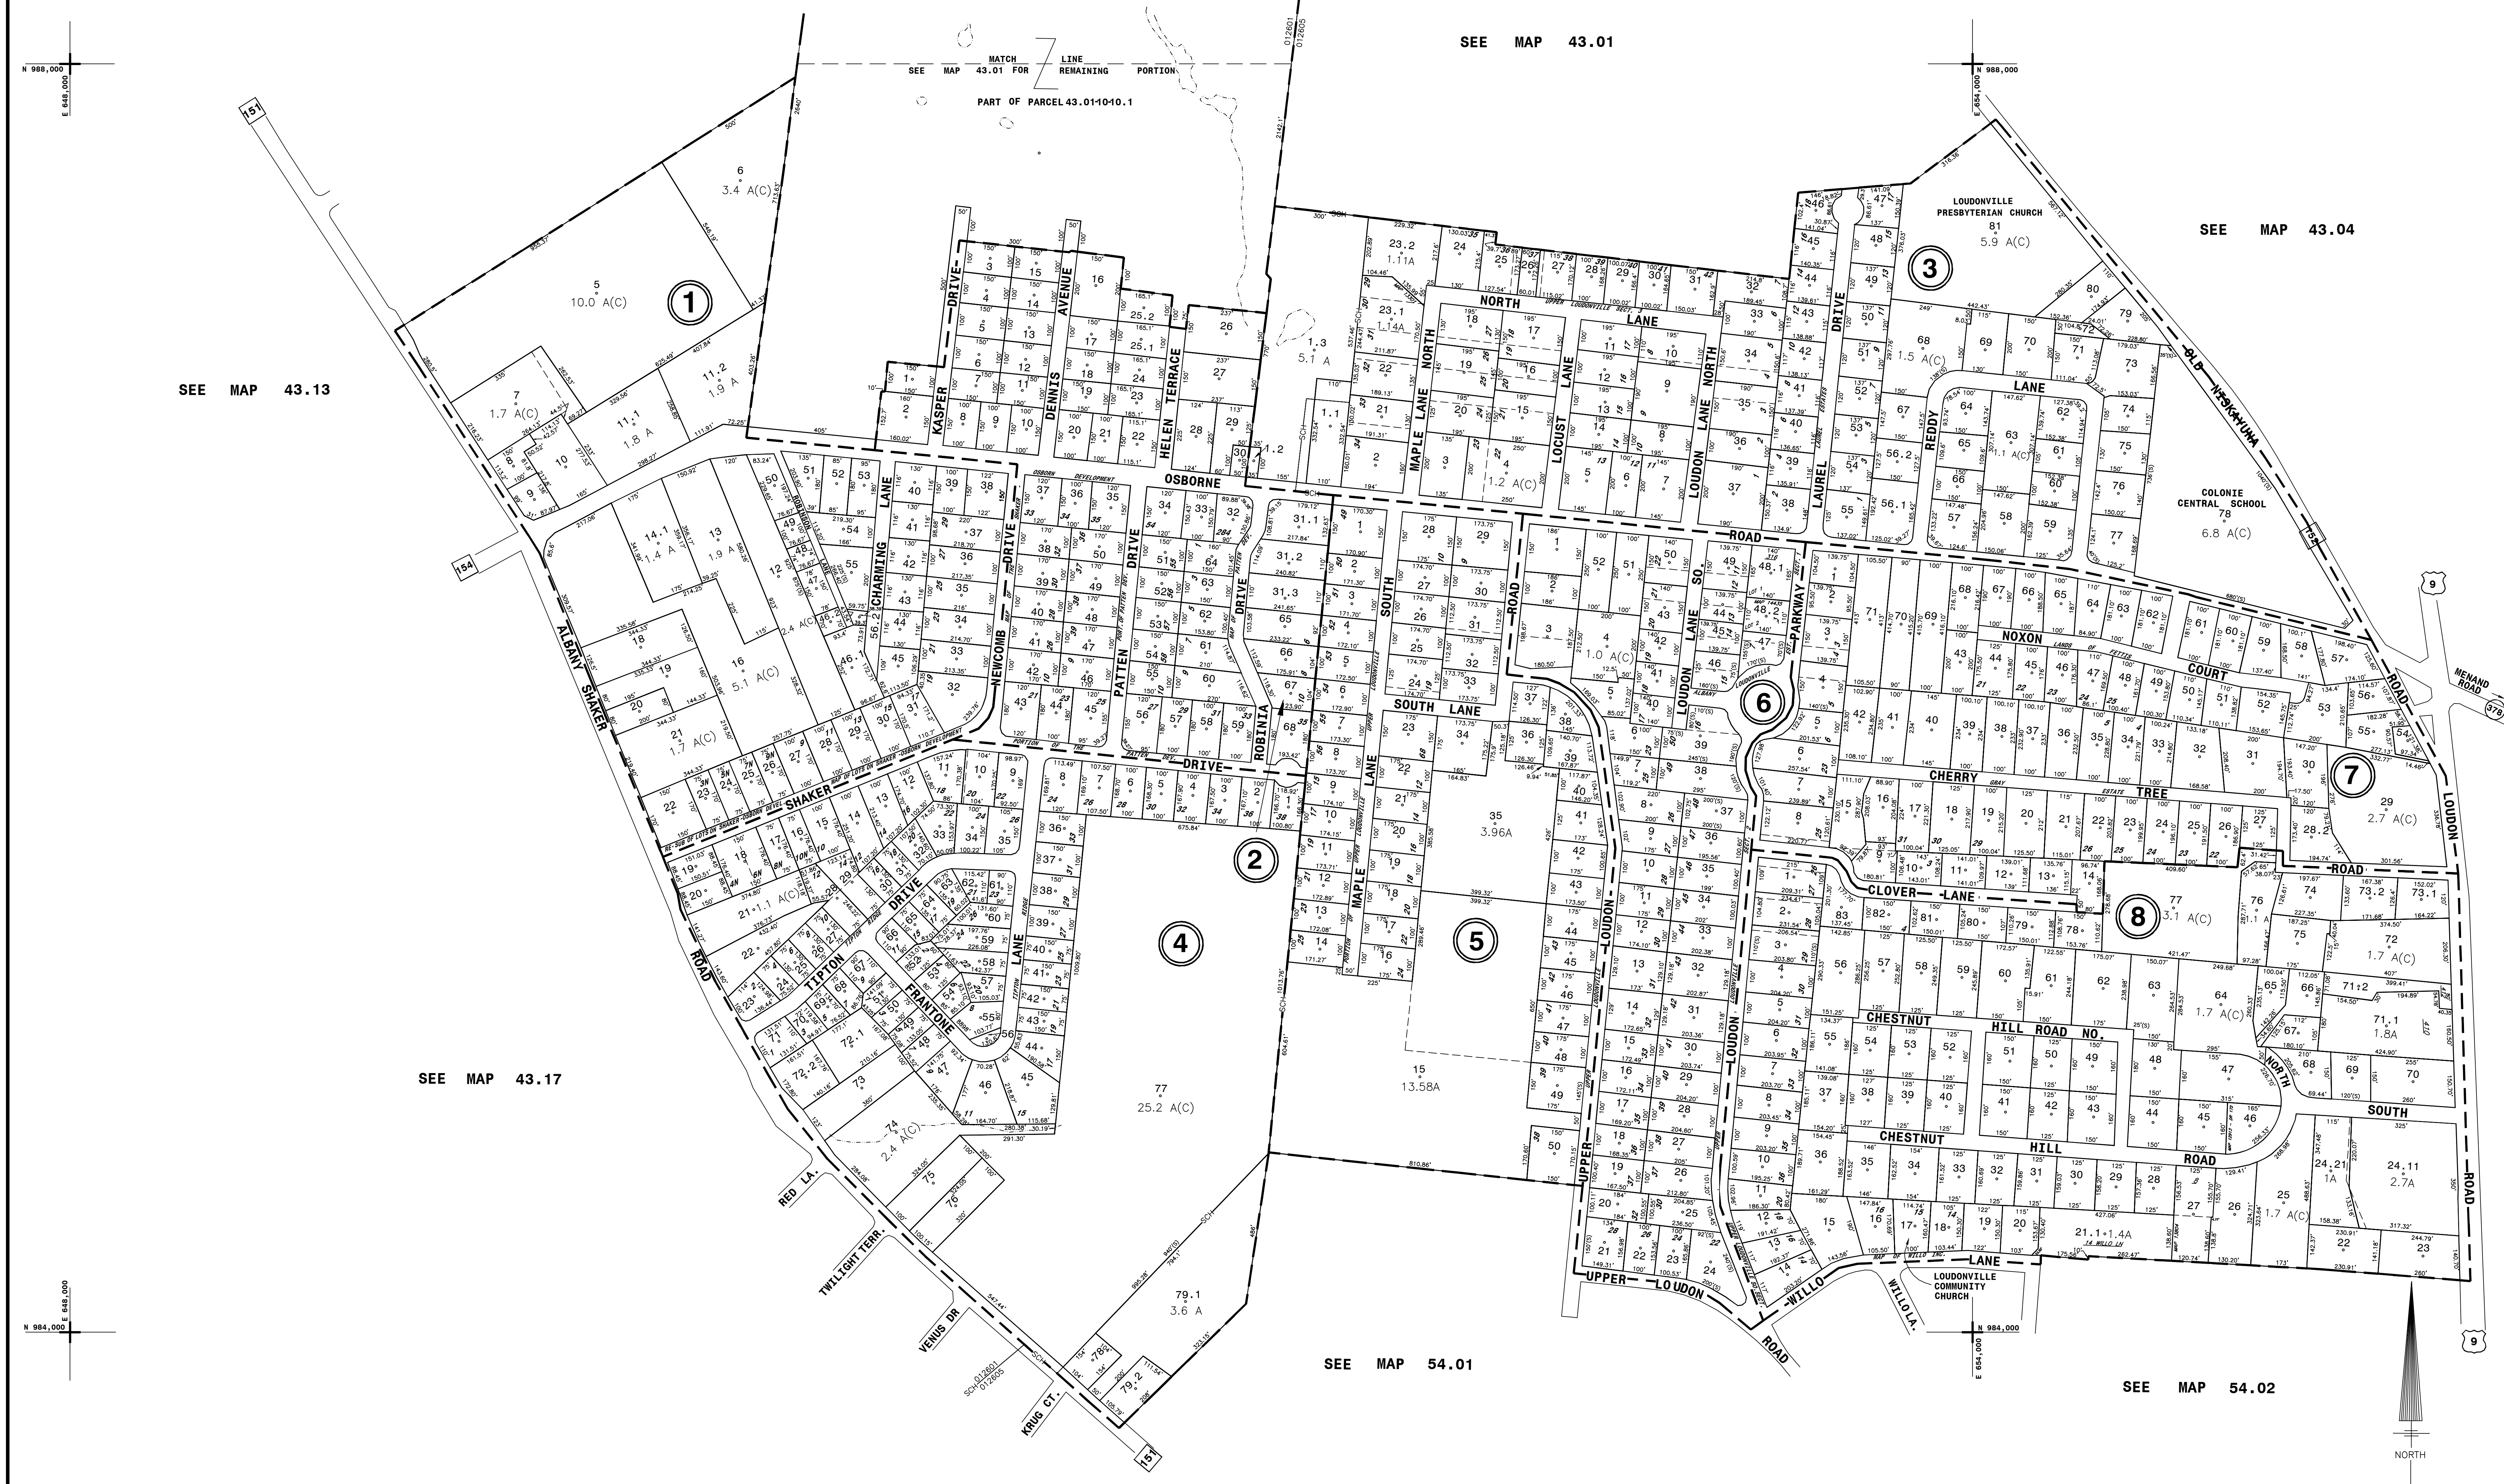

THIS MAP PREPARED FOR ASSESSMENT PURPOSES ONLY AND NOT TO BE USED FOR THE CONVEYANCE OF PROPERTY

PREPARED BY SMITH & MAHONEY, ENGINEERS & SURVEYORS ALBANY, NEW YORK REAL PROPERTY TAX SERVICE AGENCY ALBANY COUNTY, NEW YORK

DIGITAL CONVERSION BY: THE SANBORN MAP COMPANY INC. PELHAM, NEW YORK

REVISION TABLE with columns for DATE, BY, CHANGES OR ADDITIONS, and a detailed log of map updates.

SPECIAL DISTRICTS table with columns for TYPE, SYMBOL, DISTRICT NAME, and TYPE SYMBOL.

LEGEND table with columns for CITY LINE, VILLAGE LINE, TOWN LINE, BLOCK LIMIT, GREAT LOT LINE, EASEMENT LINE, WATER DISTRICT LINE, and FILED PLAN LOT NO.

TAX MAP BLOCK NO. 74.12-1-10 SHEET INDEX table with grid cells for map sheets.

TAX MAP TOWN OF COLONIE ALBANY COUNTY, NEW YORK 43.03. Includes scale bar, north arrow, and date: TAXABLE STATUS DATE: 3/1/24.

NYS PLANE COORDINATE SYSTEM NAD83 © Copyright 2024 County of Albany, NY, USA