


SEE MAP 44.01

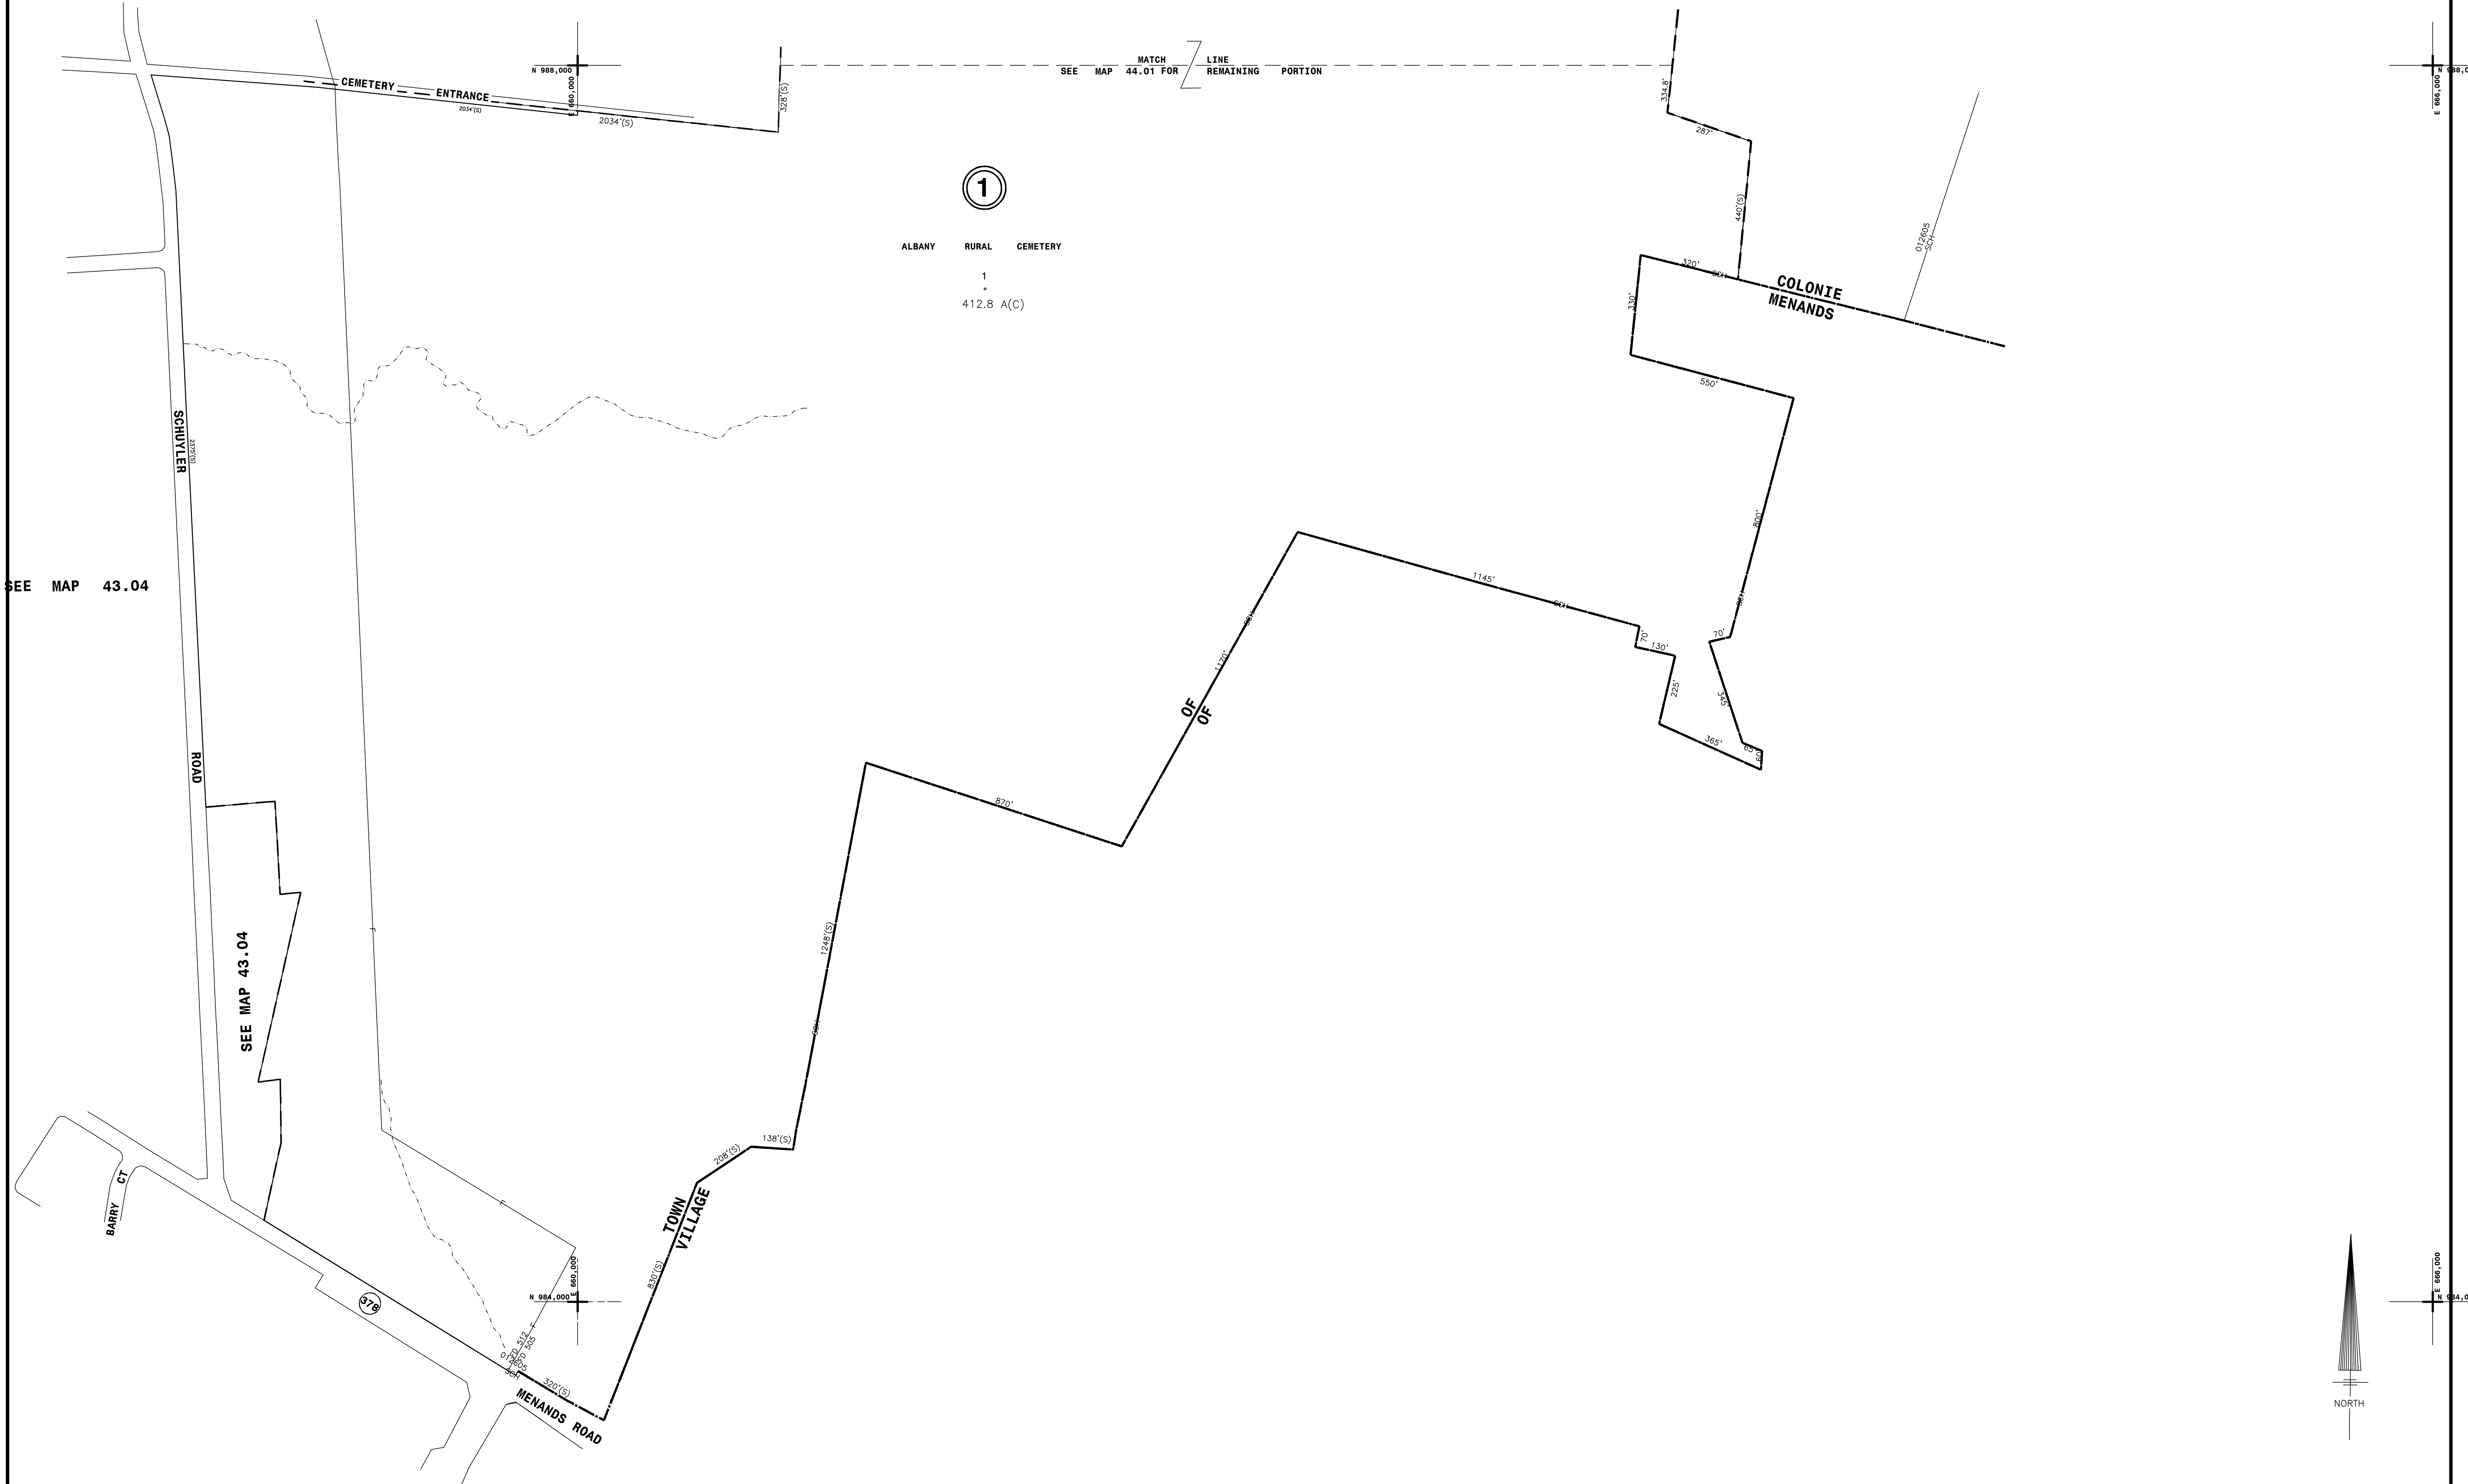

SEE MAP 43.04

SEE MAP 43.04

THIS MAP PREPARED FOR ASSESSMENT PURPOSES ONLY AND NOT TO BE USED FOR THE CONVEYANCE OF PROPERTY

NYS PLANE COORDINATE SYSTEM NAD83
© Copyright 2024
County of Albany, NY, USA

PREPARED BY
SMITH & MAHONEY, ENGINEERS & SURVEYORS
ALBANY, NEW YORK
PREPARED FOR
REAL PROPERTY TAX SERVICE AGENCY
ALBANY COUNTY, NEW YORK

DIGITAL CONVERSION BY:
THE SANBORN MAP COMPANY INC.
PELHAM, NEW YORK

REVISION TABLE			
DATE	BY	CHANGES OR ADDITIONS	DATE

SPECIAL DISTRICTS			
TYPE	SYMBOL	DISTRICT NAME	DISTRICT NAME
Fire	FD 505 Schuylers Heights Fire	Water	
School	012805 North Colonie		

PROPERTY LINE	ORIGINAL LOT LINE	CITY VILLAGE LINE	TOWN BLOCK LIMIT	GREAT LOT LINE	EASEMENT LINE	WATER DISTRICT LINE

LEGEND	
TAX DISTRICT LINE	GREAT LOT NO. 5
FIRE DISTRICT LINE	CALCULATED ACRES 7.1 A (C)
DENOTES COMMON OWNER	DEED ACRES 11.2 A
TAX MAP BLOCK NO. 74.12-1-10	SCALED DIMENSION 725'(S)
TAX MAP PARCEL NO. 77	DEED DIMENSION 53.67'
STREET NUMBER	VISUAL CENTER OF PARCEL
FILED PLAN LOT NO.	

43.02	44.01	44.11
43.04	44.19	

TAX MAP
TOWN OF COLONIE
ALBANY COUNTY, NEW YORK

44.03
TAXMAP STATUS DATE: 3/1/24
SCALE: 1"=200'