
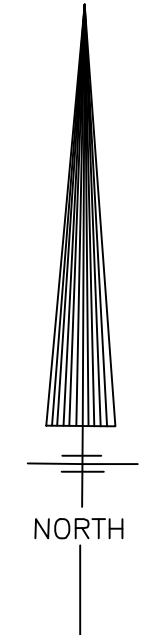
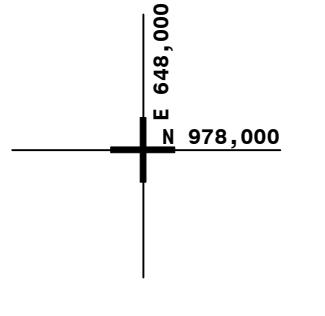
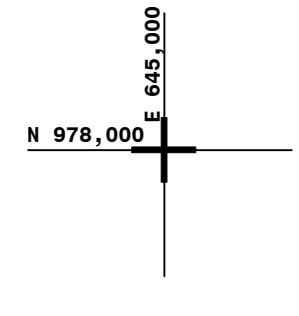
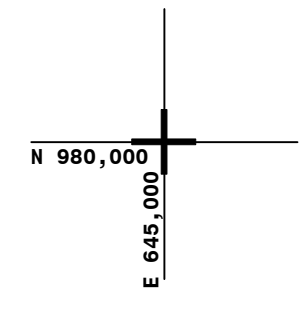


NYS IMAGERY 6811404, 6641401, 1404

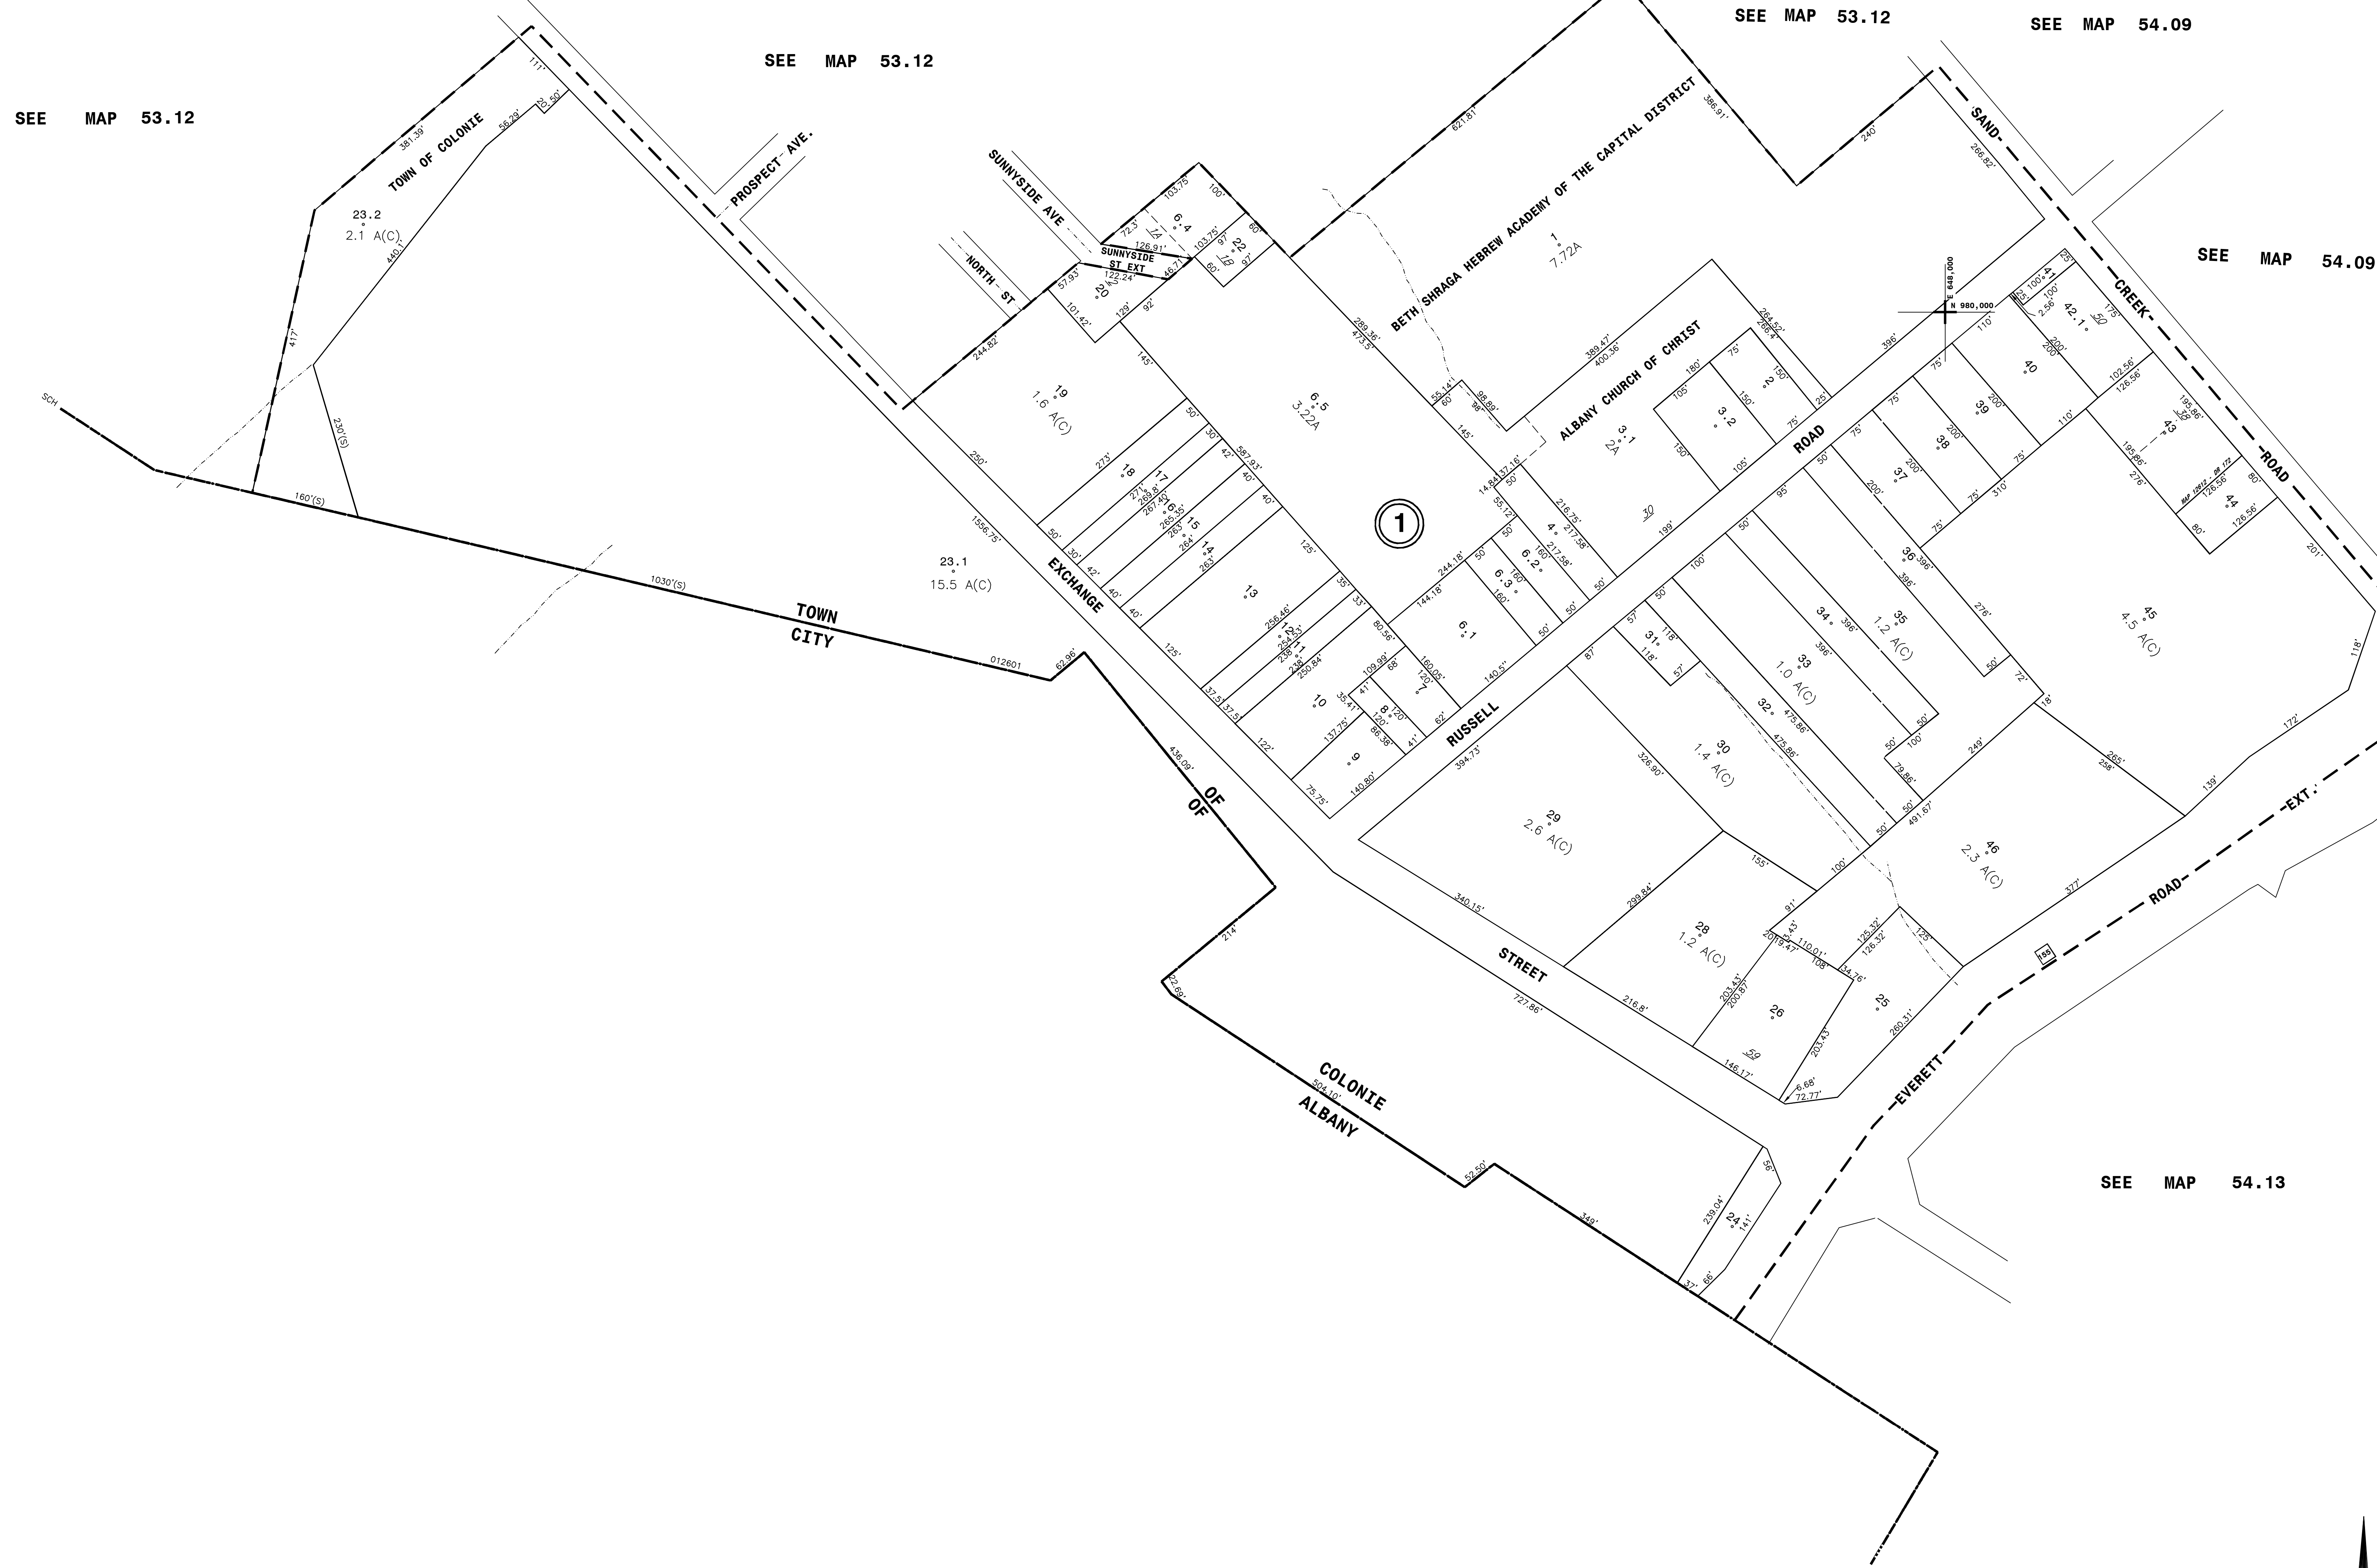

THIS MAP PREPARED FOR ASSESSMENT PURPOSES ONLY AND NOT TO BE USED FOR THE CONVEYANCE OF PROPERTY

PREPARED BY SMITH & MAHONEY, ENGINEERS & SURVEYORS ALBANY, NEW YORK REAL PROPERTY TAX SERVICE AGENCY ALBANY COUNTY, NEW YORK

DIGITAL CONVERSION BY: THE SANBORN MAP COMPANY INC. PELHAM, NEW YORK

REVISION TABLE with columns for DATE, BY, CHANGES OR ADDITIONS

SPECIAL DISTRICTS table with columns for TYPE, SYMBOL, DISTRICT NAME

LEGEND table with columns for DISTRICT LINE, FIRE DISTRICT LINE, DENOTES COMMON OWNER, TAX MAP BLOCK NO., TAX MAP PARCEL NO., STREET NUMBER, FILED PLAN LOT NO.

Table with columns for GREAT LOT NO., CALCULATED ACRES, DEED ACRES, TAX MAP BLOCK NO., SCALED DIMENSION, DEED DIMENSION, VISUAL CENTER OF PARCEL

SHEET INDEX table with columns for 53.11, 53.12, 54.09, 54.13, 54.03

TAX MAP TOWN OF COLONIE ALBANY COUNTY, NEW YORK

NYS PLANE COORDINATE SYSTEM NAD83 © Copyright 2024 County of Albany, NY, USA

53.16 TAXABLE STATUS DATE: 3/1/24