



SEE MAP 27.00

SEE MAP 27.18

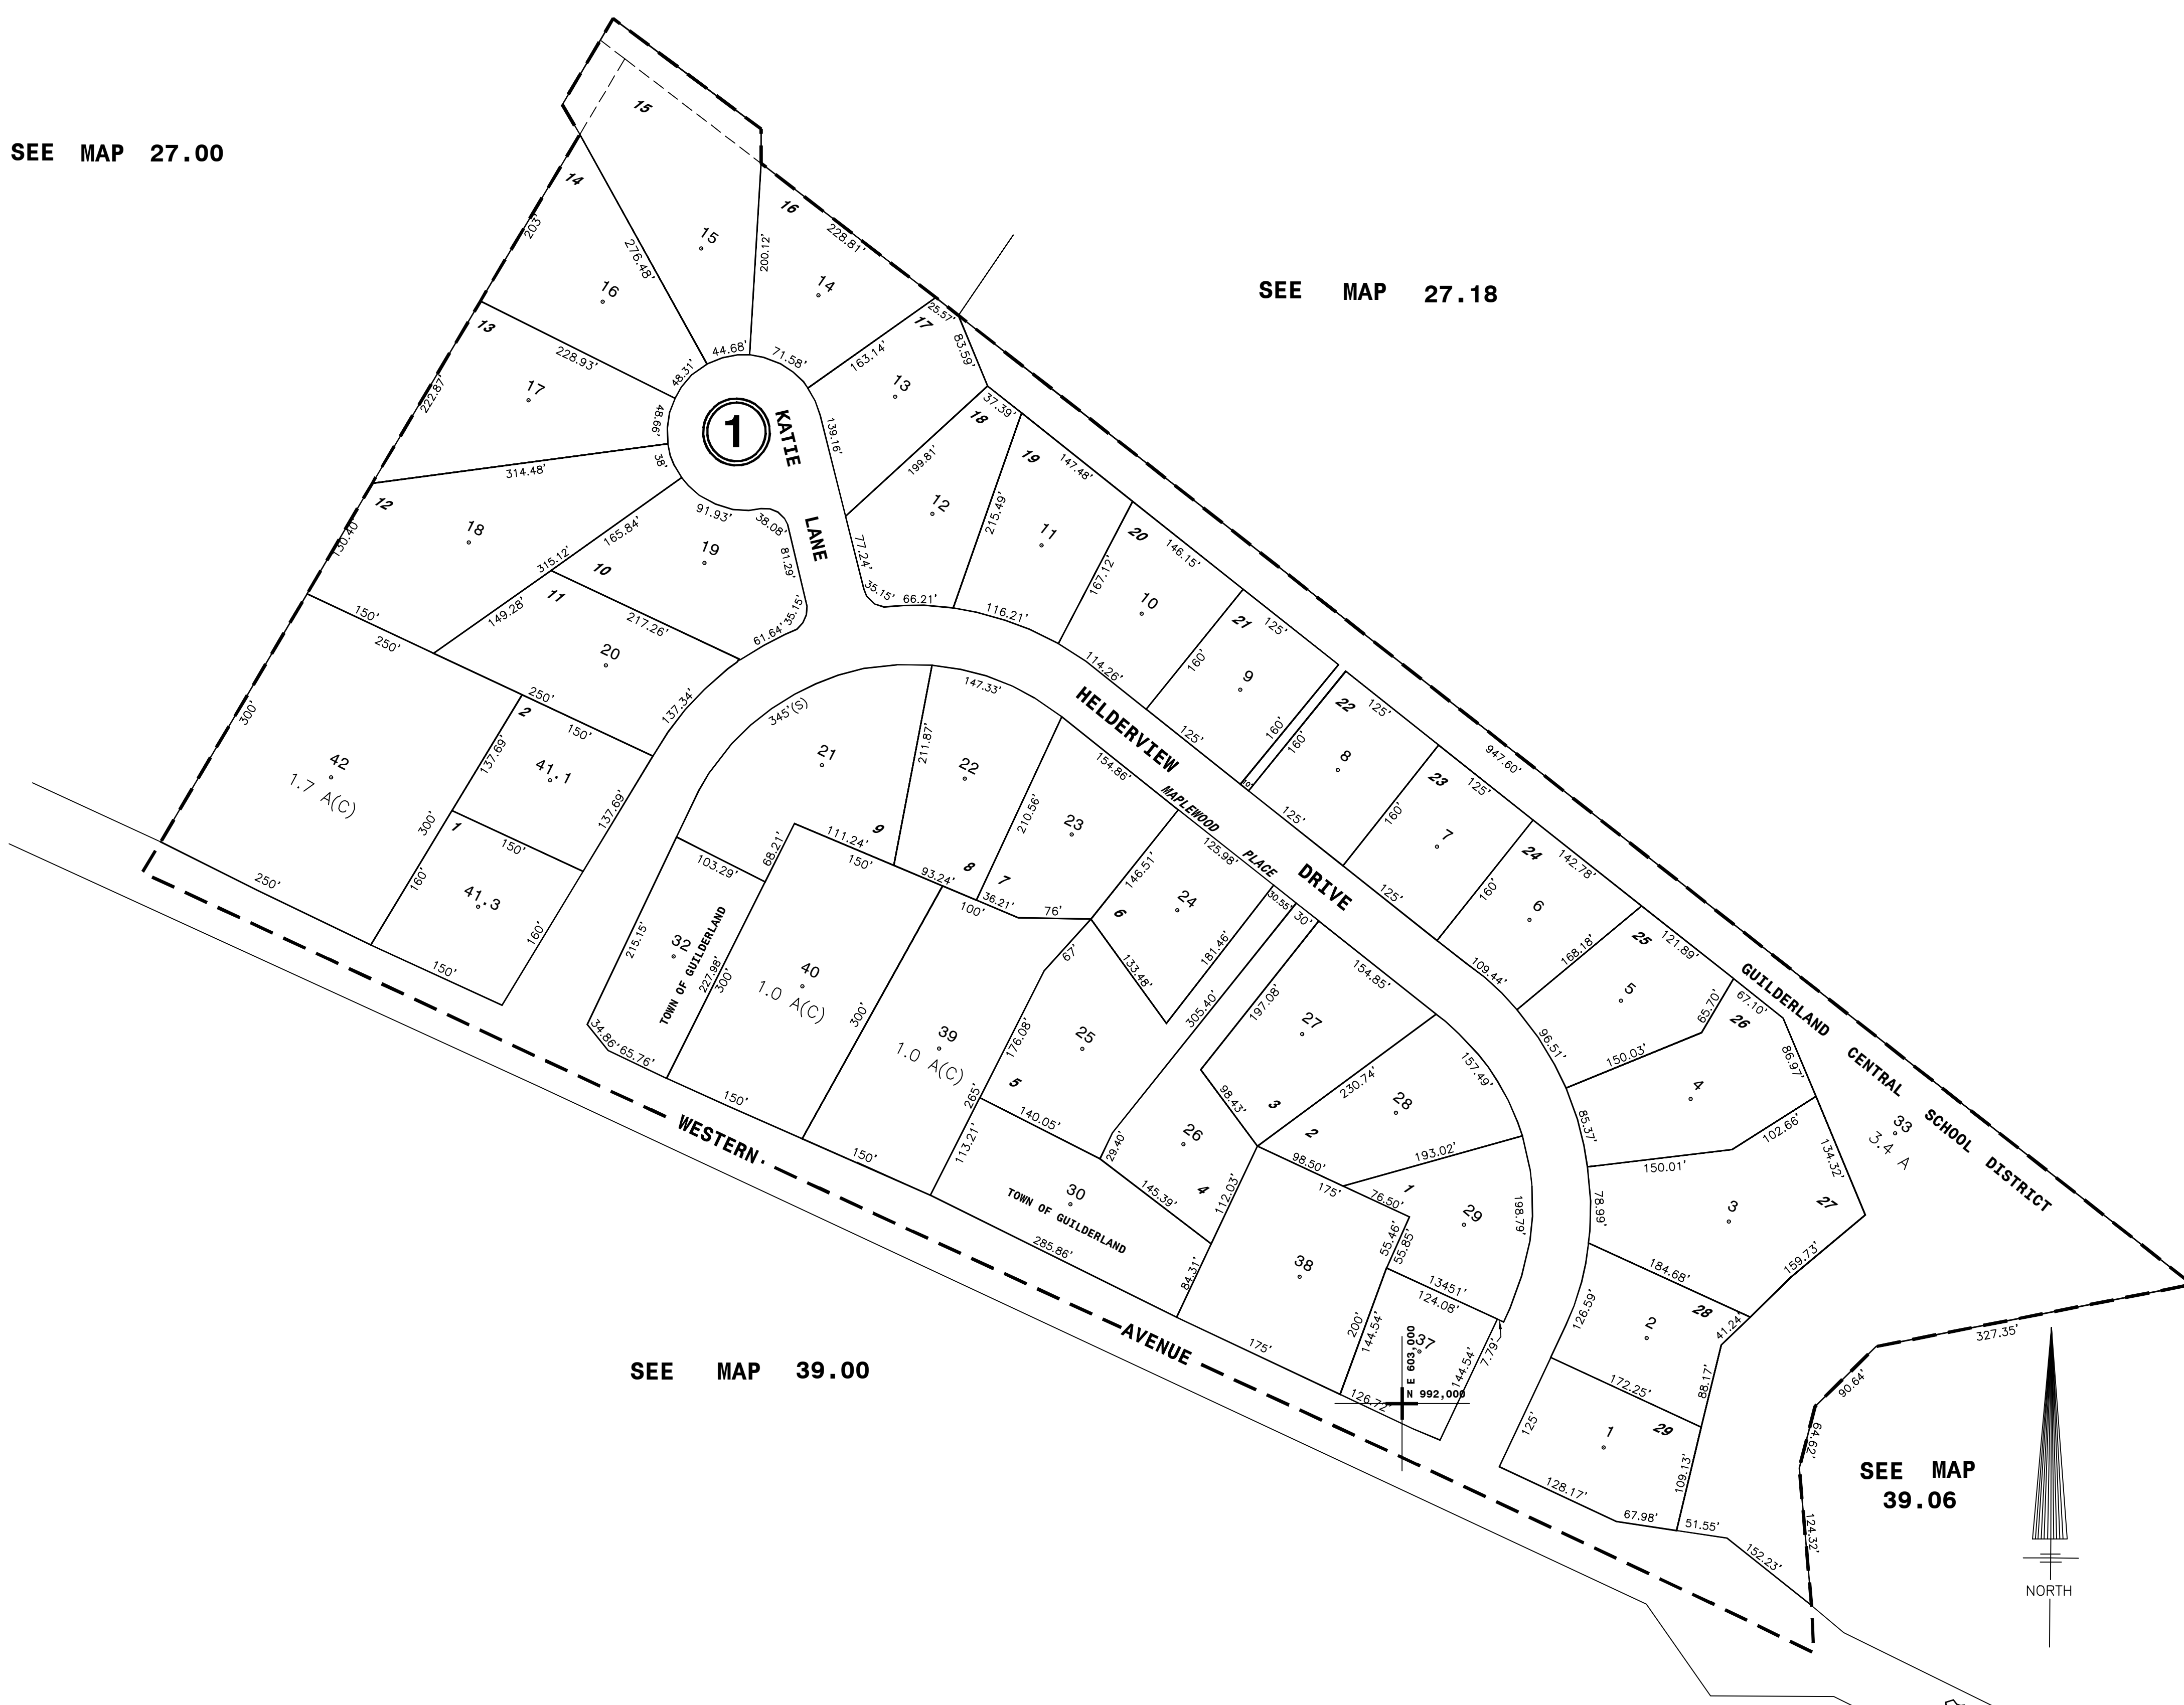

SEE MAP 39.00

SEE MAP 39.06

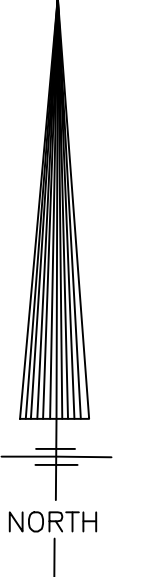

THIS MAP PREPARED FOR ASSESSMENT PURPOSES ONLY AND NOT TO BE USED FOR THE CONVEYANCE OF PROPERTY

PREPARED BY
SMITH & MAHONEY, ENGINEERS & SURVEYORS
ALBANY, NEW YORK
REAL PROPERTY TAX SERVICE AGENCY
ALBANY COUNTY, NEW YORK

DIGITAL CONVERSION BY:
THE SANBORN MAP COMPANY INC.
PELHAM, NEW YORK

REVISION TABLE			
DATE	BY	CHANGES OR ADDITIONS	DATE
5-31-83	LM	THIS MAP CREATED PER MAP # 9533	
1-23-03	JW	LOCAL SERVICE DISTRICT # 27.18-27.19	
3-25-13	JRD	SUBD 1-41 INTO 41.1 & 41.3 PER MAP 12663 - DR 02	

SPECIAL DISTRICTS			
TYPE	SYMBOL	DISTRICT NAME	DISTRICT NAME
Fire	FD	FD 503-Guildford Center Fire	Water
School	S	013002-Guildford Central No.2	Sewer
		SW 503-Guild. Sewer Zone C	
		SW 502-Guild. Sewer Zone B	

LEGEND	
TAX DISTRICT LINE	F
FIRE DISTRICT LINE	F
DENOTES COMMON OWNER	CO
TAX MAP BLOCK NO.	10
TAX MAP PARCEL NO.	74.12.1-10
STREET NUMBER	17
FILED PLAN LOT NO.	17

GREAT LOT NO.	DEED ACREAGE	SCALED DIMENSION	DEED DIMENSION	VISUAL CENTER OF PARCEL
5	7.1 A (C)	11.2 A	725(S)	53.67'

TAX MAP	TAX MAP	TAX MAP
27.00	27.00	27.14
27.00	27.00	27.18
38.00	39.00	39.06

TAX MAP
TOWN OF GUILDERLAND
ALBANY COUNTY, NEW YORK

SCALE: 1"=100'

TAXABLE STATUS DATE: 3/1/24

SHEET INDEX

NYS PLANE COORDINATE SYSTEM NAD83
© Copyright 2024
County of Albany, NY, USA