



SEE MAP 28.00

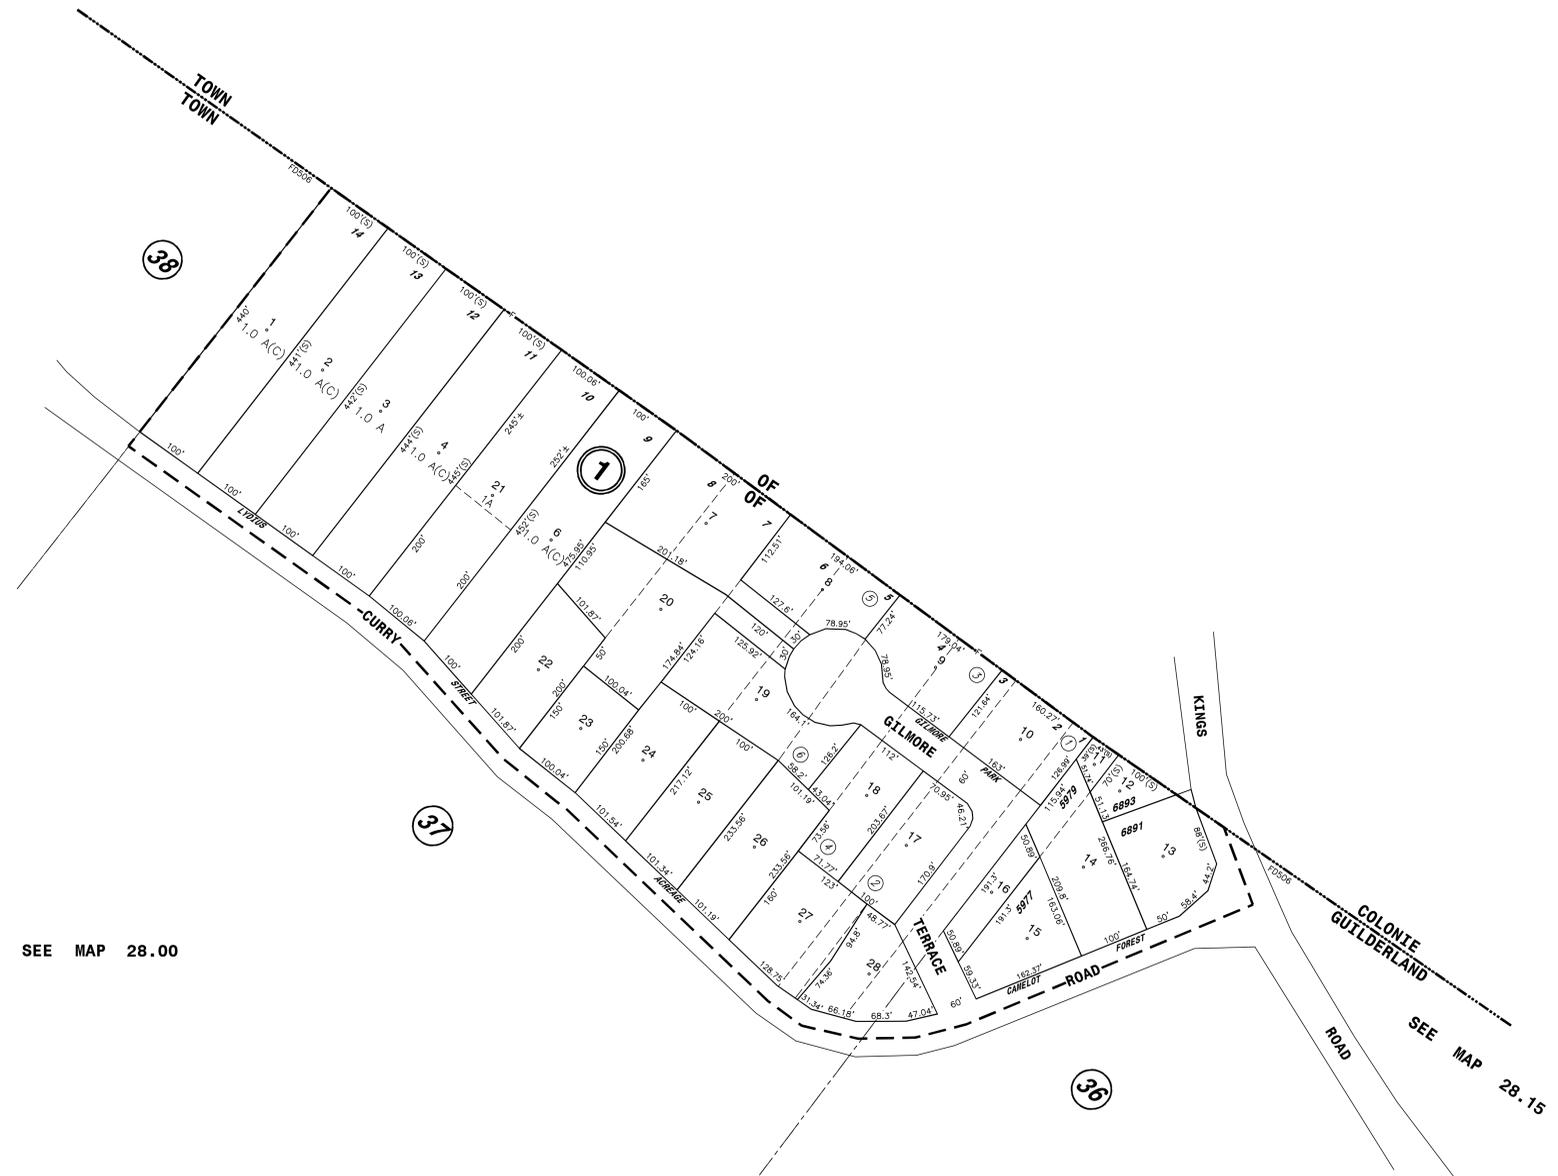

SEE MAP 28.00

NOTE:

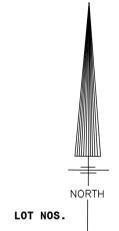

THIS MAP PREPARED FOR ASSESSMENT PURPOSES ONLY AND NOT TO BE USED FOR THE CONVEYANCE OF PROPERTY

PREPARED BY
SMITH & MAHONEY, ENGINEERS & SURVEYORS
ALBANY, NEW YORK
PREPARED FOR
REAL PROPERTY TAX SERVICE AGENCY
ALBANY COUNTY, NEW YORK

DIGITAL CONVERSION BY:
THE SANBORN MAP COMPANY INC.
PELHAM, NEW YORK

DATE		BY		CHANGES OR ADDITIONS	
10/27/14	JRD			WINGED 1-5 WITH 1-21 TO AGREE WITH ASSESSMENT ROLL	

TYPE		SYMBOL		DISTRICT NAME	
Fire	---	FD 506	Fire	Fire Dist.	
School	---	Wingwood Central	Schools	422801	

PROPERTY LOT LINE		CITY VILLAGE LINE		TOWN BOUNDARY	
ORIGINAL	---	---	---	---	---
RAIL ROAD	---	---	---	---	---
STREAM OR DITCH	---	---	---	---	---
ROAD OR RAIL ROAD BNDY.	---	---	---	---	---
STREET CENTERLINE	---	---	---	---	---
COUNTY LINE	---	---	---	---	---

LEGEND	
TAX DISTRICT LINE	---
FIRE DISTRICT LINE	---
DENOTES COMMON OWNER	---
TAX MAP BLOCK NO.	---
TAX MAP PARCEL NO.	---
STREET NUMBER	---
FILED PLAN LOT NO.	---

GREAT LOT NO.	CALCULATED ACREAGE	DEED ACREAGE	SCALED DIMENSION	DEED DIMENSION	VISUAL CENTER OF PARCEL
5	7.1 A (C)	11.2 A	725(S)	53.67'	*

TAX MAP
TOWN OF GUILDERLAND
ALBANY COUNTY, NEW YORK

28.11

SCALE: 1"=100'

TAXABLE STATUS DATE: 3/1/24

NOTE: ② - INDICATES GILMORE PARK SUB

NYS PLANE COORDINATE SYSTEM NAD83 © Copyright 2024 County of Albany, NY, USA