


NY9 IMAGERY 6541409, 1410

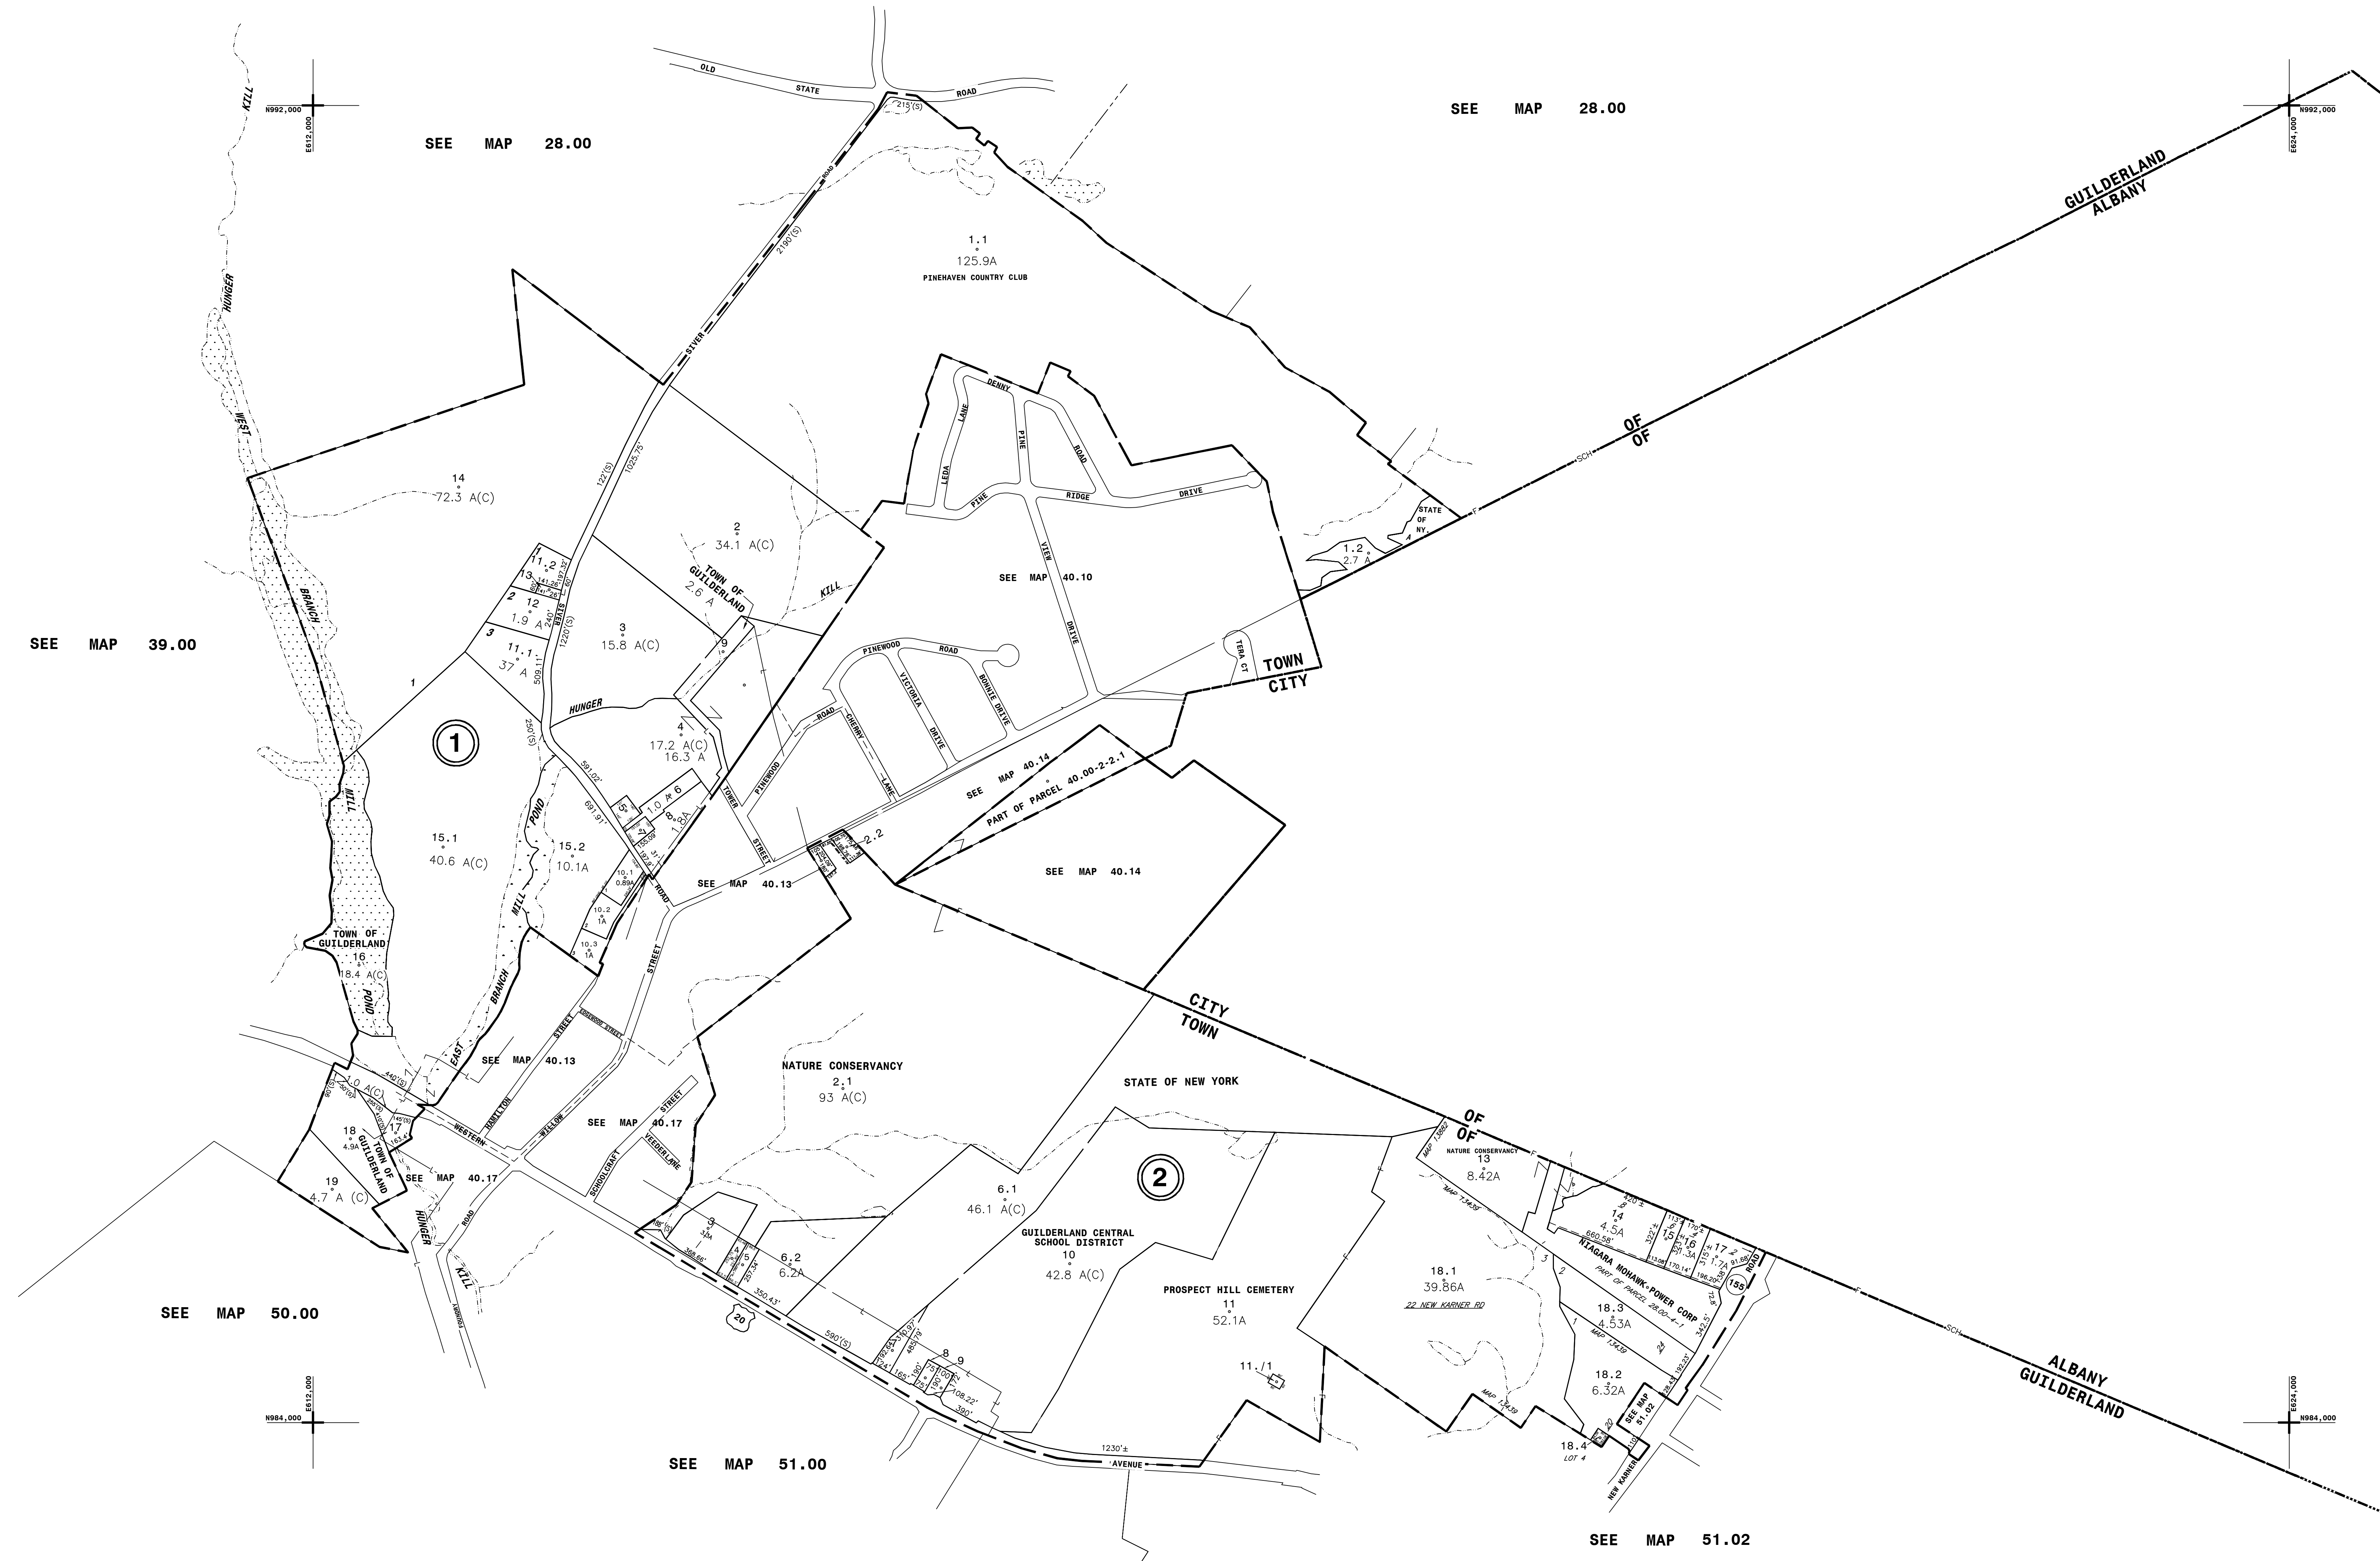

THIS MAP PREPARED FOR ASSESSMENT PURPOSES ONLY AND NOT TO BE USED FOR THE CONVEYANCE OF PROPERTY

NY9 PLANE COORDINATE SYSTEM NAD83 © Copyright 2024 County of Albany, NY, USA

PREPARED BY SMITH & MAHONEY, ENGINEERS & SURVEYORS ALBANY, NEW YORK REAL PROPERTY TAX SERVICE AGENCY ALBANY COUNTY, NEW YORK

DIGITAL CONVERSION BY: THE SANBORN COMPANY INC. PELHAM, NEW YORK

REVISION TABLE with columns: DATE, BY, CHANGES OR ADDITIONS, DATE, BY, CHANGES OR ADDITIONS

SPECIAL DISTRICTS table with columns: TYPE, SYMBOL, DISTRICT NAME, TYPE, SYMBOL, DISTRICT NAME

LEGEND table with columns: CITY, VILLAGE, TOWN, BLOCK, GREAT LOT, EASEMENT, WATER, DISTRICT LINE

Table with columns: GREAT LOT NO., CALCULATED ACRES, DEED ACRES, SCALED DIMENSION, DEED DIMENSION, VISUAL CENTER OF PARCEL

TAX MAP ALBANY COUNTY, NEW YORK SHEET INDEX table with columns: 27.00, 28.00, 39.00, 41.00, 50.00, 51.00, 52.00

TAX MAP TOWN OF GUILDERLAND ALBANY COUNTY, NEW YORK 40.00 SCALE: 1"=400' TAXABLE STATUS DATE: 3/1/24