


1986,000
E833,000


1986,000
E833,000

1984,000
E833,000

1984,000
E833,000

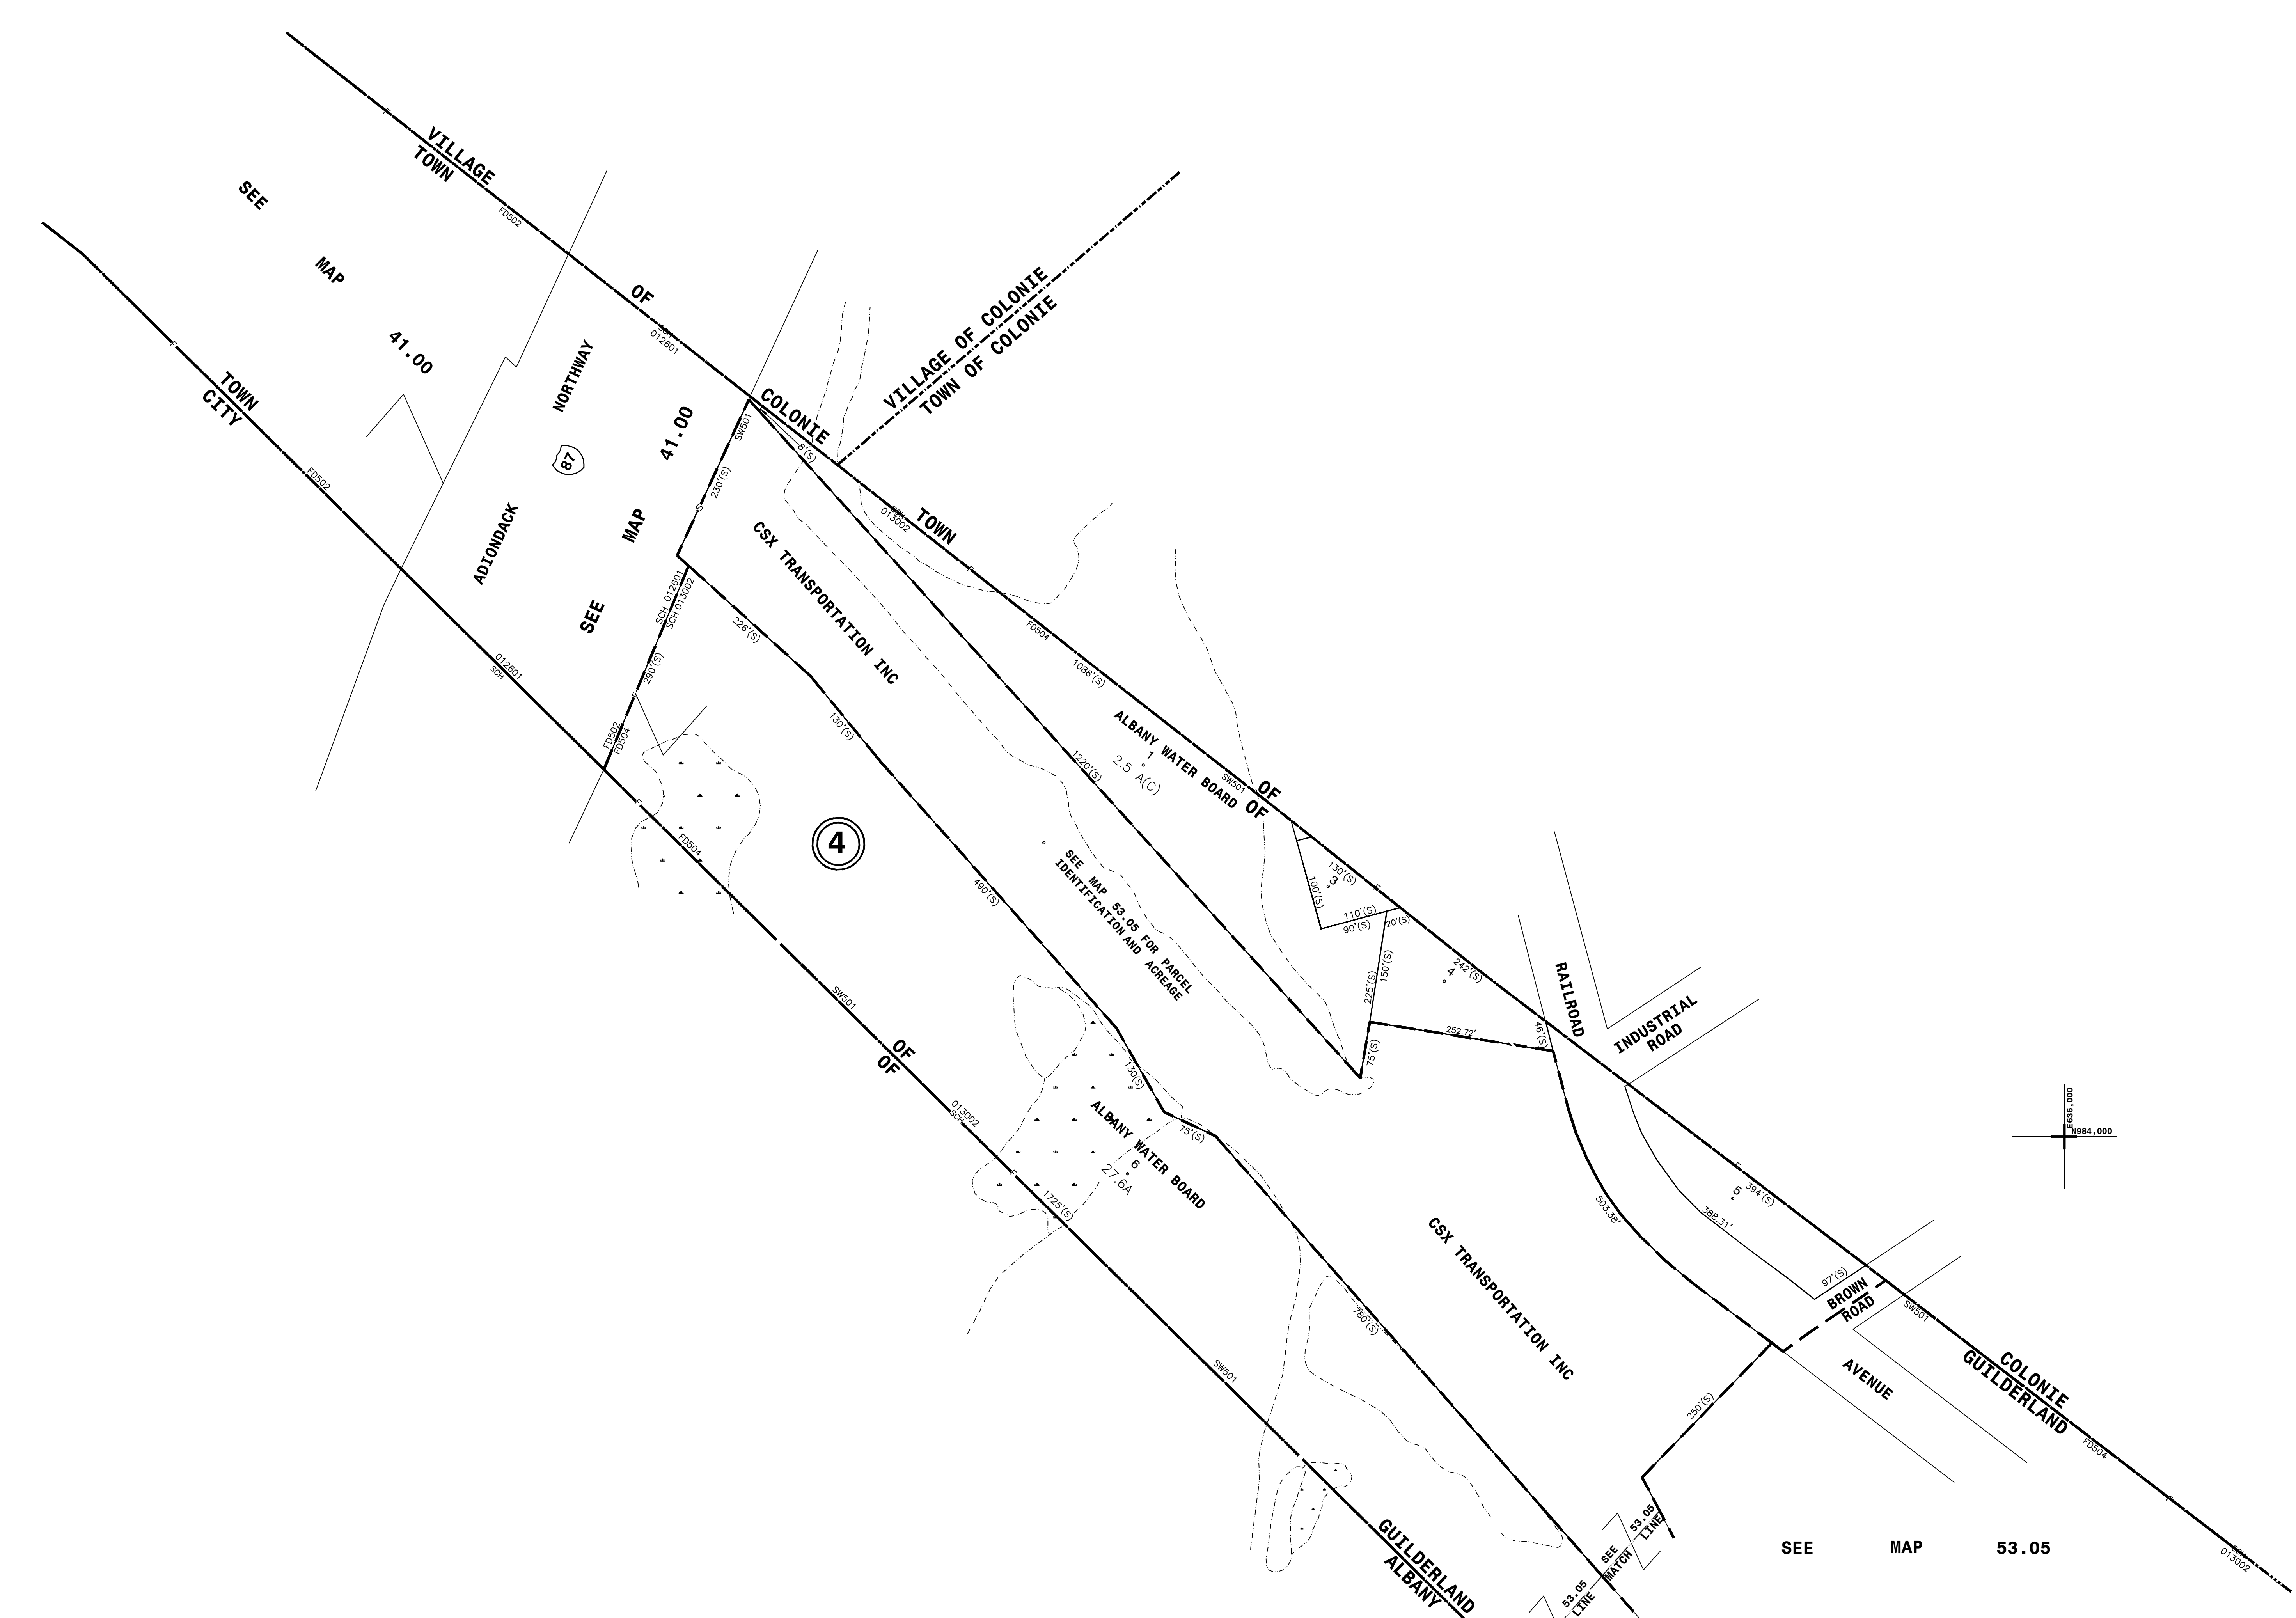

4

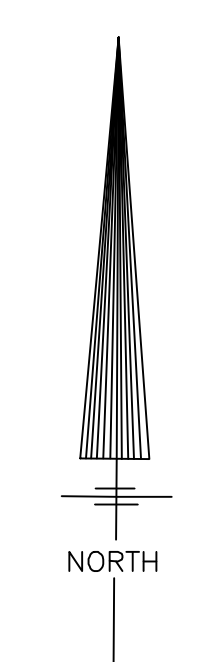

THIS MAP PREPARED FOR ASSESSMENT PURPOSES ONLY AND NOT TO BE USED FOR THE CONVEYANCE OF PROPERTY

NYS PLANE COORDINATE SYSTEM NAD83
© Copyright 2024
County of Albany, NY, USA

PREPARED BY
SMITH & MAHONEY, ENGINEERS & SURVEYORS
ALBANY, NEW YORK
PREPARED FOR
REAL PROPERTY TAX SERVICE AGENCY
ALBANY COUNTY, NEW YORK

DIGITAL CONVERSION BY:
THE SANBORN MAP COMPANY INC.
PELHAM, NEW YORK

REVISION TABLE			
DATE	BY	CHANGES OR ADDITIONS	DATE

SPECIAL DISTRICTS			
TYPE	SYMBOL	DISTRICT NAME	DISTRICT NAME
Fire	---	2204-Guilderland Central Fire District No. 1	29 501 - Guilderland Sewer Zone A
School	---	Guilderland Central No. 2 - 013002	

PROPERTY LINE	SYMBOL	CITY LINE	SYMBOL
ORIGINAL LOT LINE	---	VILLAGE LINE	---
RAIL ROAD	---	TOWN LINE	---
STREAM OR DITCH	---	BLOCK LIMIT	---
ROAD OR RAIL ROAD BNDY.	---	GREAT LOT LINE	---
STREET CENTERLINE	---	EASEMENT LINE	---
COUNTY LINE	---	WATER DISTRICT LINE	---

LEGEND	
TAX DISTRICT LINE	---
FIRE DISTRICT LINE	---
DENOTES COMMON OWNER	---
TAX MAP BLOCK NO.	74.12-1-10
TAX MAP PARCEL NO.	77
FILED PLAN LOT NO.	

GREAT LOT NO.	5
CALCULATED ACREAGE	7.1 A (C)
DEED ACREAGE	11.2 A
SCALED DIMENSION	725'(S)
DEED DIMENSION	53.67'
VISUAL CENTER OF PARCEL	*

TAX MAP
TOWN OF GUILDERLAND
ALBANY COUNTY, NEW YORK
SCALE: 1"=100'
SHEET INDEX

41.20
TAXABLE STATUS DATE: 3/1/24
TAX MAP UPDATED THROUGH MARCH 1, 2024