


NYS IMAGERY 6241392, 6301364, 6331368

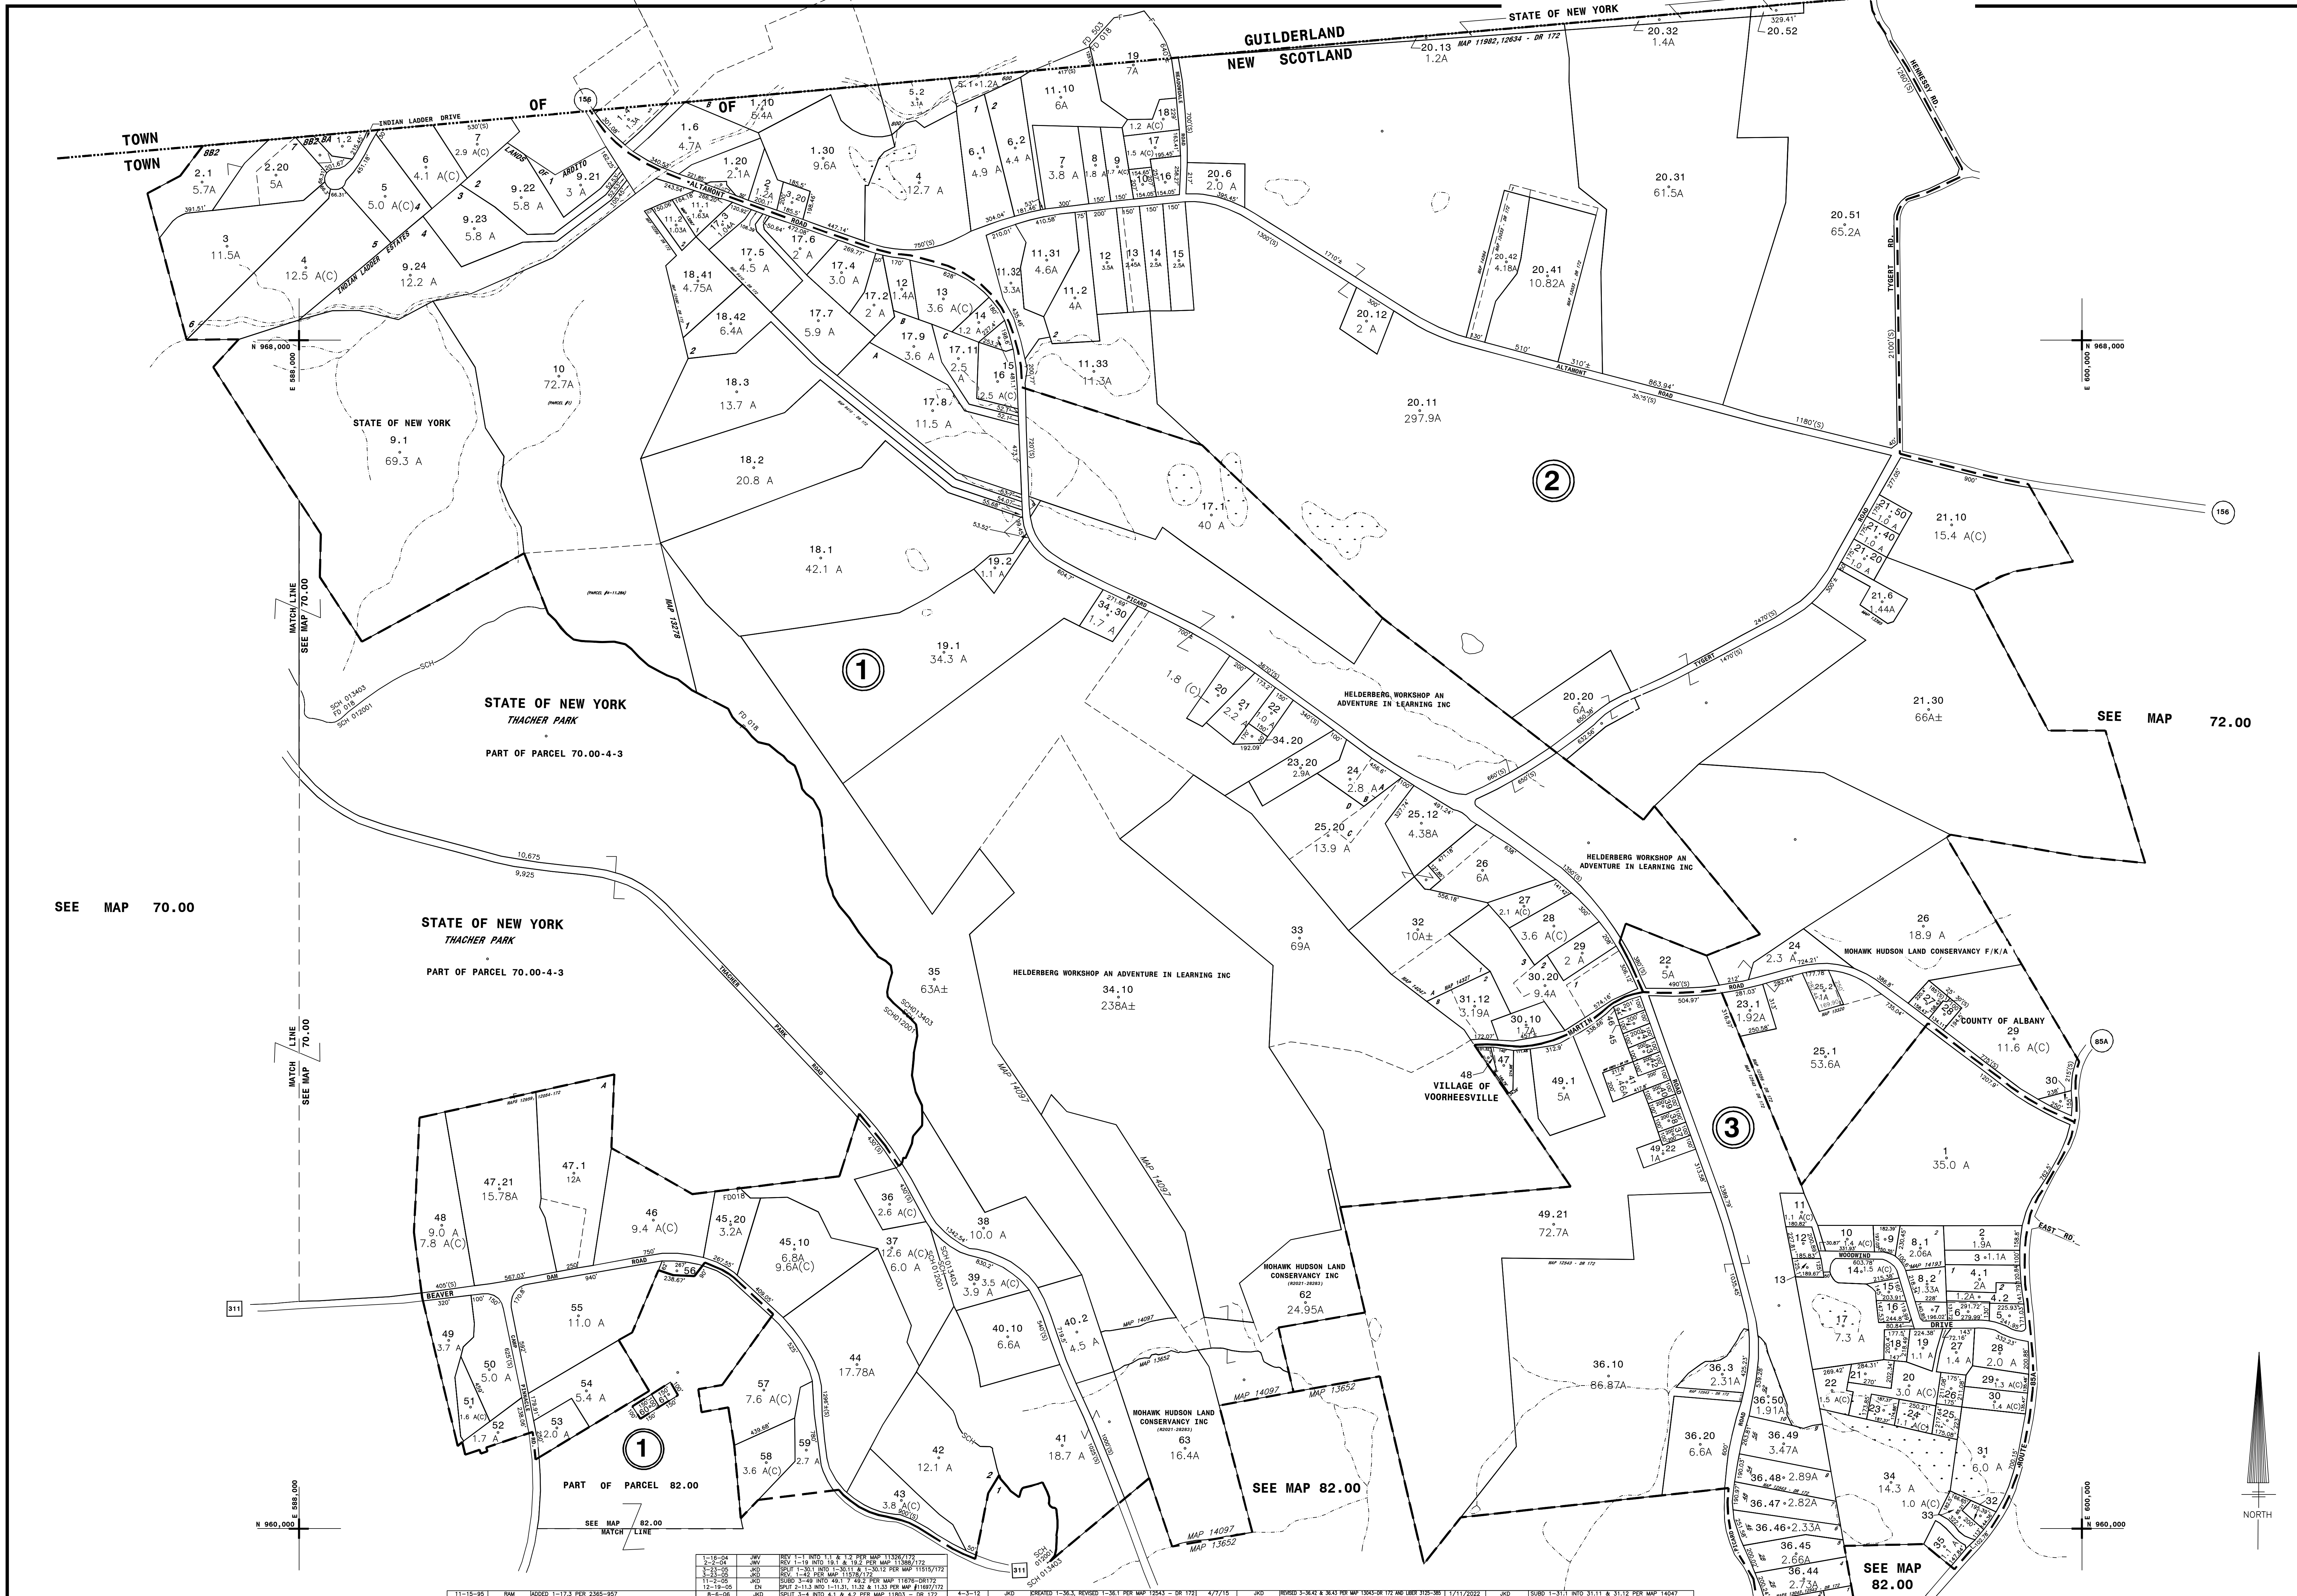

THIS MAP PREPARED FOR ASSESSMENT PURPOSES ONLY AND NOT TO BE USED FOR THE CONVEYANCE OF PROPERTY

PREPARED BY SMITH & MAHONEY, ENGINEERS & SURVEYORS ALBANY, NEW YORK REAL PROPERTY TAX SERVICE AGENCY ALBANY COUNTY, NEW YORK

DIGITAL CONVERSION BY: THE SANBORN MAP COMPANY INC. PELHAM, NEW YORK

REVISION TABLE with columns for DATE, BY, CHANGES OR ADDITIONS, and a list of revisions.

SPECIAL DISTRICTS table with columns for TYPE, SYMBOL, and DISTRICT NAME.

LEGEND table with columns for DISTRICT LINE, DISTRICT NAME, and DISTRICT NUMBER.

PROPERTY LINE, ORIGINAL LOT LINE, RAIL ROAD, STREAM OR DITCH, ROAD OR RAIL ROAD BNDY, STREET CENTERLINE, COUNTY LINE, CITY LINE, VILLAGE LINE, TOWN LINE, BLOCK LIMIT, GREAT LOT LINE, EASEMENT LINE, WATER DISTRICT LINE.

TAX DISTRICT LINE, FIRE DISTRICT LINE, DENOTES COMMON OWNER, TAX MAP BLOCK NO., TAX MAP PARCEL NO., FILED PLAN LOT NO.

GREAT LOT NO., CALCULATED ACRES, DEED ACRES, TAX MAP BLOCK NO., TAX MAP PARCEL NO., FILED PLAN LOT NO.

SHEET INDEX table with columns for SHEET and INDEX.

TAX MAP TOWN OF NEW SCOTLAND ALBANY COUNTY, NEW YORK 71.00. Includes a scale bar and 'TAX MAP UPDATED THROUGH MARCH 1, 2024'.

NYS PLANE COORDINATE SYSTEM NAD83 © Copyright 2024 Albany, NY, USA