


NYS IMAGERY 6511370, 1372, 6541368, 1370, 1372


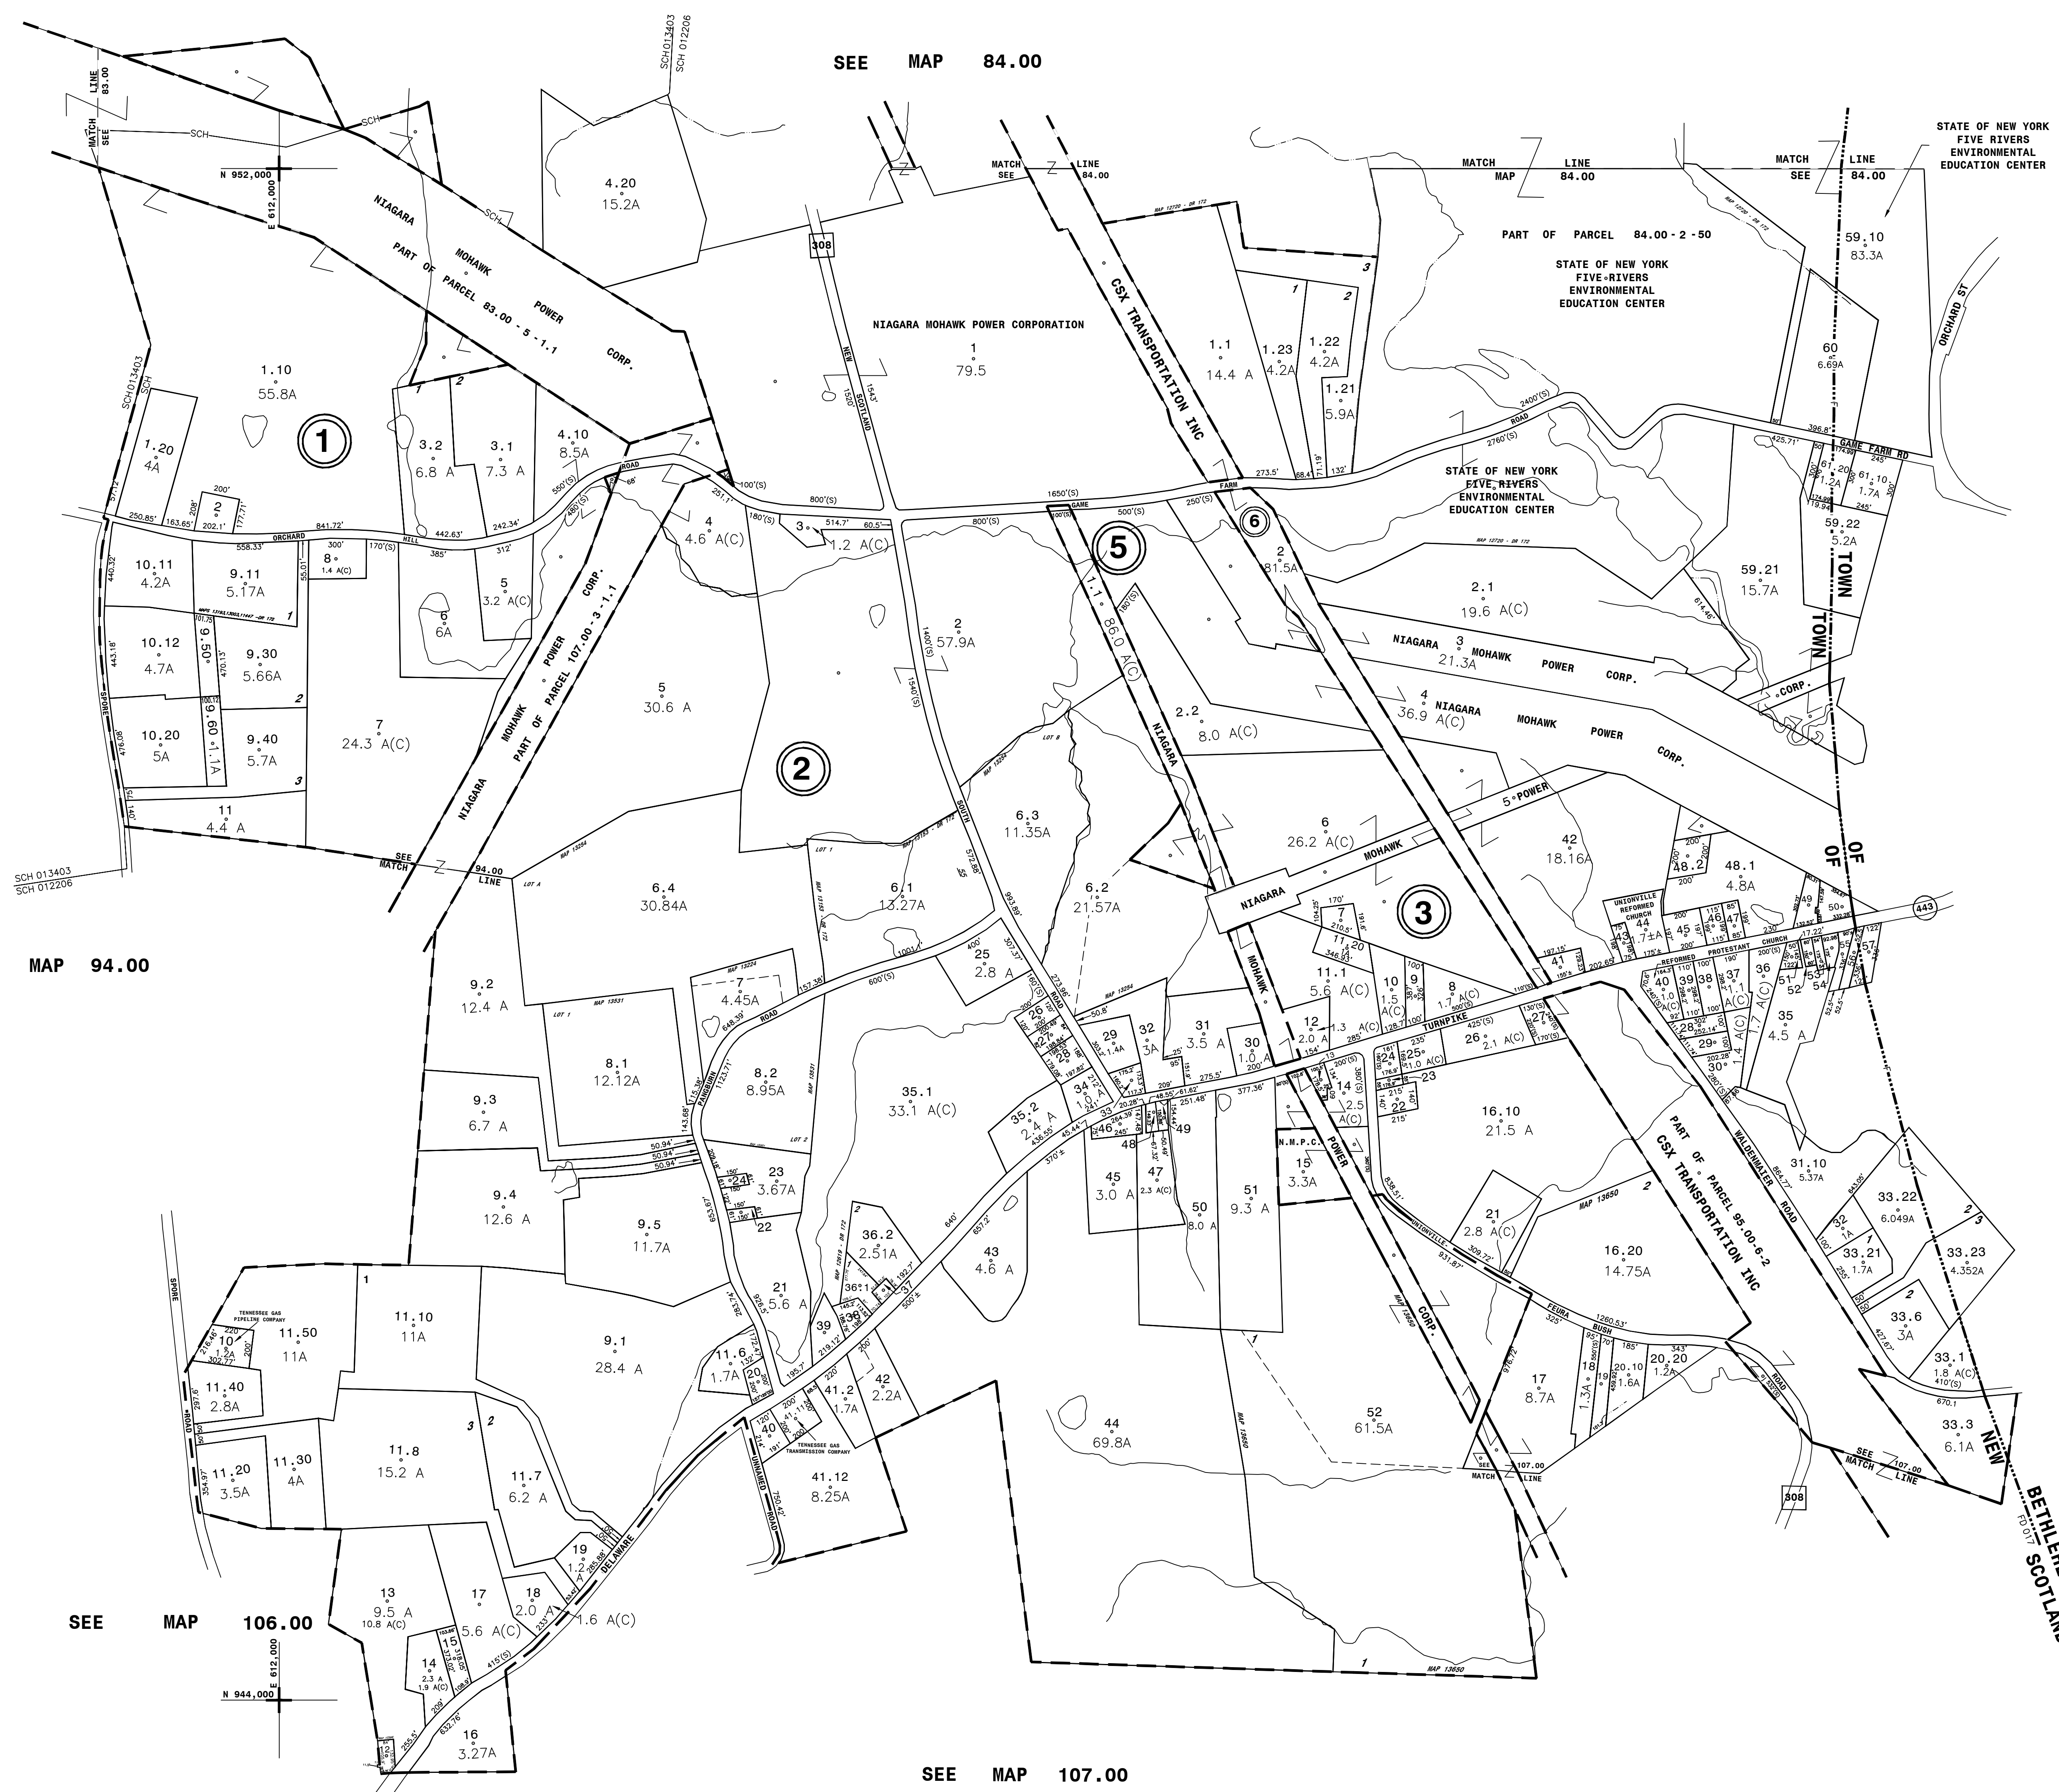


SEE MAP 84.00

SEE MAP 94.00

SEE MAP 106.00

SEE MAP 107.00

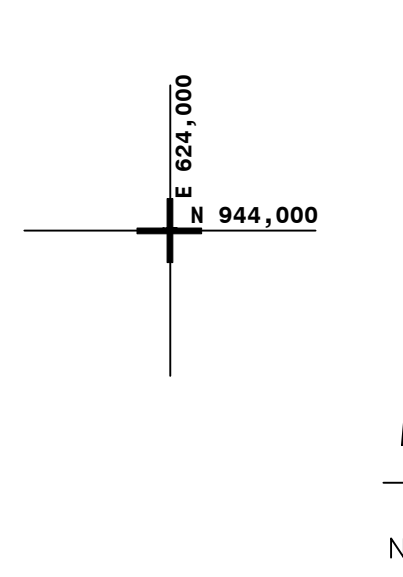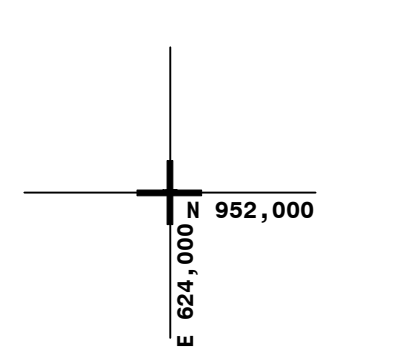

THIS MAP PREPARED FOR ASSESSMENT PURPOSES ONLY AND NOT TO BE USED FOR THE CONVEYANCE OF PROPERTY

PREPARED BY SMITH & MAHONEY, ENGINEERS & SURVEYORS ALBANY, NEW YORK REAL PROPERTY TAX SERVICE AGENCY ALBANY COUNTY, NEW YORK

DIGITAL CONVERSION BY: THE SANBORN MAP COMPANY INC. PELHAM, NEW YORK

REVISION TABLE with columns for DATE, BY, CHANGES OR ADDITIONS, and a detailed list of map updates.

SPECIAL DISTRICTS table listing various districts like Fire, School, and Water with their respective symbols.

LEGEND table defining symbols for Property Line, Original Lot Line, Rail Road, Stream, Street Centerline, City Line, Village Line, Town Line, Great Lot Line, Easement Line, District Line, Tax District Line, Fire District Line, Denotes Common Owner, Tax Map Block No., Tax Map Parcel No., Street Number, and Filed Plan Lot No.

Table with columns for Great Lot No., Calculated Acreage, Deed Acreage, Scaled Dimension, Deed Dimension, and Visual Center of Parcel.

TAX MAP 95.00 ALBANY COUNTY, NEW YORK SHEET INDEX

TOWN OF NEW SCOTLAND ALBANY COUNTY, NEW YORK TAX MAP 95.00 ALBANY COUNTY, NEW YORK SHEET INDEX

NYS PLANE COORDINATE SYSTEM NAD83 © Copyright 2024 County of Albany, NY, USA