







NYS IMAGERY 6511348, 1350

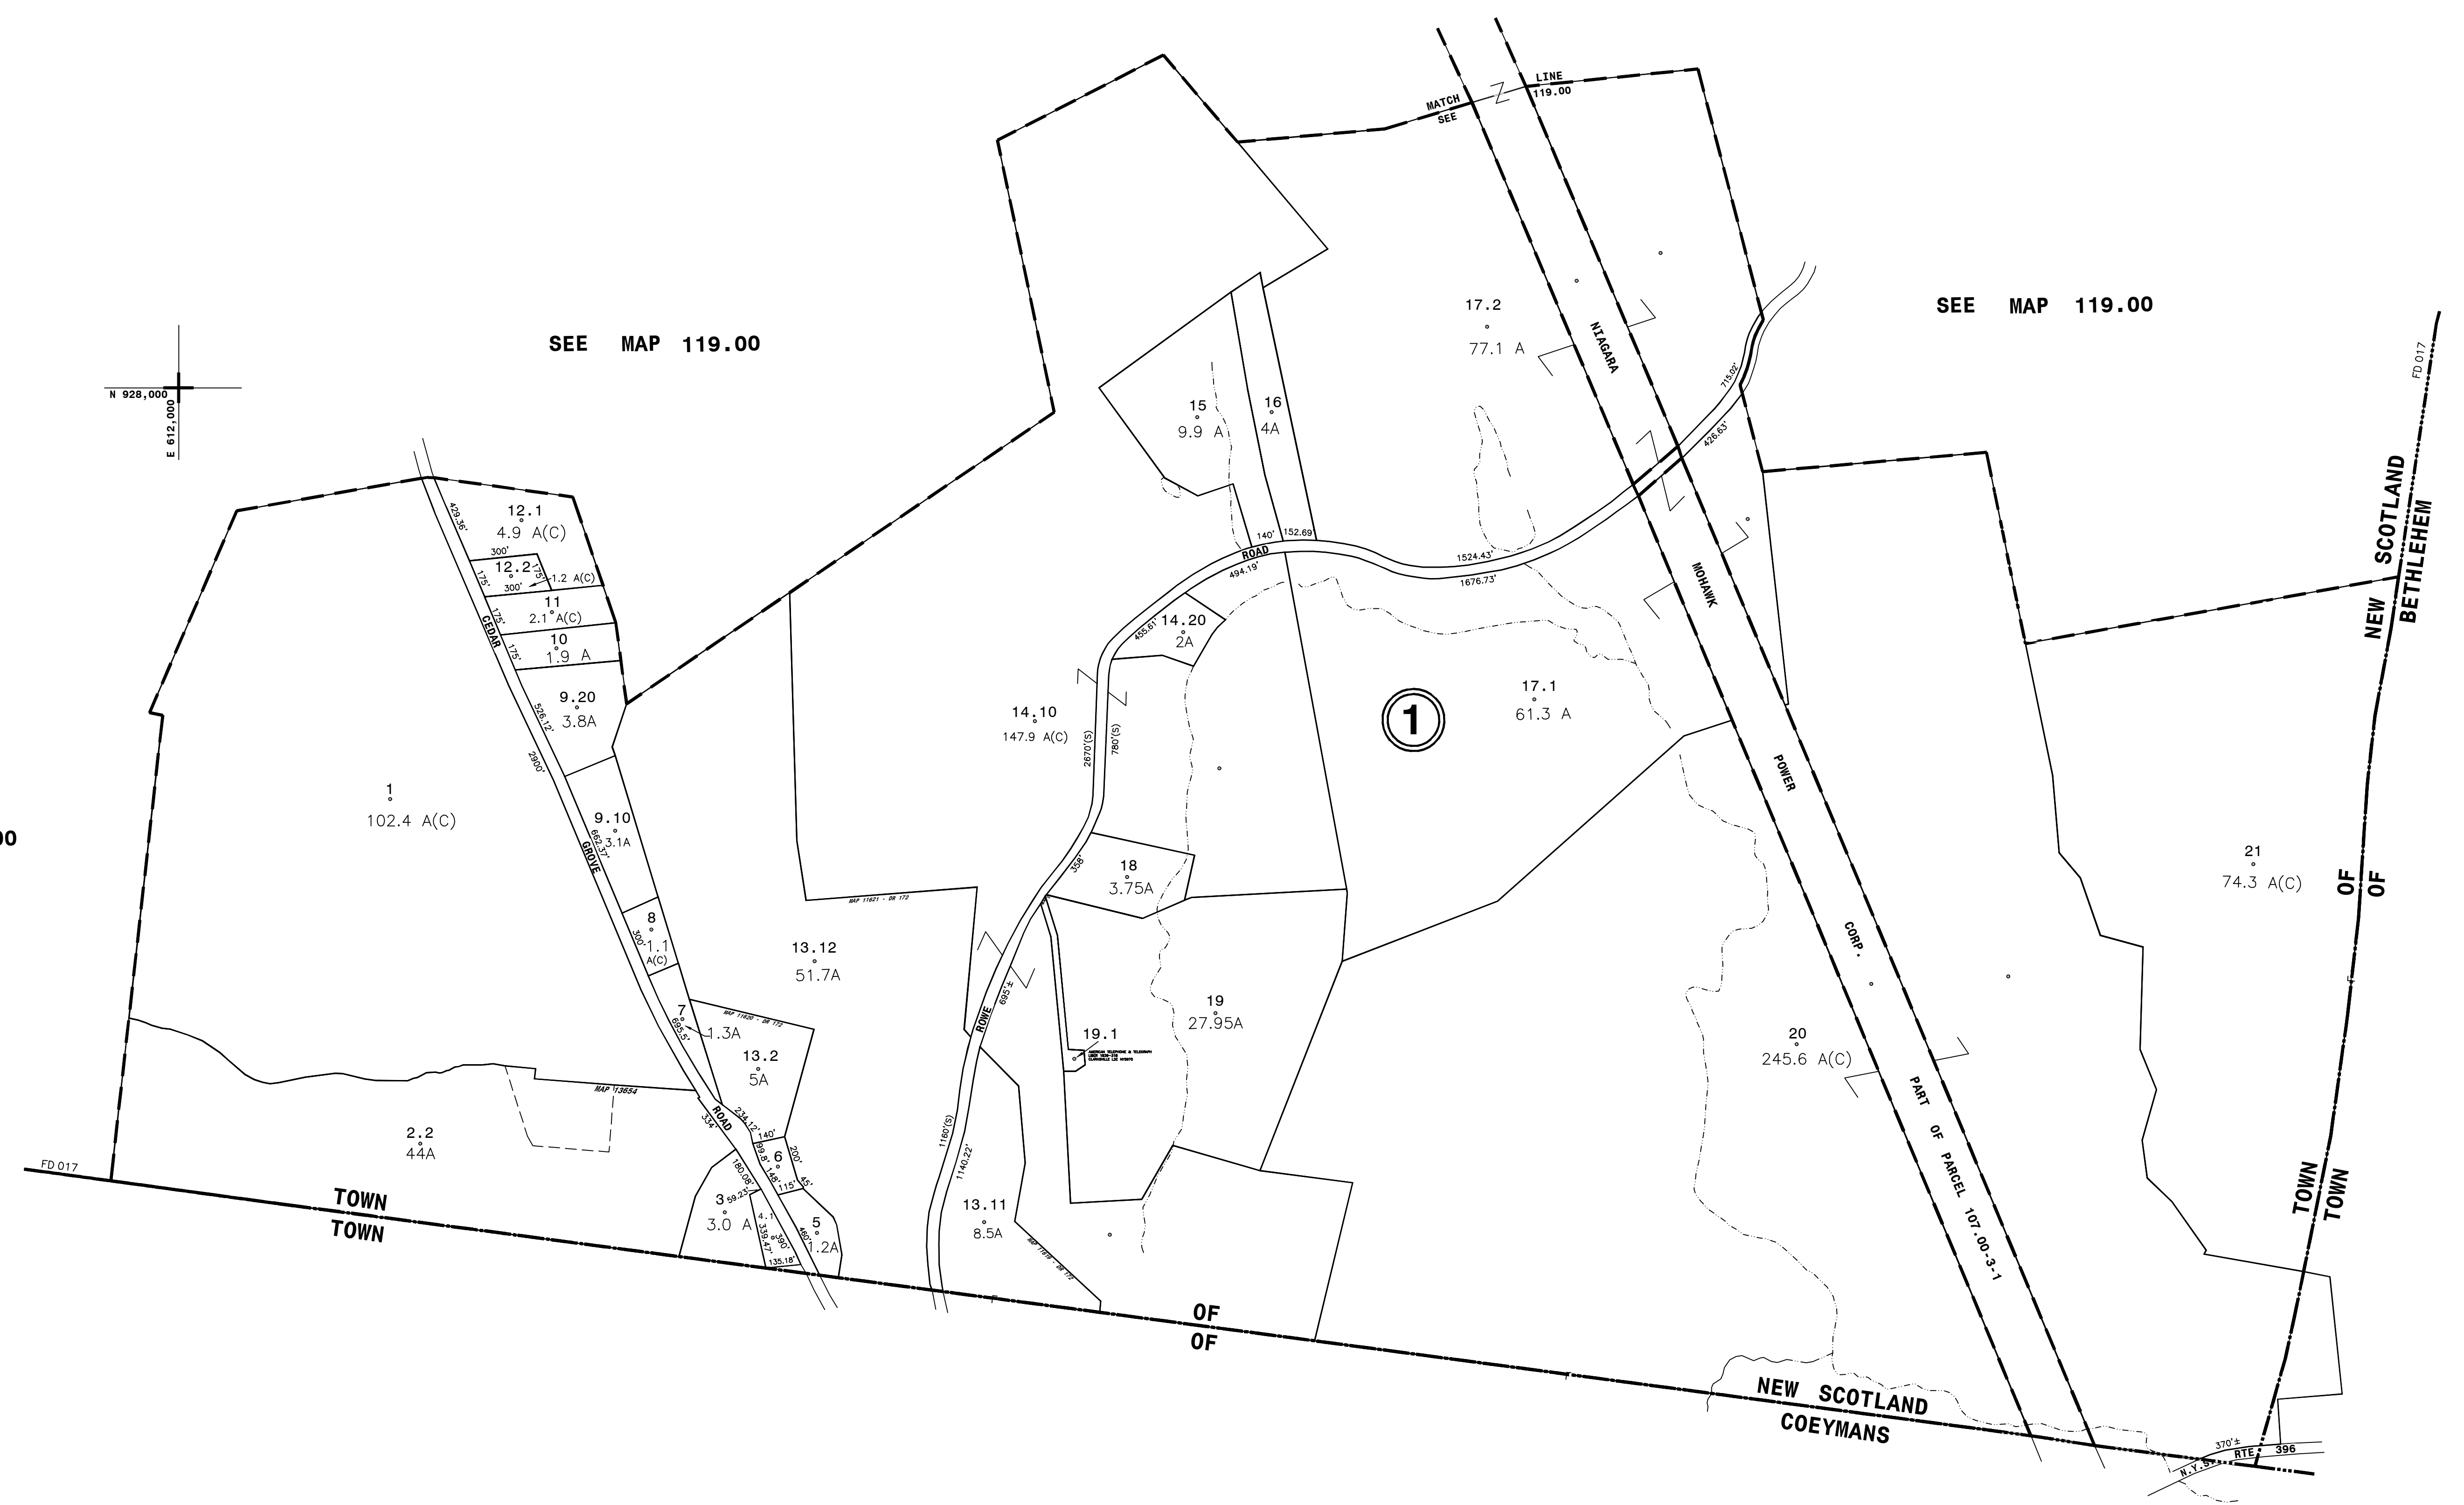

SEE MAP 130.00

SEE MAP 119.00

SEE MAP 119.00

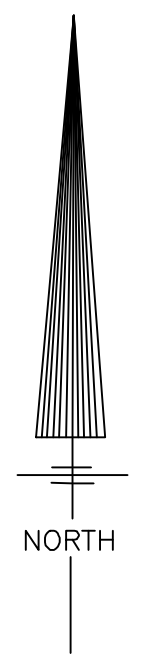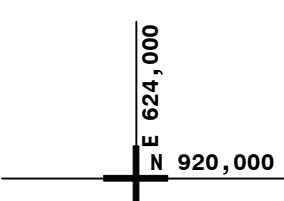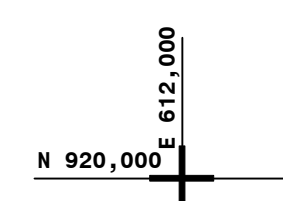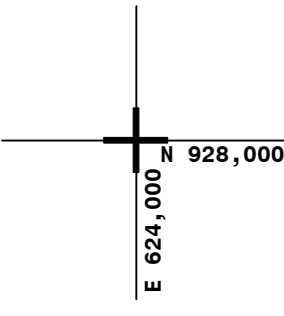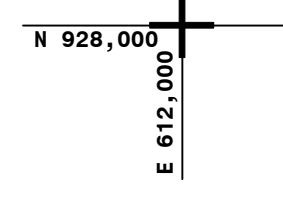

THIS MAP PREPARED FOR ASSESSMENT PURPOSES ONLY AND NOT TO BE USED FOR THE CONVEYANCE OF PROPERTY

NYS PLANE COORDINATE SYSTEM NAD83
© Copyright 2024
County of Albany, NY, USA

PREPARED BY
SMITH & MAHONEY, ENGINEERS & SURVEYORS
ALBANY, NEW YORK
PREPARED FOR
REAL PROPERTY TAX SERVICE AGENCY
ALBANY COUNTY, NEW YORK

DIGITAL CONVERSION BY:
THE SANBORN MAP COMPANY INC.
PELHAM, NEW YORK

REVISION TABLE			
DATE	BY	CHANGES OR ADDITIONS	DATE
5-18-81	TJC	ADDED PARCEL 1-4.2 PER 2178-1083	7/17/74
11-4-81	DB	ADDED PARCEL 1-12.2 PER 2208-891	7/17/74
7-8-82	MM	ADDED 1-2.2 PER 2432-321	7/17/74
4-18-84	MM	ADDED 1-13.18, 7487-867, 12.2 PER 2512-174	7/17/74
7/17/74	JAD	ADDED 1-1.1 PER 2432-321	7/17/74

SPECIAL DISTRICTS			
TYPE	SYMBOL	DISTRICT NAME	TYPE
Fire	---	FD 017 Oneaquetown Fire	Water
School	---	SCH 012402 Rowena-Coeymans	
	---	Sekirk Central	

LEGEND	
TAX DISTRICT LINE	---
FIRE DISTRICT LINE	---
DENOTES COMMON OWNER	---
GREAT LOT NO.	⑤
CALCULATED ACRES	7.1 A (C)
DEED ACRES	11.2 A
SCALED DIMENSION	725(S)
DEED DIMENSION	53.67'
VISUAL CENTER OF PARCEL	○

TAX MAP	
TAX MAP BLOCK NO.	74.12-1-10
TAX MAP PARCEL NO.	77
FILED PLAN LOT NO.	77

SHEET INDEX	
118.00	119.00
130.00	131.00

TAX MAP 131.00

TOWN OF NEW SCOTLAND

ALBANY COUNTY, NEW YORK

SCALE: 1"=400'

TAXABLE STATUS DATE: 3/1/24

TAX MAP UPDATED THROUGH MARCH 1, 2024