
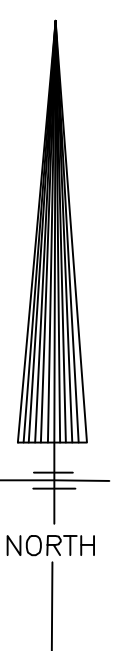
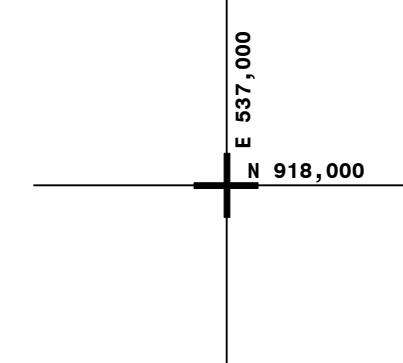


SEE MAP 135.06

SEE MAP 124.00

SEE MAP 135.00

SEE MAP 135.11

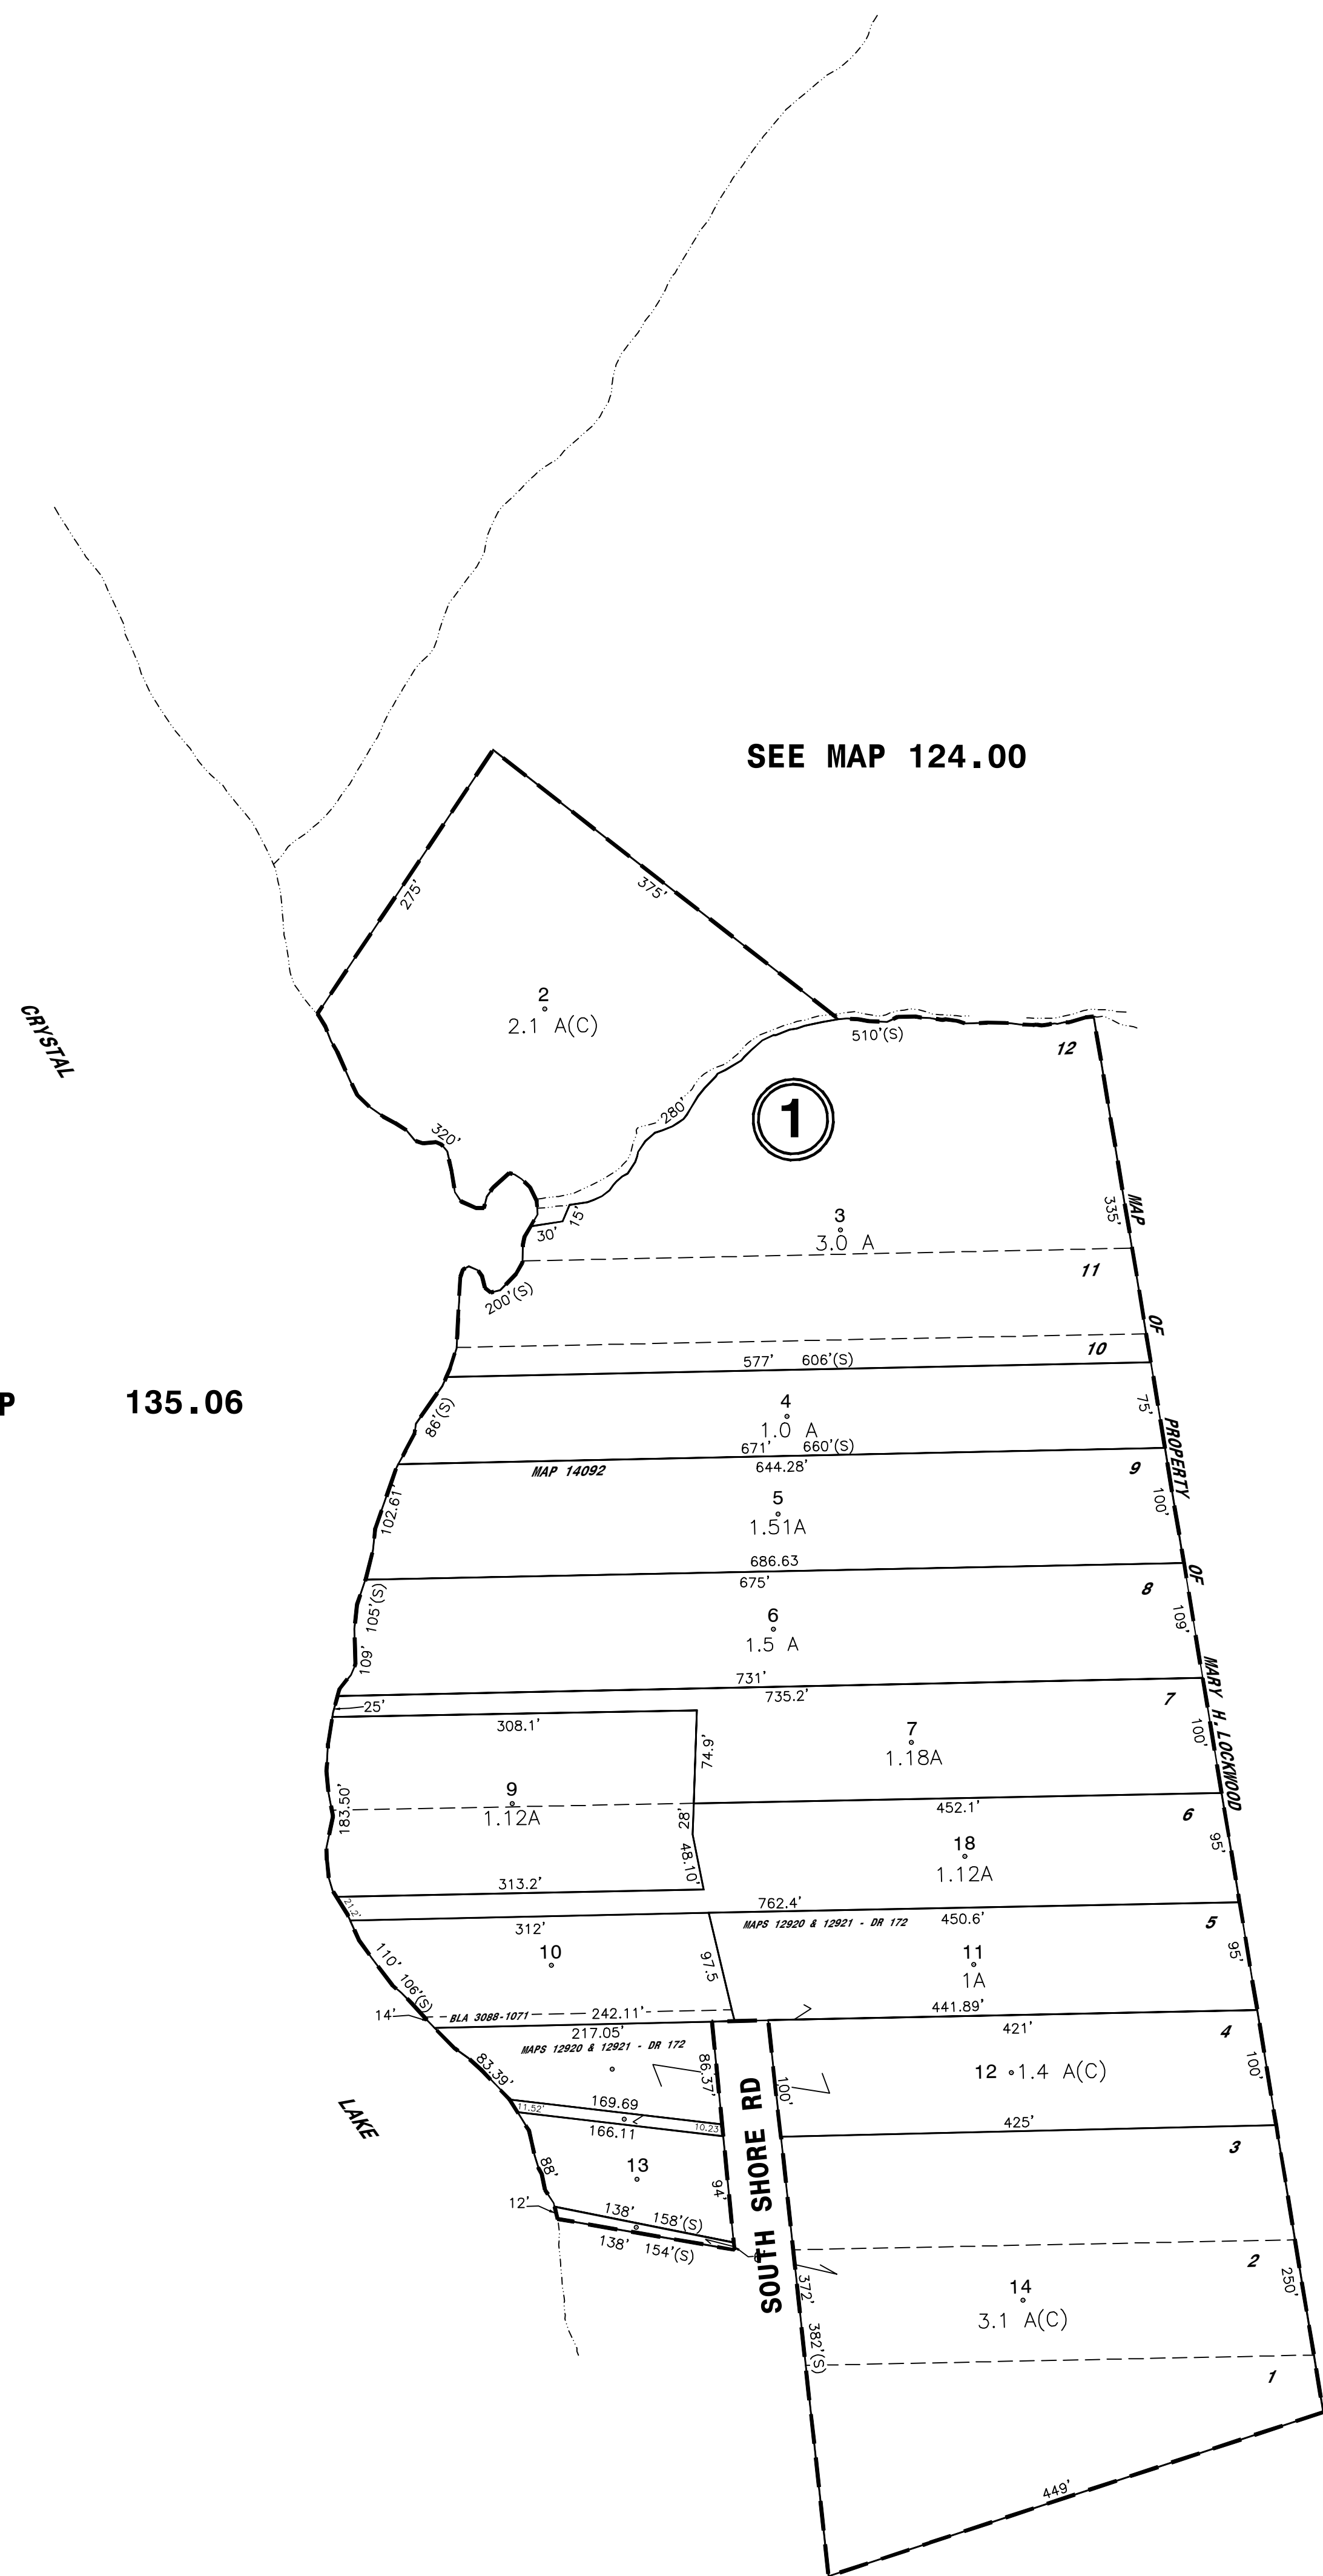

THIS MAP PREPARED FOR ASSESSMENT PURPOSES ONLY AND NOT TO BE USED FOR THE CONVEYANCE OF PROPERTY

NYS PLANE COORDINATE SYSTEM NAD83 © Copyright 2024 County of Albany, NY, USA

PREPARED BY SMITH & MAHONEY, ENGINEERS & SURVEYORS ALBANY, NEW YORK REAL PROPERTY TAX SERVICE AGENCY ALBANY COUNTY, NEW YORK

DIGITAL CONVERSION BY: THE SANBORN MAP COMPANY INC. PELHAM, NEW YORK

REVISION TABLE with columns for DATE, BY, CHANGES OR ADDITIONS


SPECIAL DISTRICTS table with columns for TYPE, SYMBOL, DISTRICT NAME

LEGEND table with columns for PROPERTY LINE, CITY LINE, VILLAGE LINE, etc.

LEGEND table with columns for TAX DISTRICT LINE, FIRE DISTRICT LINE, etc.

Table with columns for GREAT LOT NO., CALCULATED ACREAGE, DEED ACREAGE, etc.

TAX MAP 135.07 TOWN OF RENSSELAERVILLE ALBANY COUNTY, NEW YORK

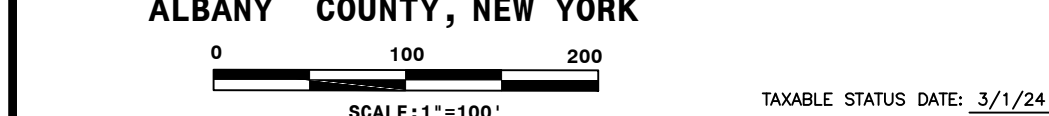

TAX MAP UPDATED THROUGH MARCH 1, 2024