


NYS IMAGERY 6/13/14

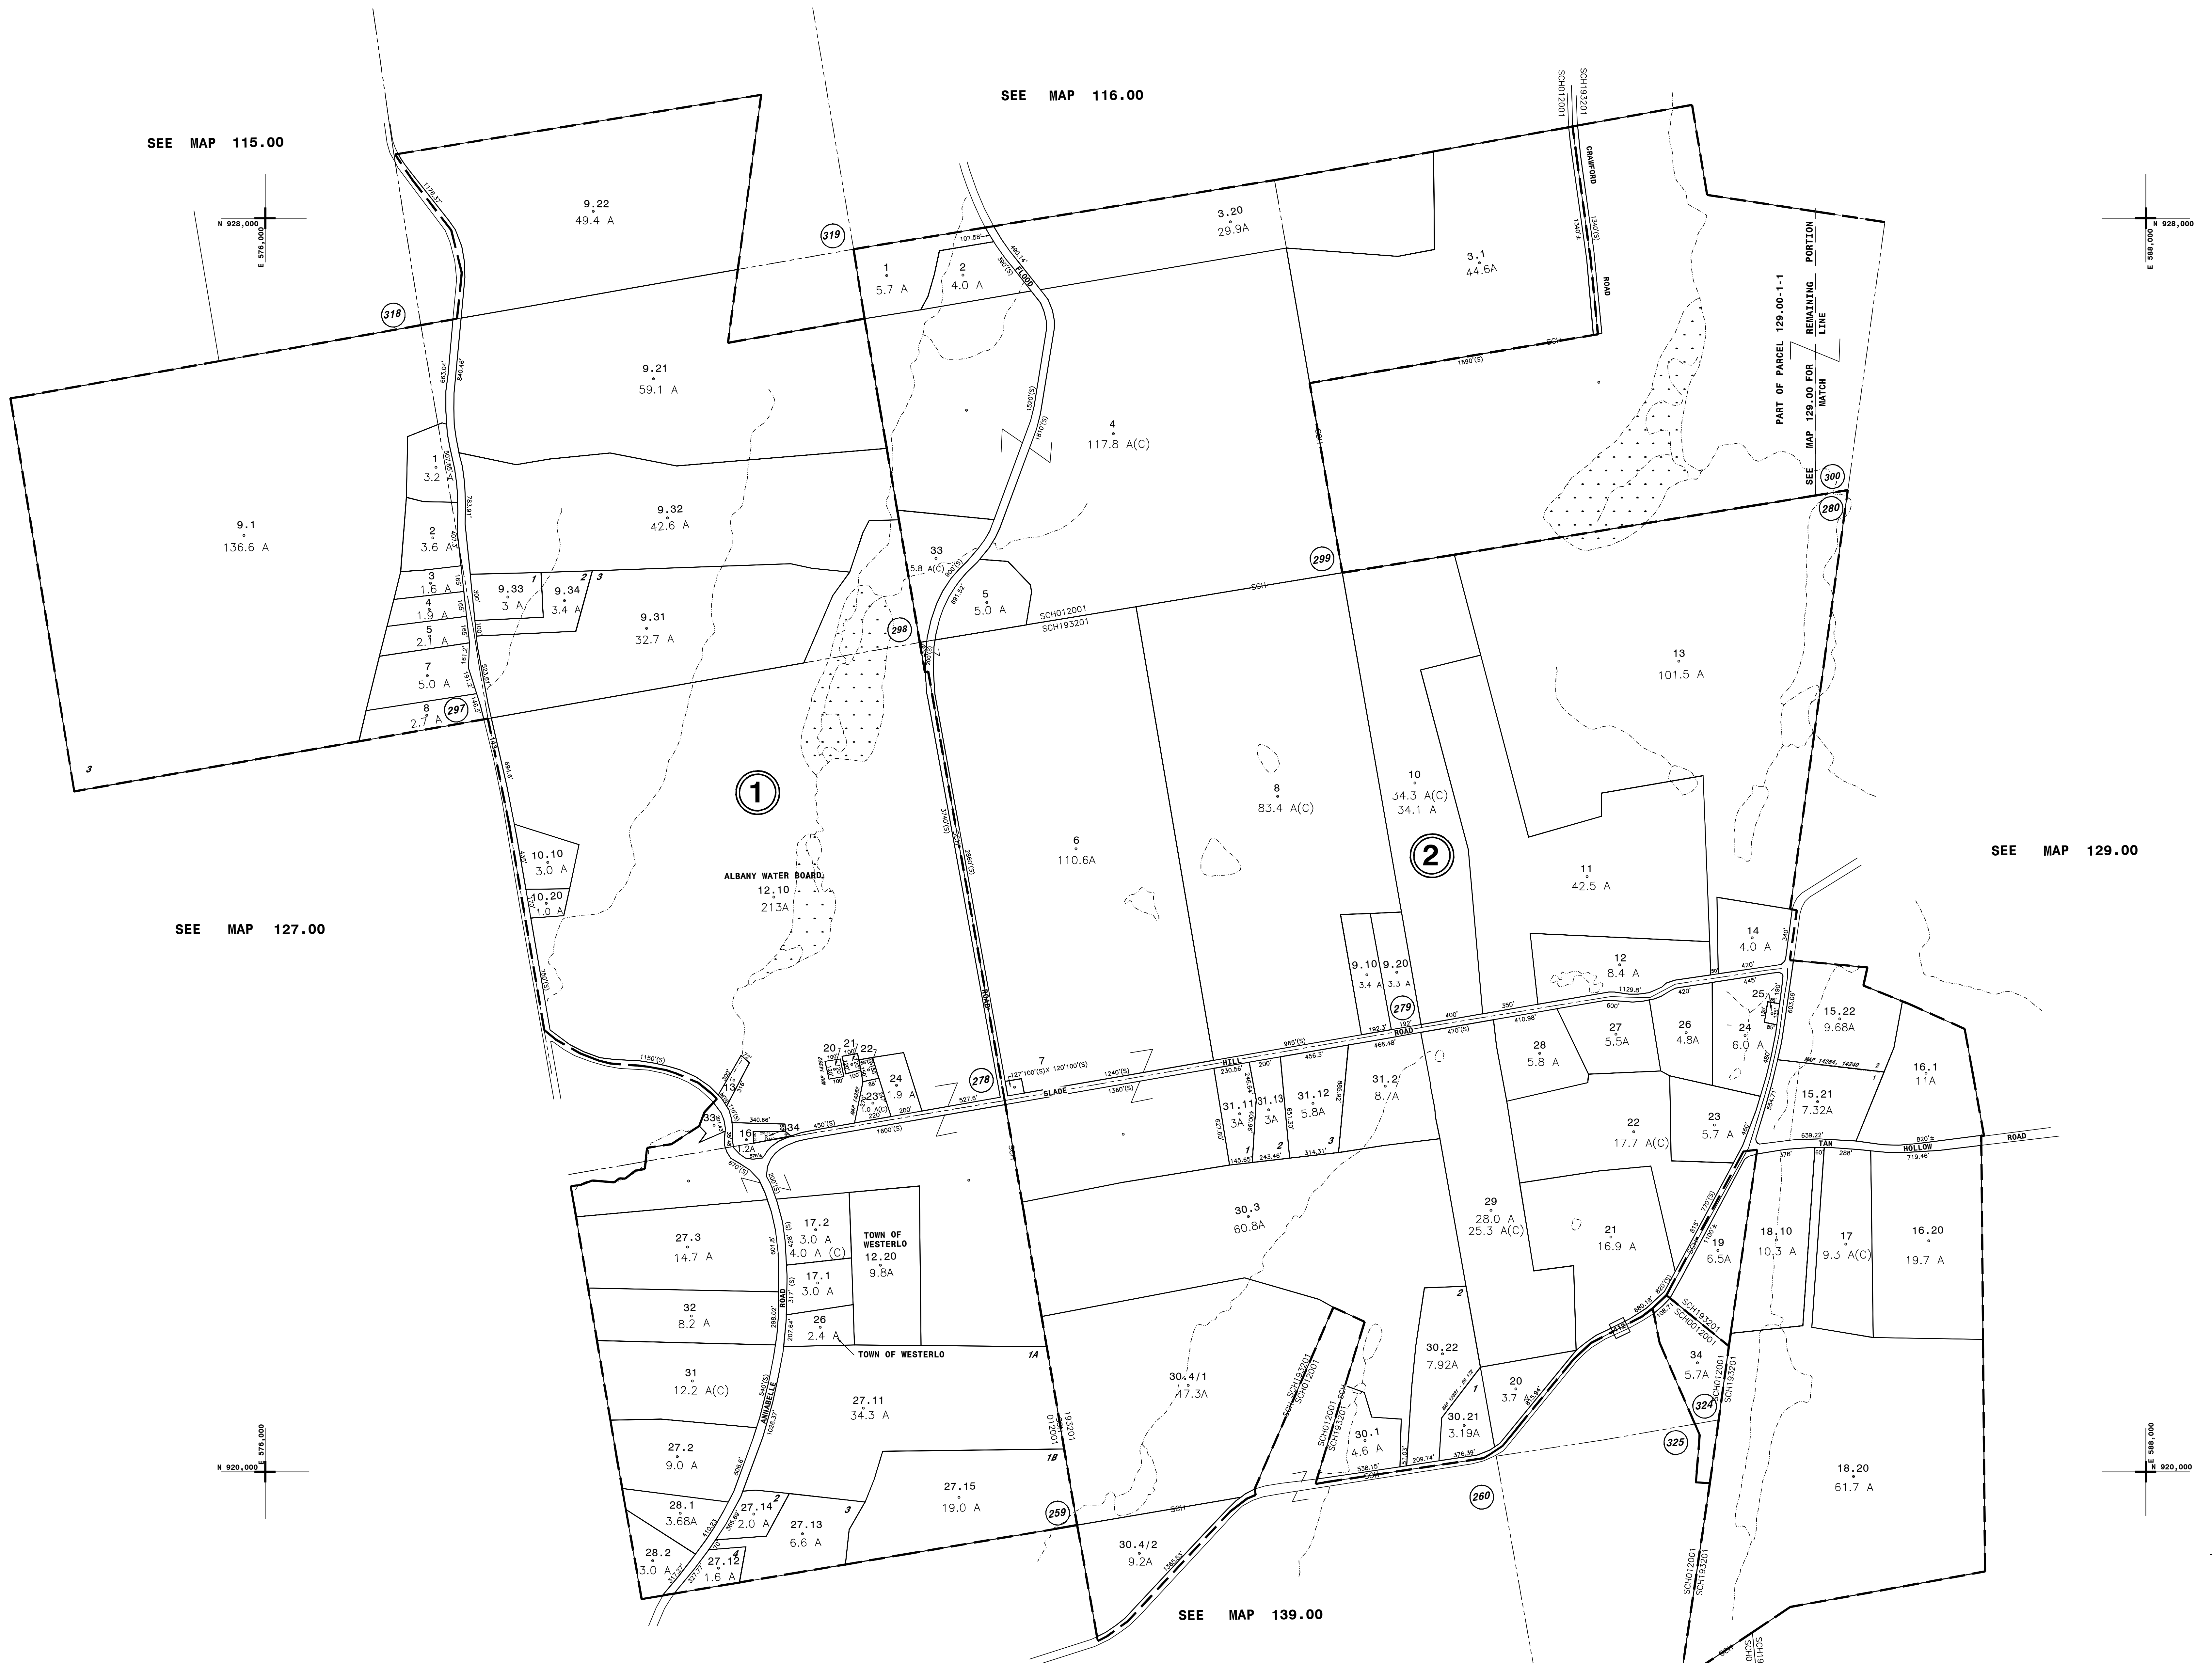

THIS MAP PREPARED FOR ASSESSMENT PURPOSES ONLY AND NOT TO BE USED FOR THE CONVEYANCE OF PROPERTY

NYS PLANE COORDINATE SYSTEM NAD83 © Copyright 2024 County of Albany, NY, USA

PREPARED BY SMITH & MAHONEY, ENGINEERS & SURVEYORS ALBANY, NEW YORK REAL PROPERTY TAX SERVICE AGENCY ALBANY COUNTY, NEW YORK

DIGITAL CONVERSION BY: THE SANBORN MAP COMPANY INC. PELHAM, NEW YORK

REVISION TABLE with columns for DATE, BY, CHANGES OR ADDITIONS

SPECIAL DISTRICTS table with columns for TYPE, SYMBOL, DISTRICT NAME

LEGEND table with columns for PROPERTY LINE, ORIGINAL LOT LINE, CITY LINE, VILLAGE LINE, TOWN LINE, BLOCK LIMIT, GREAT LOT LINE, EASEMENT LINE, WATER DISTRICT LINE

Table with columns for TAX DISTRICT LINE, FIRE DISTRICT LINE, DENOTES COMMON OWNER, TAX MAP BLOCK NO., TAX MAP PARCEL NO., STREET NUMBER, FILED PLAN LOT NO.

Table with columns for GREAT LOT NO., CALCULATED ACRES, DEED ACRES, TAX MAP BLOCK NO., TAX MAP PARCEL NO., DEED DIMENSION, VISUAL CENTER OF PARCEL

TAX MAP 128.00 TOWN OF WESTERLO ALBANY COUNTY, NEW YORK SHEET INDEX TAX MAP UPDATED THROUGH MARCH 1, 2024