

SEE MAP 152.00


SEE MAP 151.00

SEE MAP 163.00

SEE MAP 176.00

SEE MAP 176.00

NYS IMAGERY 6241224, 6301320, 1324, 1328

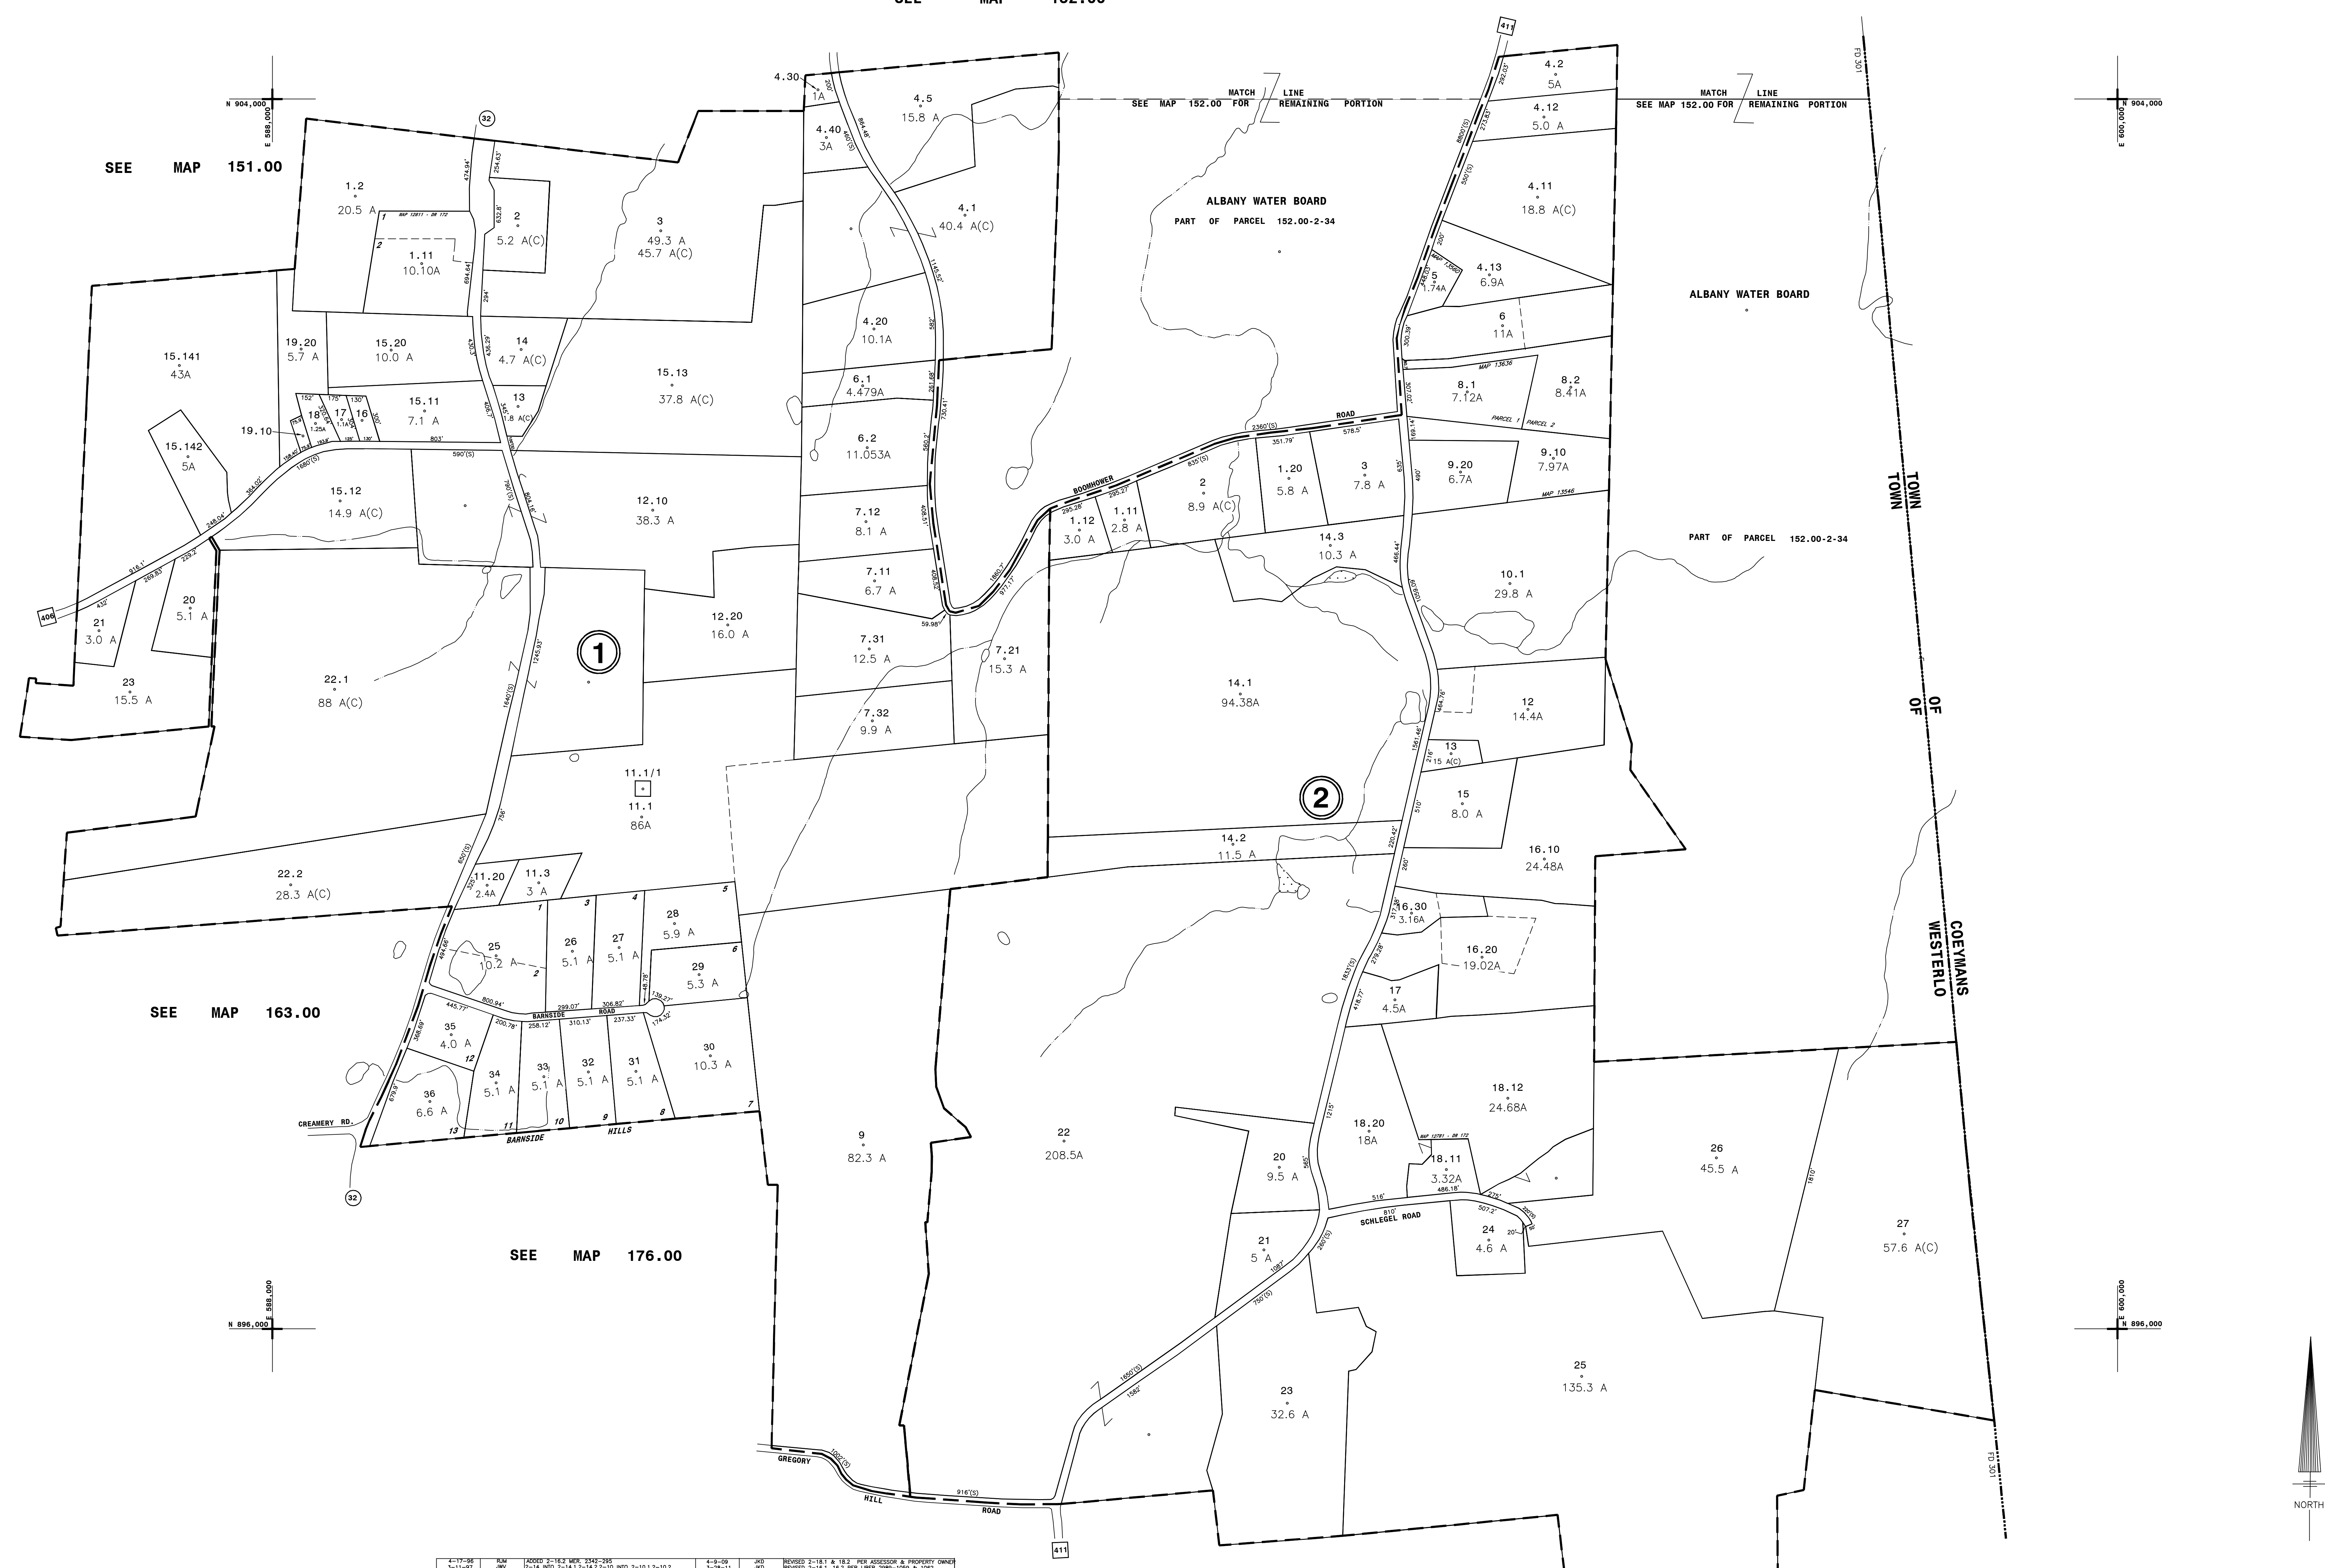

THIS MAP PREPARED FOR ASSESSMENT PURPOSES ONLY AND NOT TO BE USED FOR THE CONVEYANCE OF PROPERTY

PREPARED BY SMITH & MAHONEY, ENGINEERS & SURVEYORS ALBANY, NEW YORK REAL PROPERTY TAX SERVICE AGENCY ALBANY COUNTY, NEW YORK

DIGITAL CONVERSION BY: THE SANBORN MAP COMPANY INC. PELHAM, NEW YORK

REVISION TABLE with columns for DATE, BY, CHANGES OR ADDITIONS, and a second identical set of columns.

SPECIAL DISTRICTS table with columns for TYPE, SYMBOL, DISTRICT NAME, and a second identical set of columns.

LEGEND table with columns for DISTRICT LINE, DISTRICT NAME, and symbols for various lines like PROPERTY LINE, ORIGINAL LOT LINE, etc.

GREAT LOT NO. table with columns for CALCULATED ACRES, DEED ACRES, and DEED DIMENSION.

TAX MAP 164.00 TOWN OF WESTERLO ALBANY COUNTY, NEW YORK SHEET INDEX TAXABLE STATUS DATE: 3/1/24

NYS PLANE COORDINATE SYSTEM NAD83 © Copyright 2024 County of Albany, NY, USA