
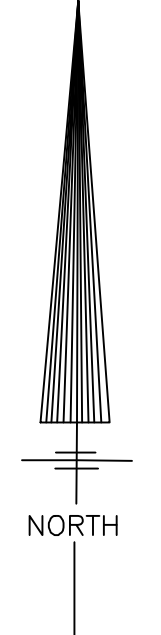
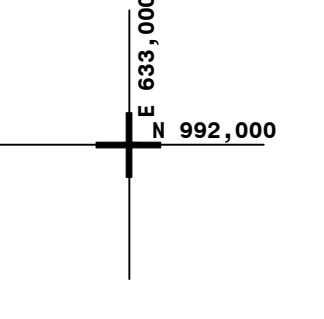
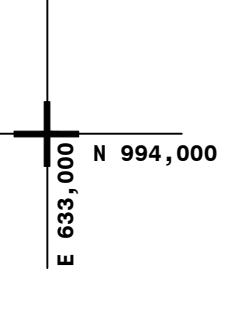
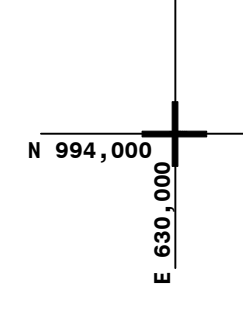


NYS IMAGERY 6691416, 6691418

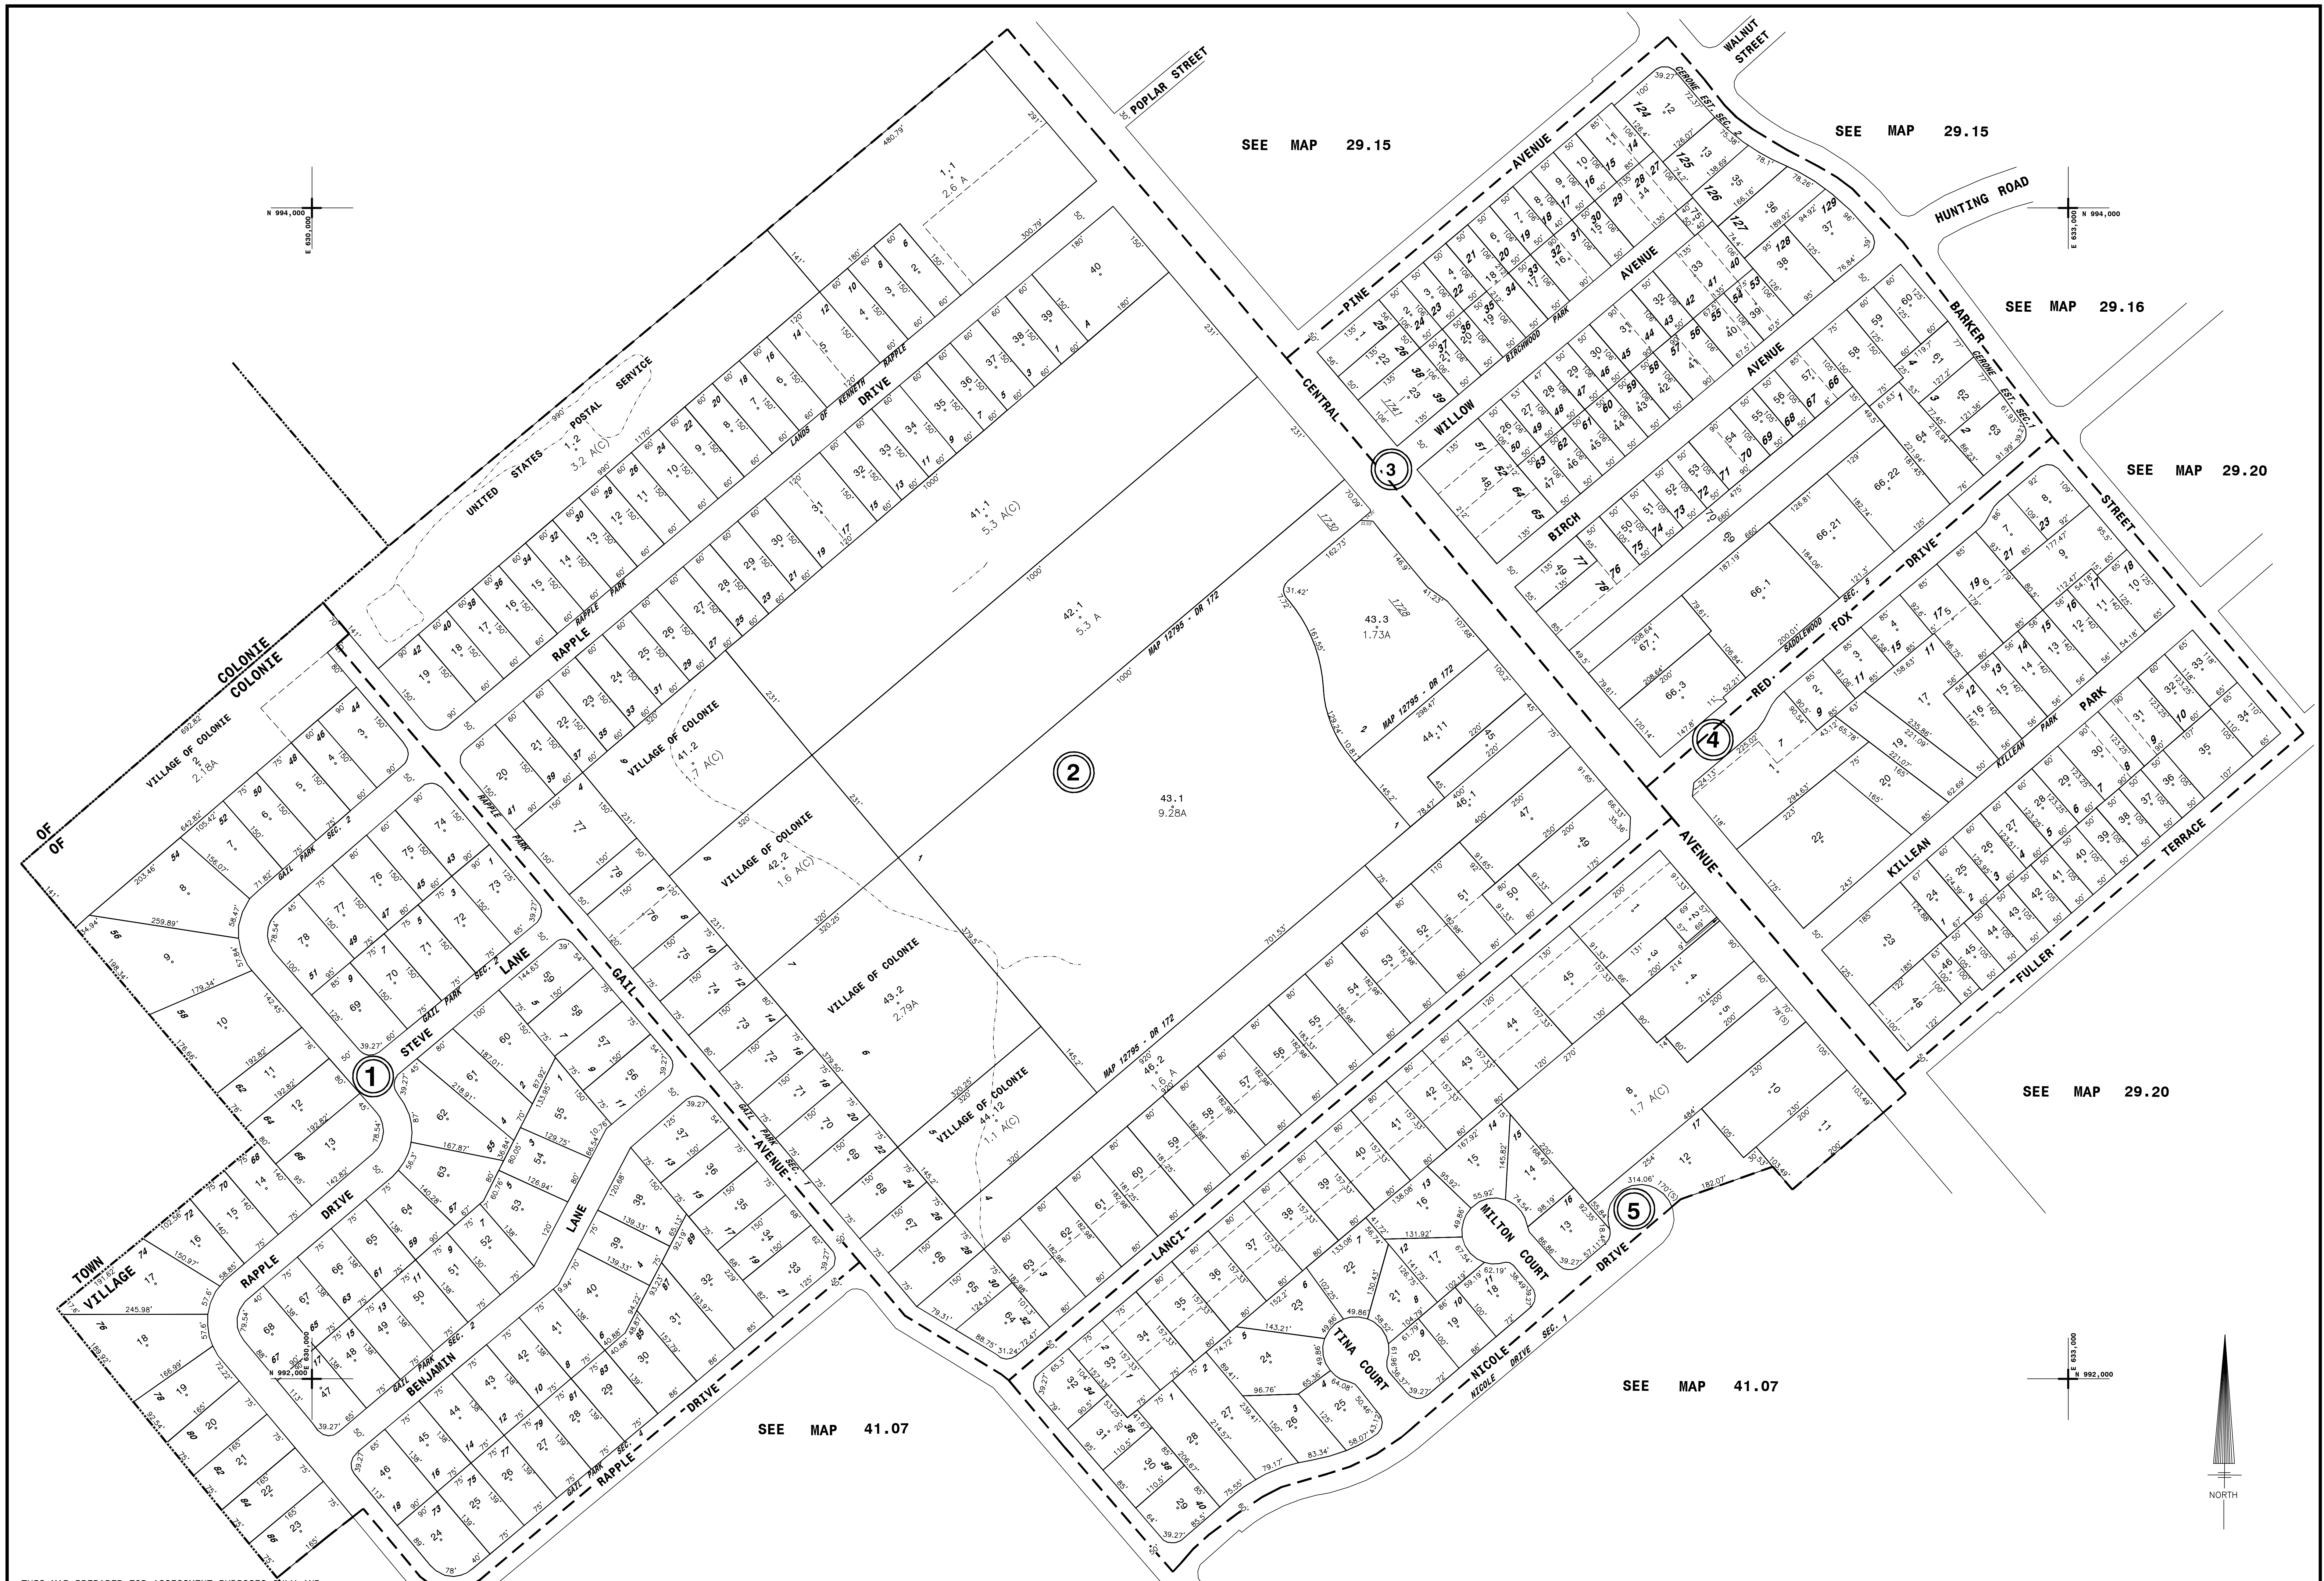

THIS MAP PREPARED FOR ASSESSMENT PURPOSES ONLY AND NOT TO BE USED FOR THE CONVEYANCE OF PROPERTY.

PREPARED BY SMITH & MAHONEY, ENGINEERS & SURVEYORS ALBANY, NEW YORK REAL PROPERTY TAX SERVICE AGENCY ALBANY COUNTY, NEW YORK

DIGITAL CONVERSION BY: THE SANBORN MAP COMPANY INC. PELHAM, NEW YORK

REVISION TABLE with columns for DATE, BY, CHANGES OR ADDITIONS, and a detailed list of revisions.

SPECIAL DISTRICTS table with columns for TYPE, SYMBOL, and DISTRICT NAME.

LEGEND table with columns for DISTRICT LINE, DISTRICT NAME, and symbols for various lines and boundaries.

Table with columns for TAX MAP BLOCK NO., TAX MAP PARCEL NO., and FILED PLAN LOT NO. with a grid of numbers.

Table with columns for GREAT LOT NO., CALCULATED ACRES, DEED ACRES, and TAX MAP PARCEL NO.

TAX MAP VILLAGE OF COLONIE TOWN OF COLONIE ALBANY COUNTY, NEW YORK. Includes a scale bar (1"=100'), a north arrow, and the text 'TAX MAP UPDATED THROUGH MARCH 1, 2024'.