
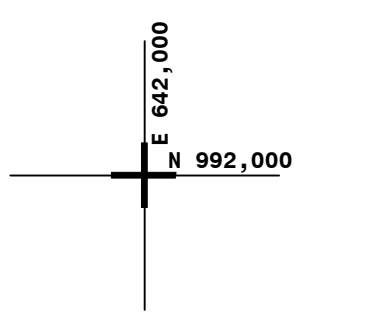


SEE MAP 30.17

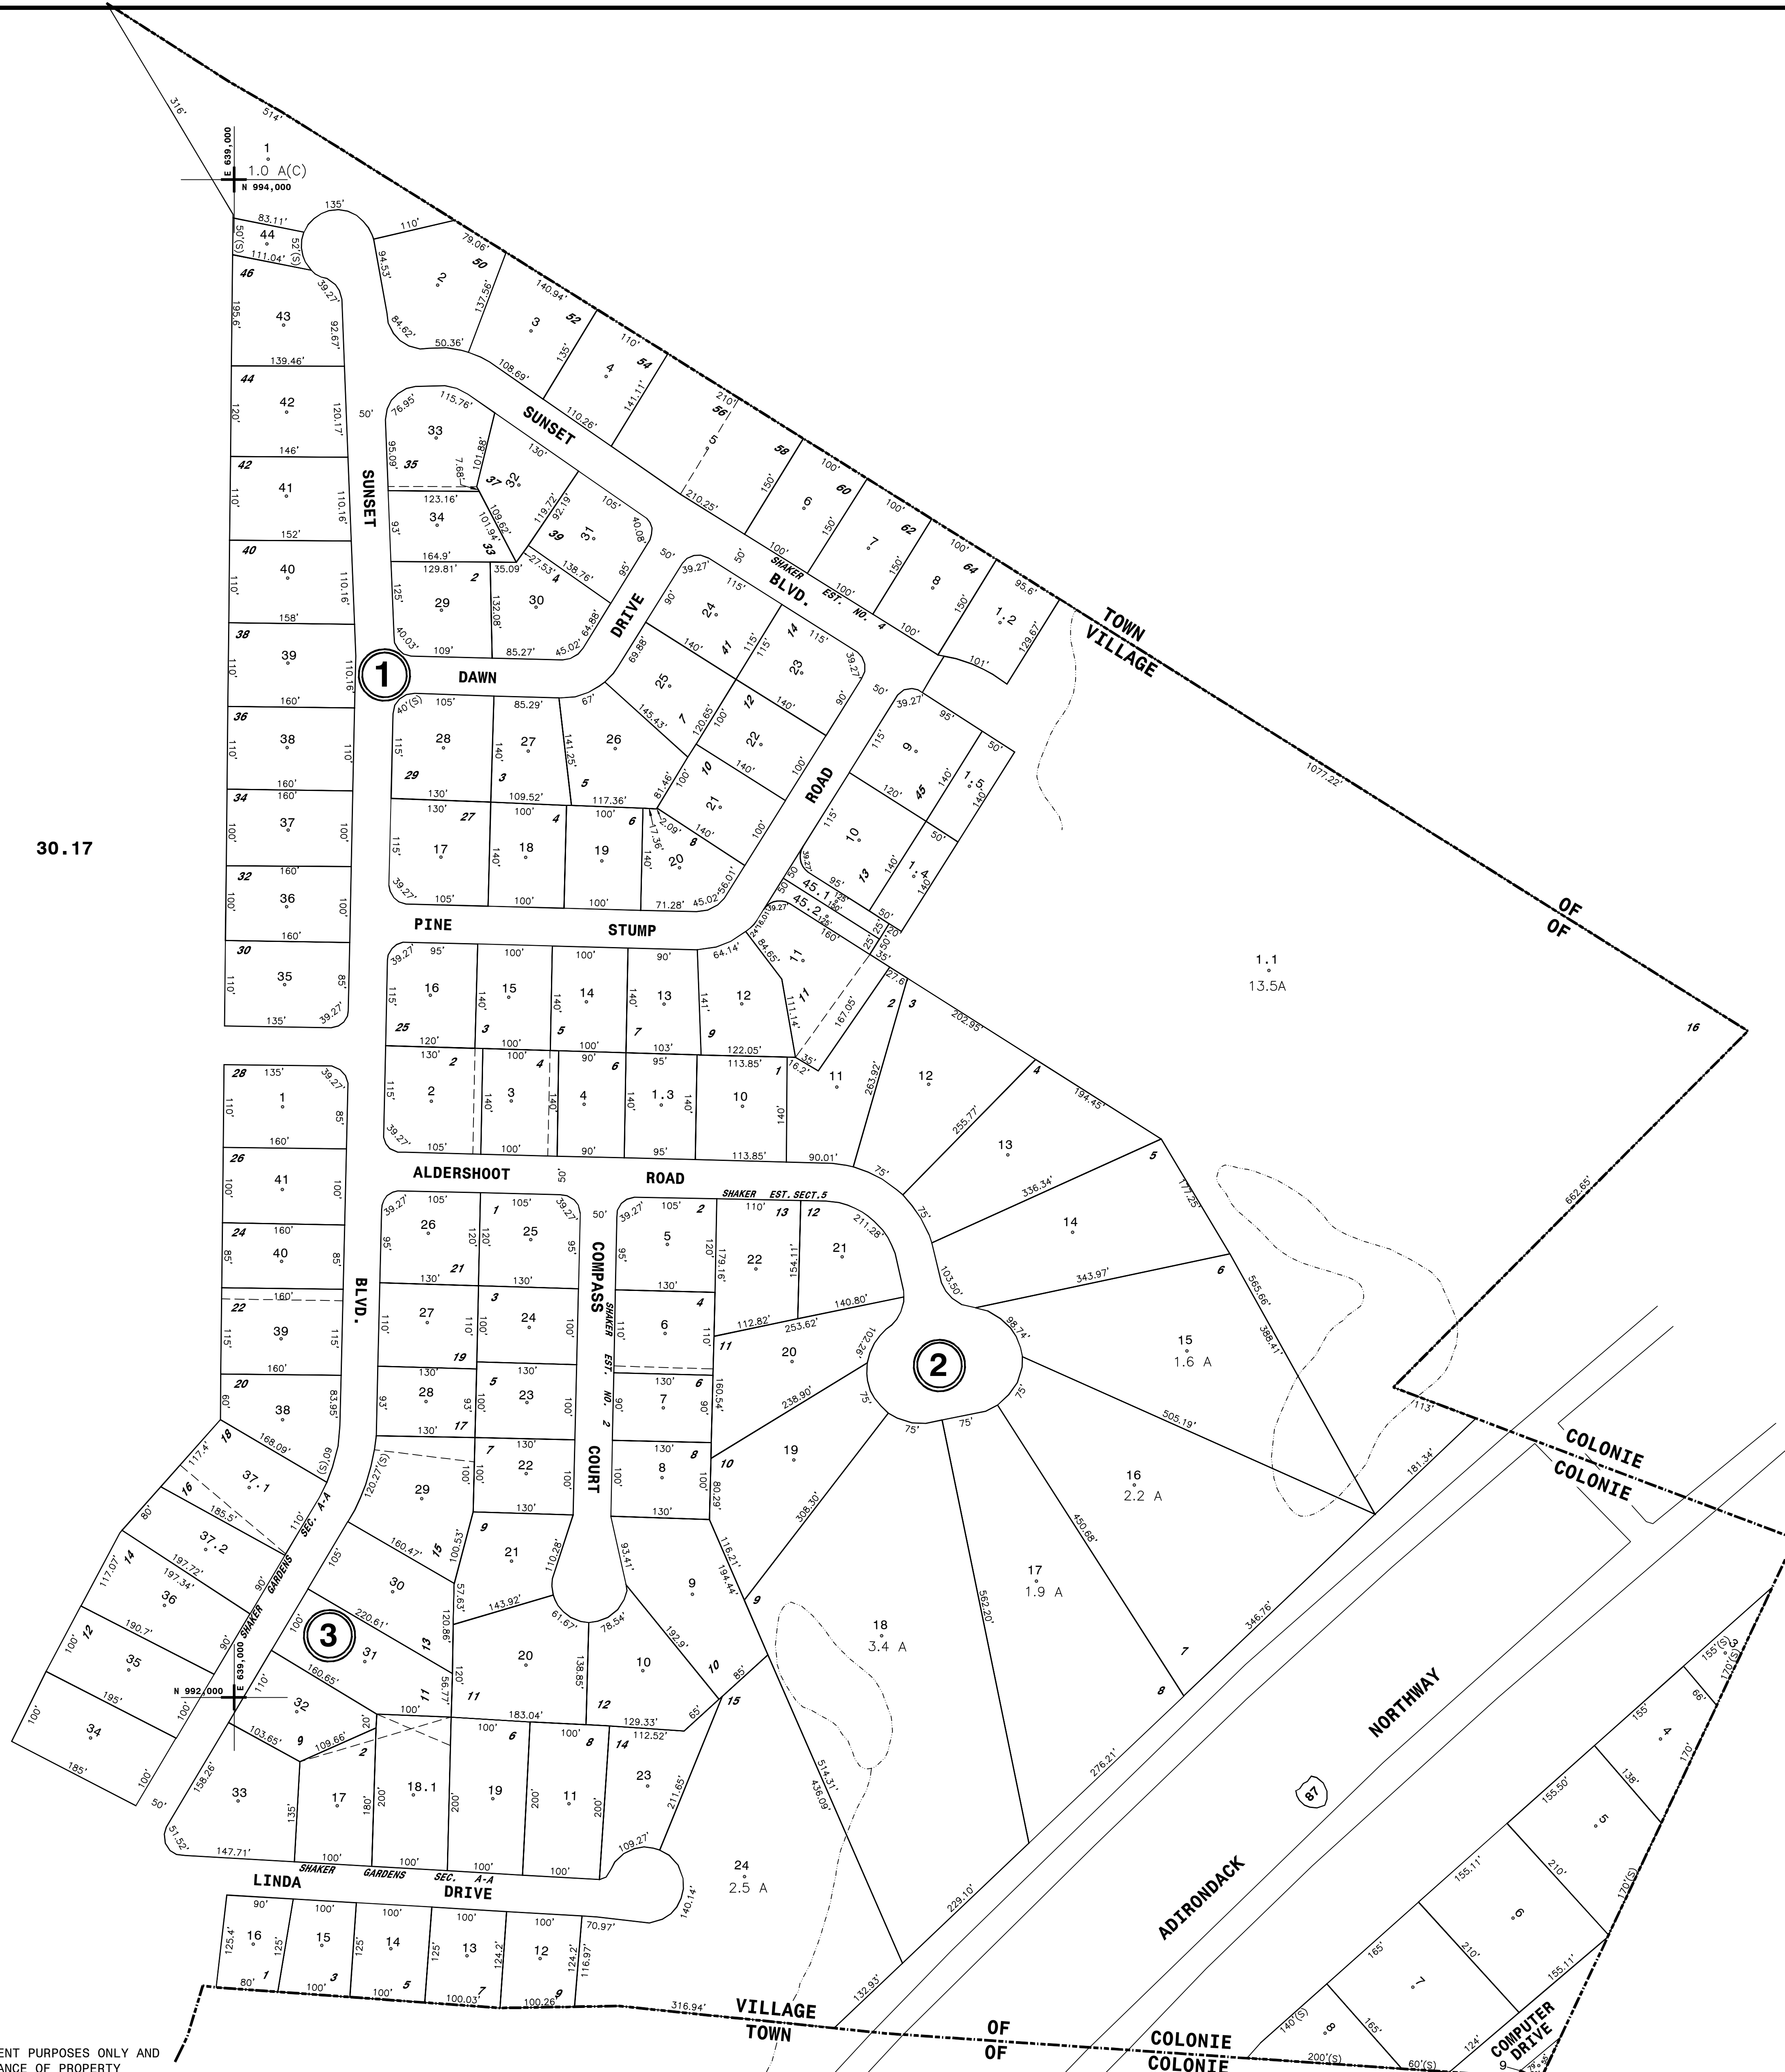

NYS PLANE COORDINATE SYSTEM NAD83
 County of Albany, NY, USA

THIS MAP PREPARED FOR ASSESSMENT PURPOSES ONLY AND NOT TO BE USED FOR THE CONVEYANCE OF PROPERTY

PREPARED BY
SMITH & MAHONEY, ENGINEERS & SURVEYORS
 ALBANY, NEW YORK
 PREPARED FOR
REAL PROPERTY TAX SERVICE AGENCY
 ALBANY COUNTY, NEW YORK

DIGITAL CONVERSION BY:
THE SANBORN MAP COMPANY INC.
 PELHAM, NEW YORK

DATE		BY		CHANGES OR ADDITIONS	
12-19-80	DB	ADD	PARCEL 2-1.2 AS PER 2190-19		
10-28-81	DB	ADD	PARCEL 7-1.3 PER 2055-1099		
8-28-83	DB	ADD	PARCEL 2-1.2 PER 2288-281		
10-21-83	DB	ADD	PARCEL 3-18.2 PER 2144-105 PER 3-18-10		
4-9-97	JWV	DEL	3-18.2 PER MERGE RECD MERGED INTO 3-18.1		
10-18-98	JWV	DEL	PARCEL 2-1.2 PER MERGE RECD MERGED INTO 2-1.1		
11-16-05	JWV	ADD	PARCEL 2-1.5 PER LIBER 2819-281		

TYPE		SYMBOL		DISTRICT NAME	
Fire	—	Water	—		

PROPERTY LINE		CITY LINE		VILLAGE LINE		TOWN LINE		BLOCK LIMIT		GREAT LOT LINE		EASEMENT LINE		WATER DISTRICT LINE	
ORIGINAL LOT LINE	---	---	---	---	---	---	---	---	---	---	---	---	---	---	---

TAX DISTRICT LINE		FIRE DISTRICT LINE		DENOTES COMMON OWNER		GREAT LOT NO.		CALCULATED ACRES		DEED ACRES		SCALED DIMENSION		DEED DIMENSION		VISUAL CENTER OF PARCEL	
---	---	---	---	---	---	---	---	---	---	---	---	---	---	---	---	---	---

30.13	
30.17	
42.05	

TAX MAP
VILLAGE OF COLONIE
TOWN OF COLONIE
 ALBANY COUNTY, NEW YORK

30.18

SCALE: 1"=100'

TAX MAP STATUS DATE: 3/1/24