
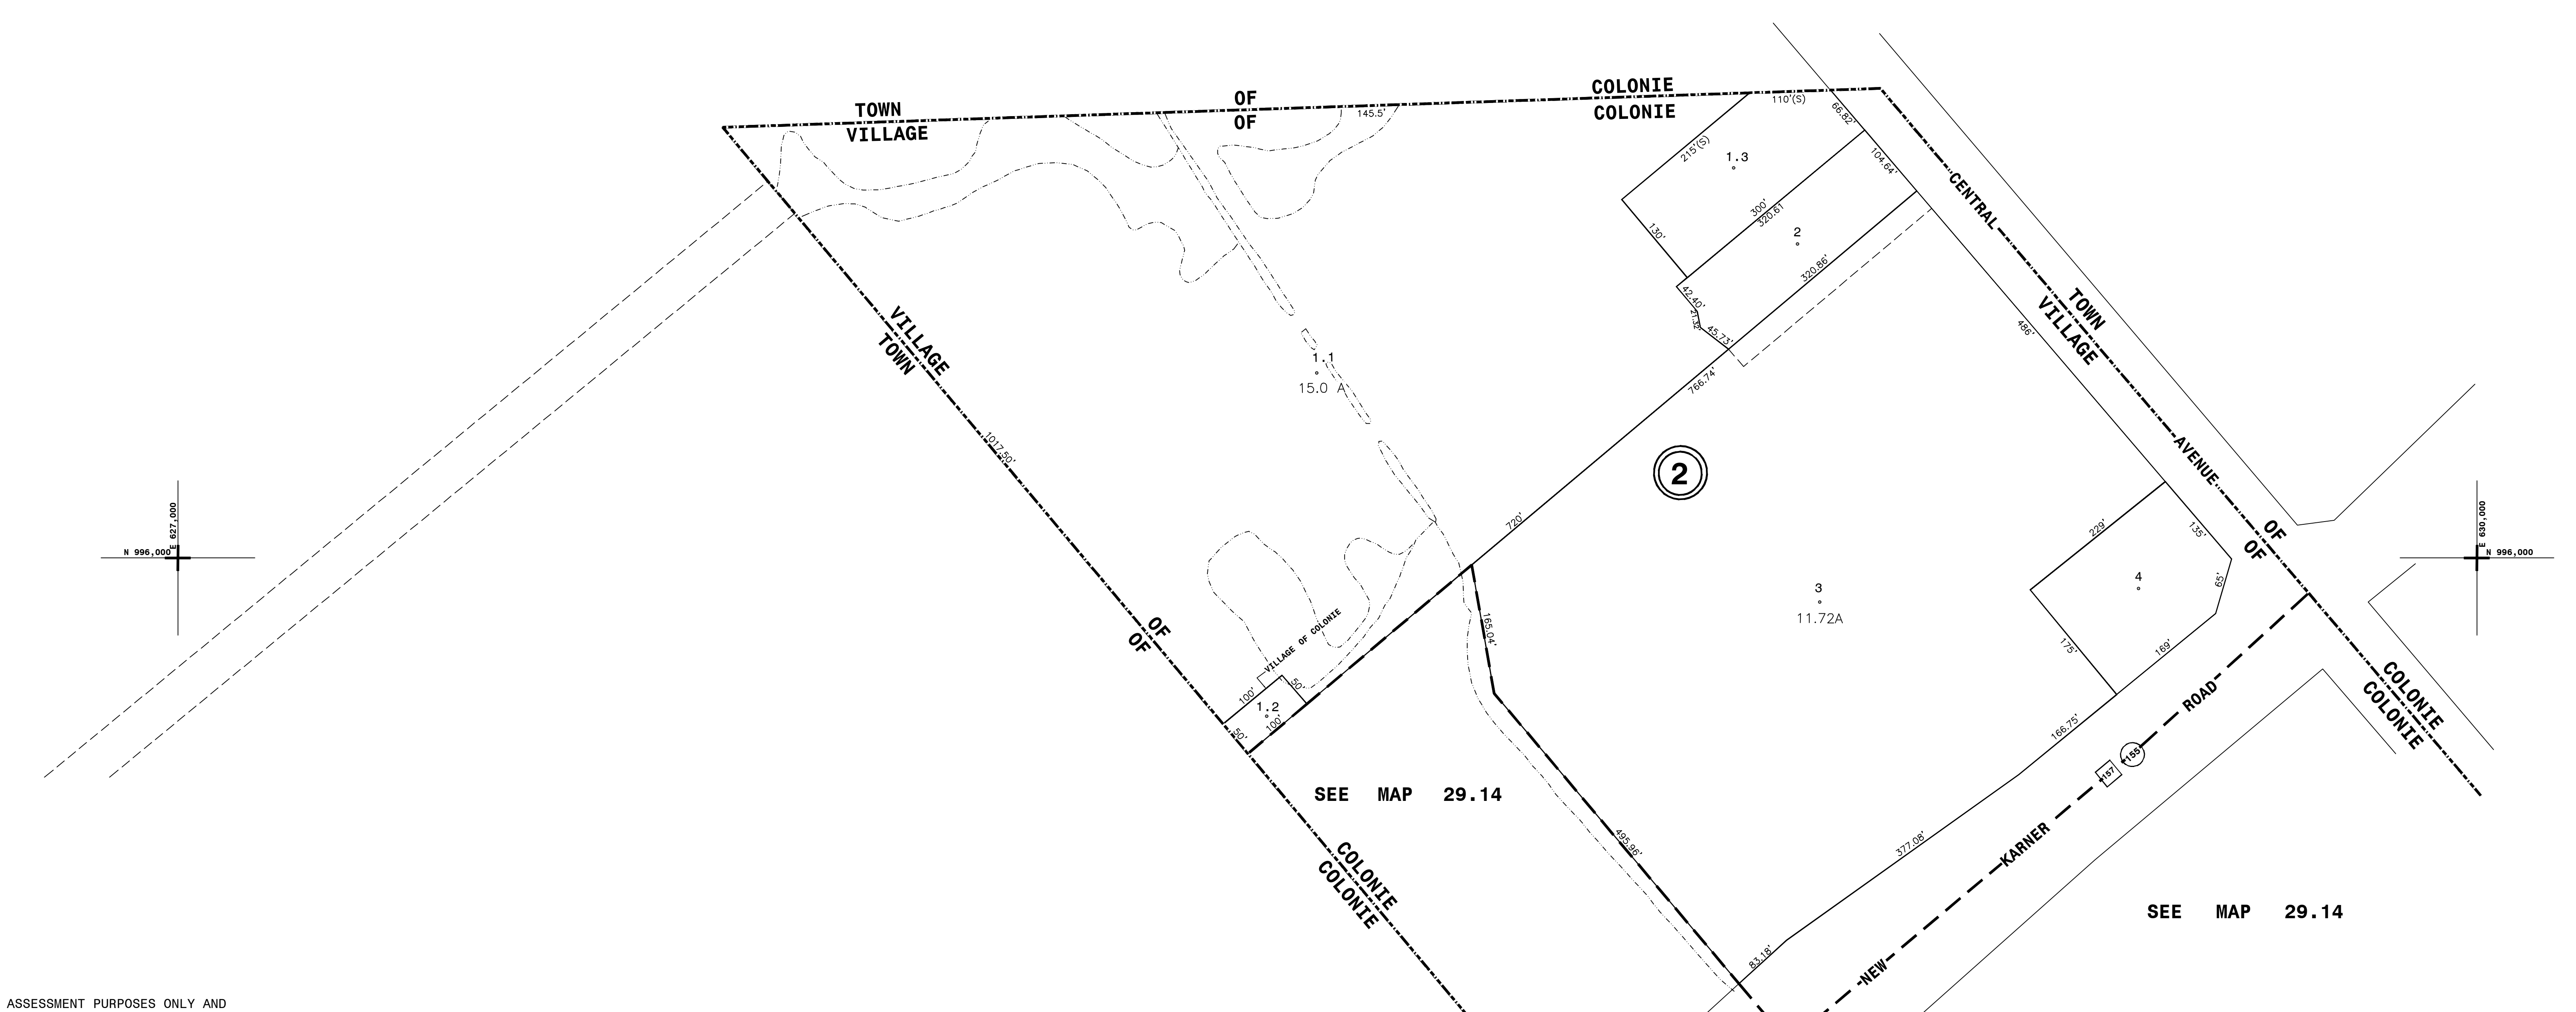
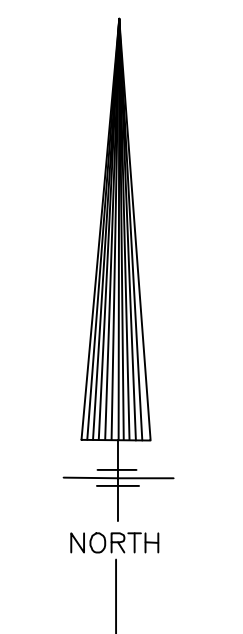
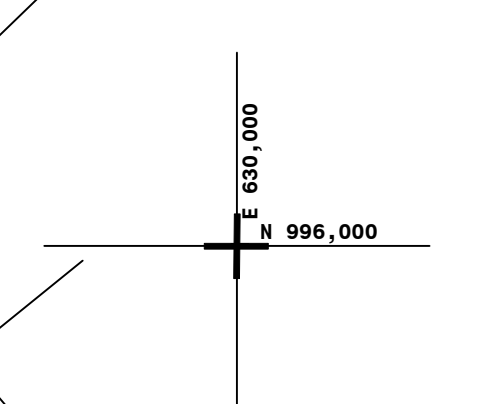
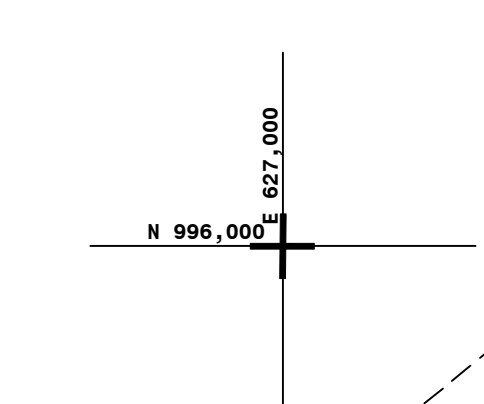
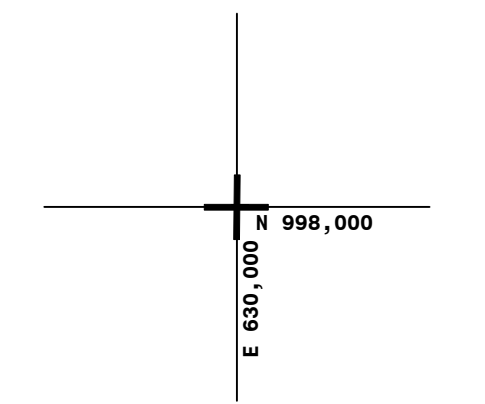


NYS IMAGERY 684120

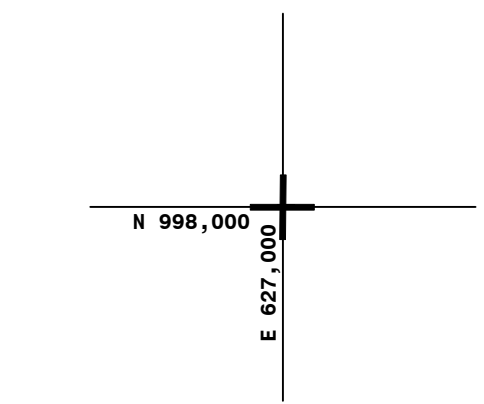

THIS MAP PREPARED FOR ASSESSMENT PURPOSES ONLY AND NOT TO BE USED FOR THE CONVEYANCE OF PROPERTY

PREPARED BY
SMITH & MAHONEY, ENGINEERS & SURVEYORS
ALBANY, NEW YORK
PREPARED FOR
REAL PROPERTY TAX SERVICE AGENCY
ALBANY COUNTY, NEW YORK

DIGITAL CONVERSION BY:
THE SANBORN MAP COMPANY INC.
PELHAM, NEW YORK

REVISION TABLE			
DATE	BY	CHANGES OR ADDITIONS	DATE
1-16-88	DR	ADD'D PARCEL 2-1,2 PER 2089-1011	

SPECIAL DISTRICTS			
TYPE	SYMBOL	DISTRICT NAME	DISTRICT NAME
Fire	---		
Water	---		

PROPERTY LINE		CITY LINE	
ORIGINAL LOT LINE	---	VILLAGE LINE	---
RAIL ROAD	---	TOWN LIMIT	---
STREAM OR DITCH	---	BLOCK LIMIT	---
ROAD OR RAIL ROAD BNDY.	---	GREAT LOT LINE	---
STREET CENTERLINE	---	EASEMENT LINE	---
COUNTY LINE	---	WATER DISTRICT LINE	---

LEGEND	
TAX DISTRICT LINE	---
FIRE DISTRICT LINE	---
DENOTES COMMON OWNER	---
TAX MAP BLOCK NO.	74.12.1-10
TAX MAP PARCEL NO.	74.12.1-10
STREET NUMBER	17
FILED PLAN LOT NO.	17

GREAT LOT NO.	DEED ACREAGE	CALCULATED ACREAGE
29.14	11.2 A	7.1 A (C)
29.15	725(S)	53.67'

TAX MAP
VILLAGE OF COLONIE
TOWN OF COLONIE
ALBANY COUNTY, NEW YORK

29.10

SCALE: 1"=100'

TAXABLE STATUS DATE: 3/1/24

SHEET INDEX

NYS PLANE COORDINATE SYSTEM NAD83
County of Albany, NY, USA
©Copyright 2024