


NYS IMAGERY 02/14/16, 1419

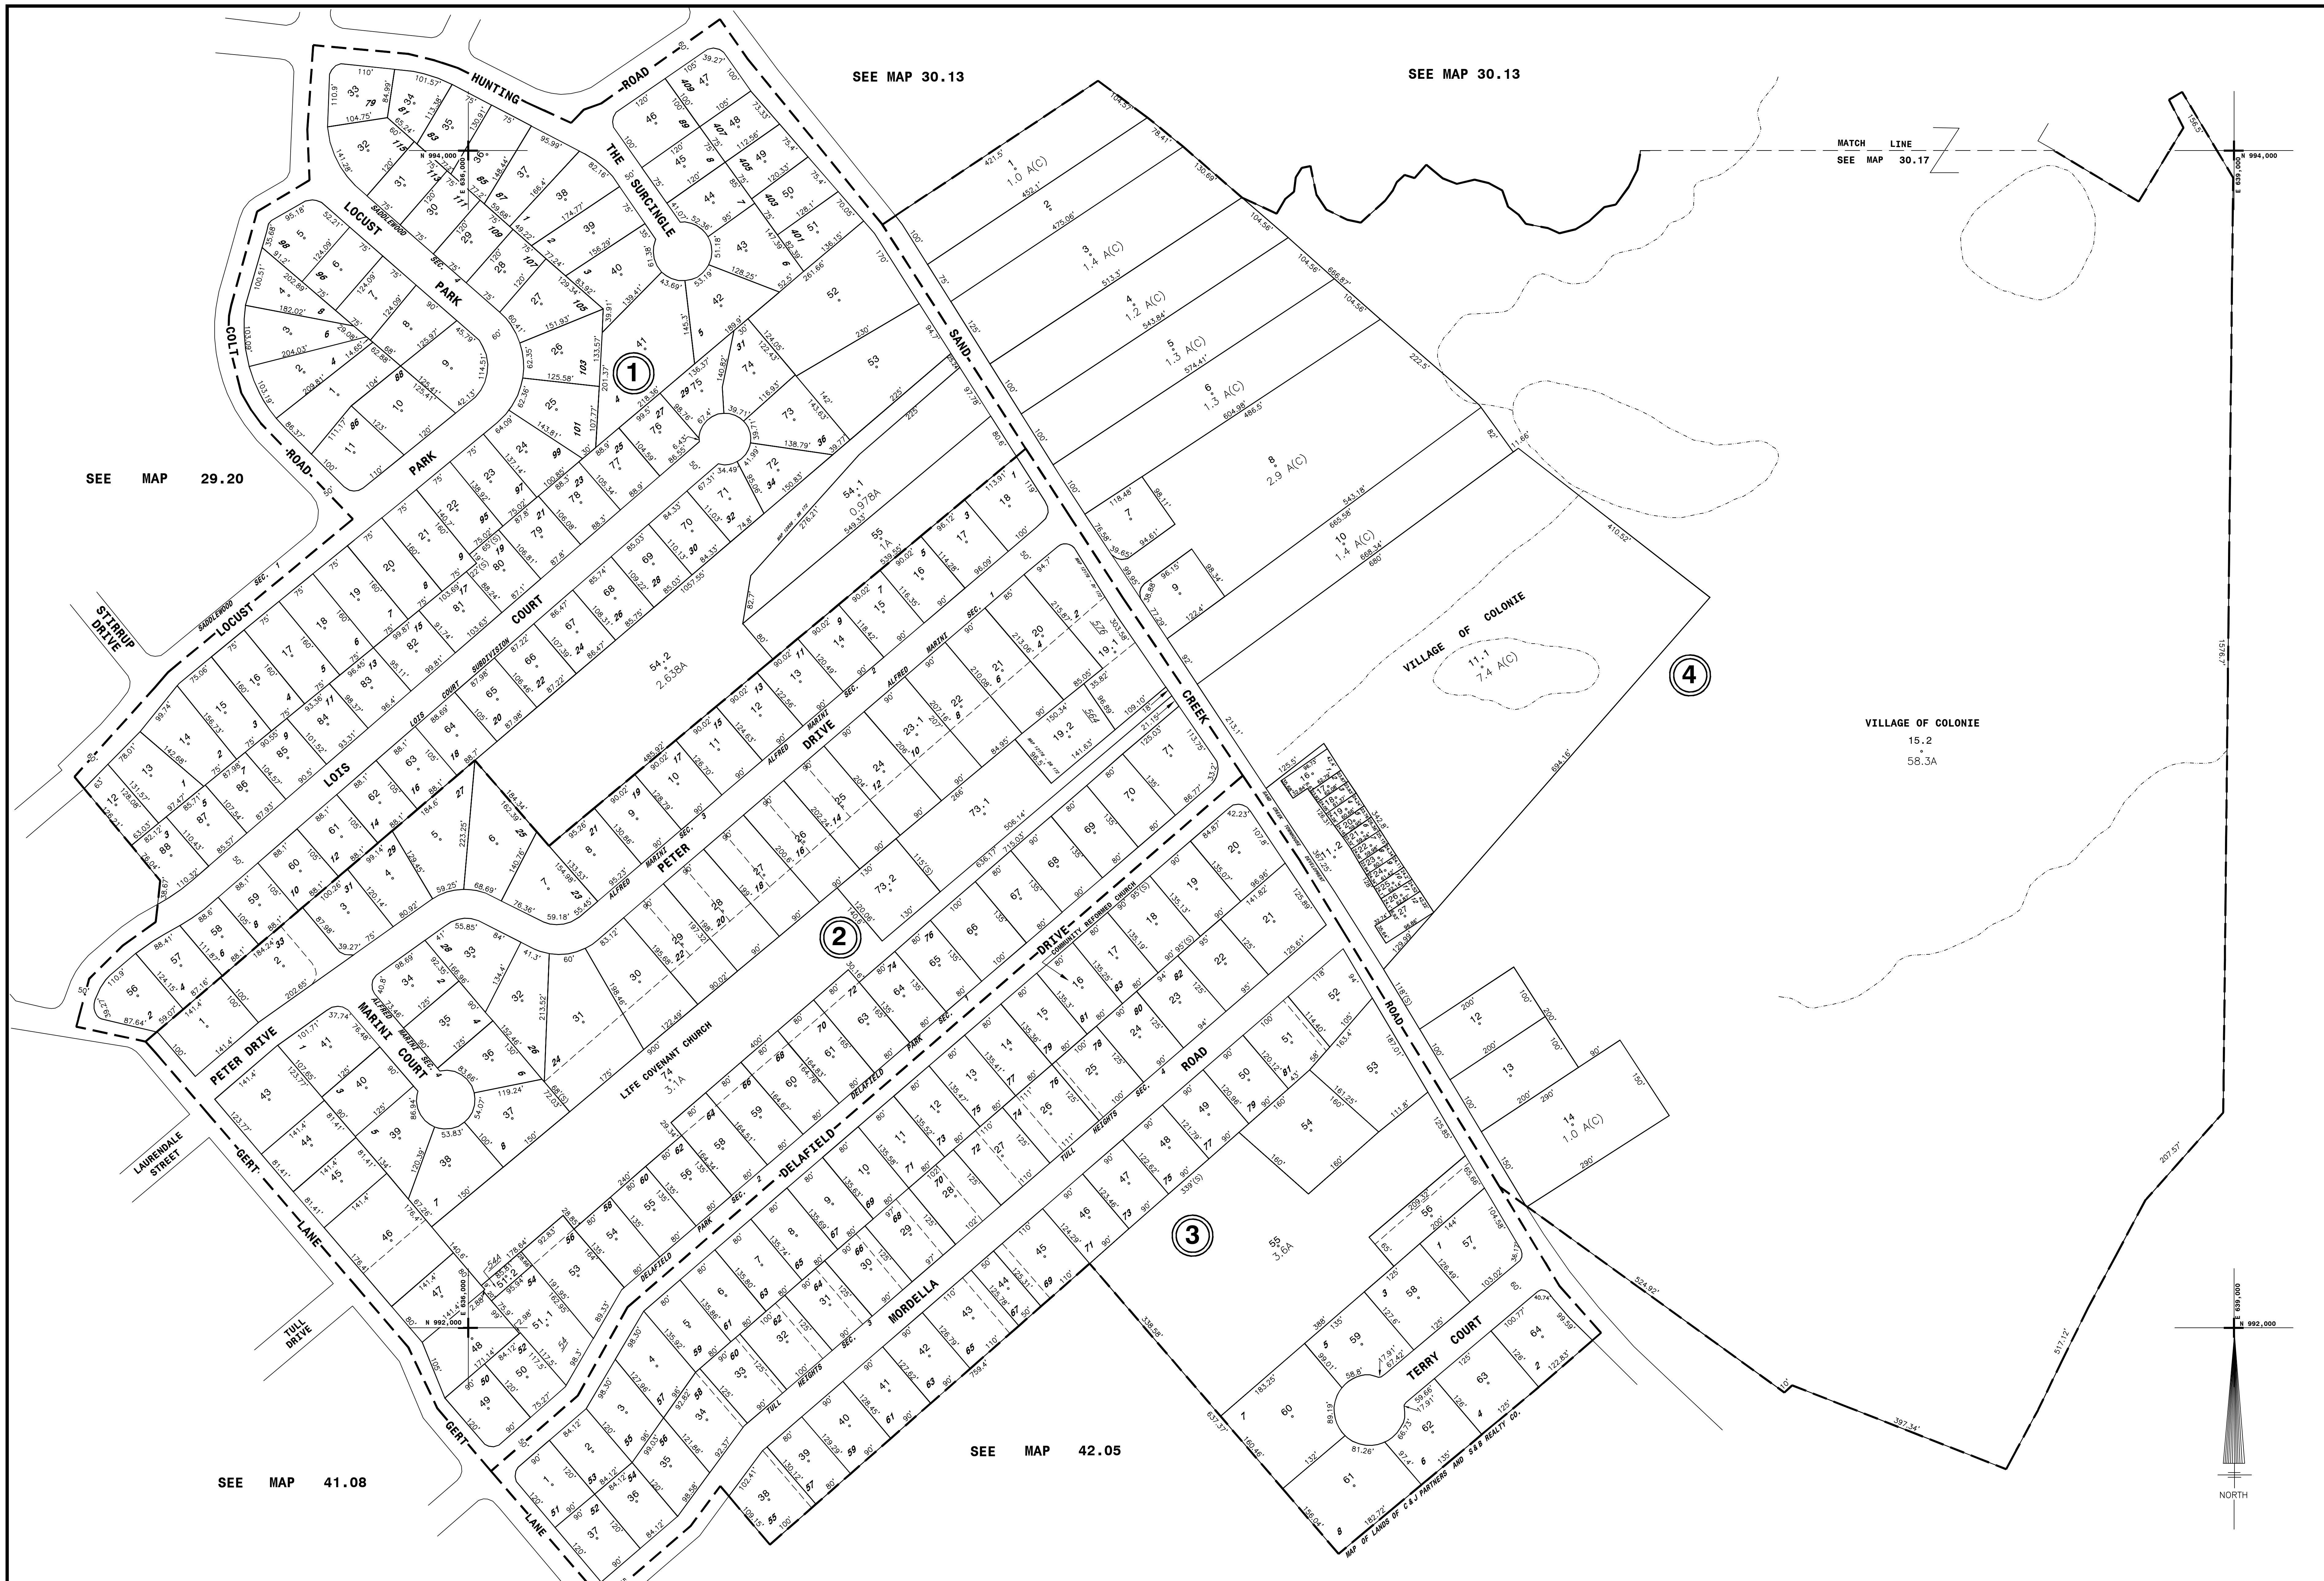

MATCH LINE SEE MAP 30.17

SEE MAP 29.20


SEE MAP 30.13

SEE MAP 30.13

SEE MAP 41.08

SEE MAP 42.05

VILLAGE OF COLONIE 15.2 58.3A

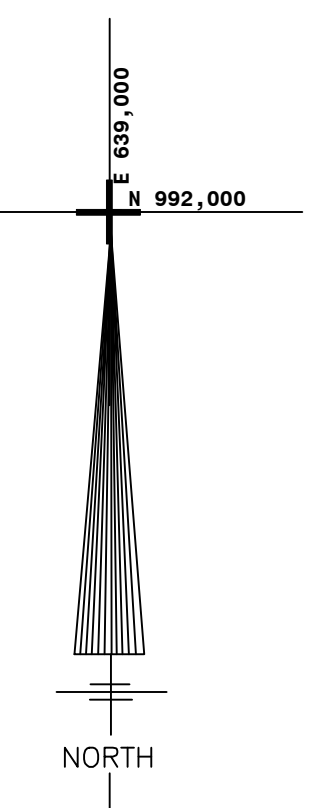

THIS MAP PREPARED FOR ASSESSMENT PURPOSES ONLY AND NOT TO BE USED FOR THE CONVEYANCE OF PROPERTY

PREPARED BY SMITH & MAHONEY, ENGINEERS & SURVEYORS ALBANY, NEW YORK REAL PROPERTY TAX SERVICE AGENCY ALBANY COUNTY, NEW YORK

DIGITAL CONVERSION BY THE SANBORN MAP COMPANY INC. PELHAM, NEW YORK

REVISION TABLE with columns for DATE, BY, CHANGES OR ADDITIONS, and TYPE.

SPECIAL DISTRICTS table with columns for TYPE, SYMBOL, and DISTRICT NAME.

LEGEND table with columns for CITY, VILLAGE, TOWN, BLOCK, GREAT LOT, EASEMENT, WATER, DISTRICT, and PROPERTY LOT lines.

Table with columns for TAX DISTRICT, FIRE DISTRICT, DENOTES COMMON OWNER, TAX MAP BLOCK NO., TAX MAP PARCEL NO., STREET NUMBER, and FILED PLAN LOT NO.

Table with columns for GREAT LOT NO., CALCULATED ACRES, DEED ACRES, SCALED DIMENSION, DEED DIMENSION, and VISUAL CENTER OF PARCEL.

TAX MAP VILLAGE OF COLONIE TOWN OF COLONIE ALBANY COUNTY, NEW YORK. Includes sheet index (29.16, 30.13, 29.20, 41.08, 42.05) and scale information.

NYS PLANE COORDINATE SYSTEM NAD83 County of Albany, NY, USA