


NYS IMAGERY

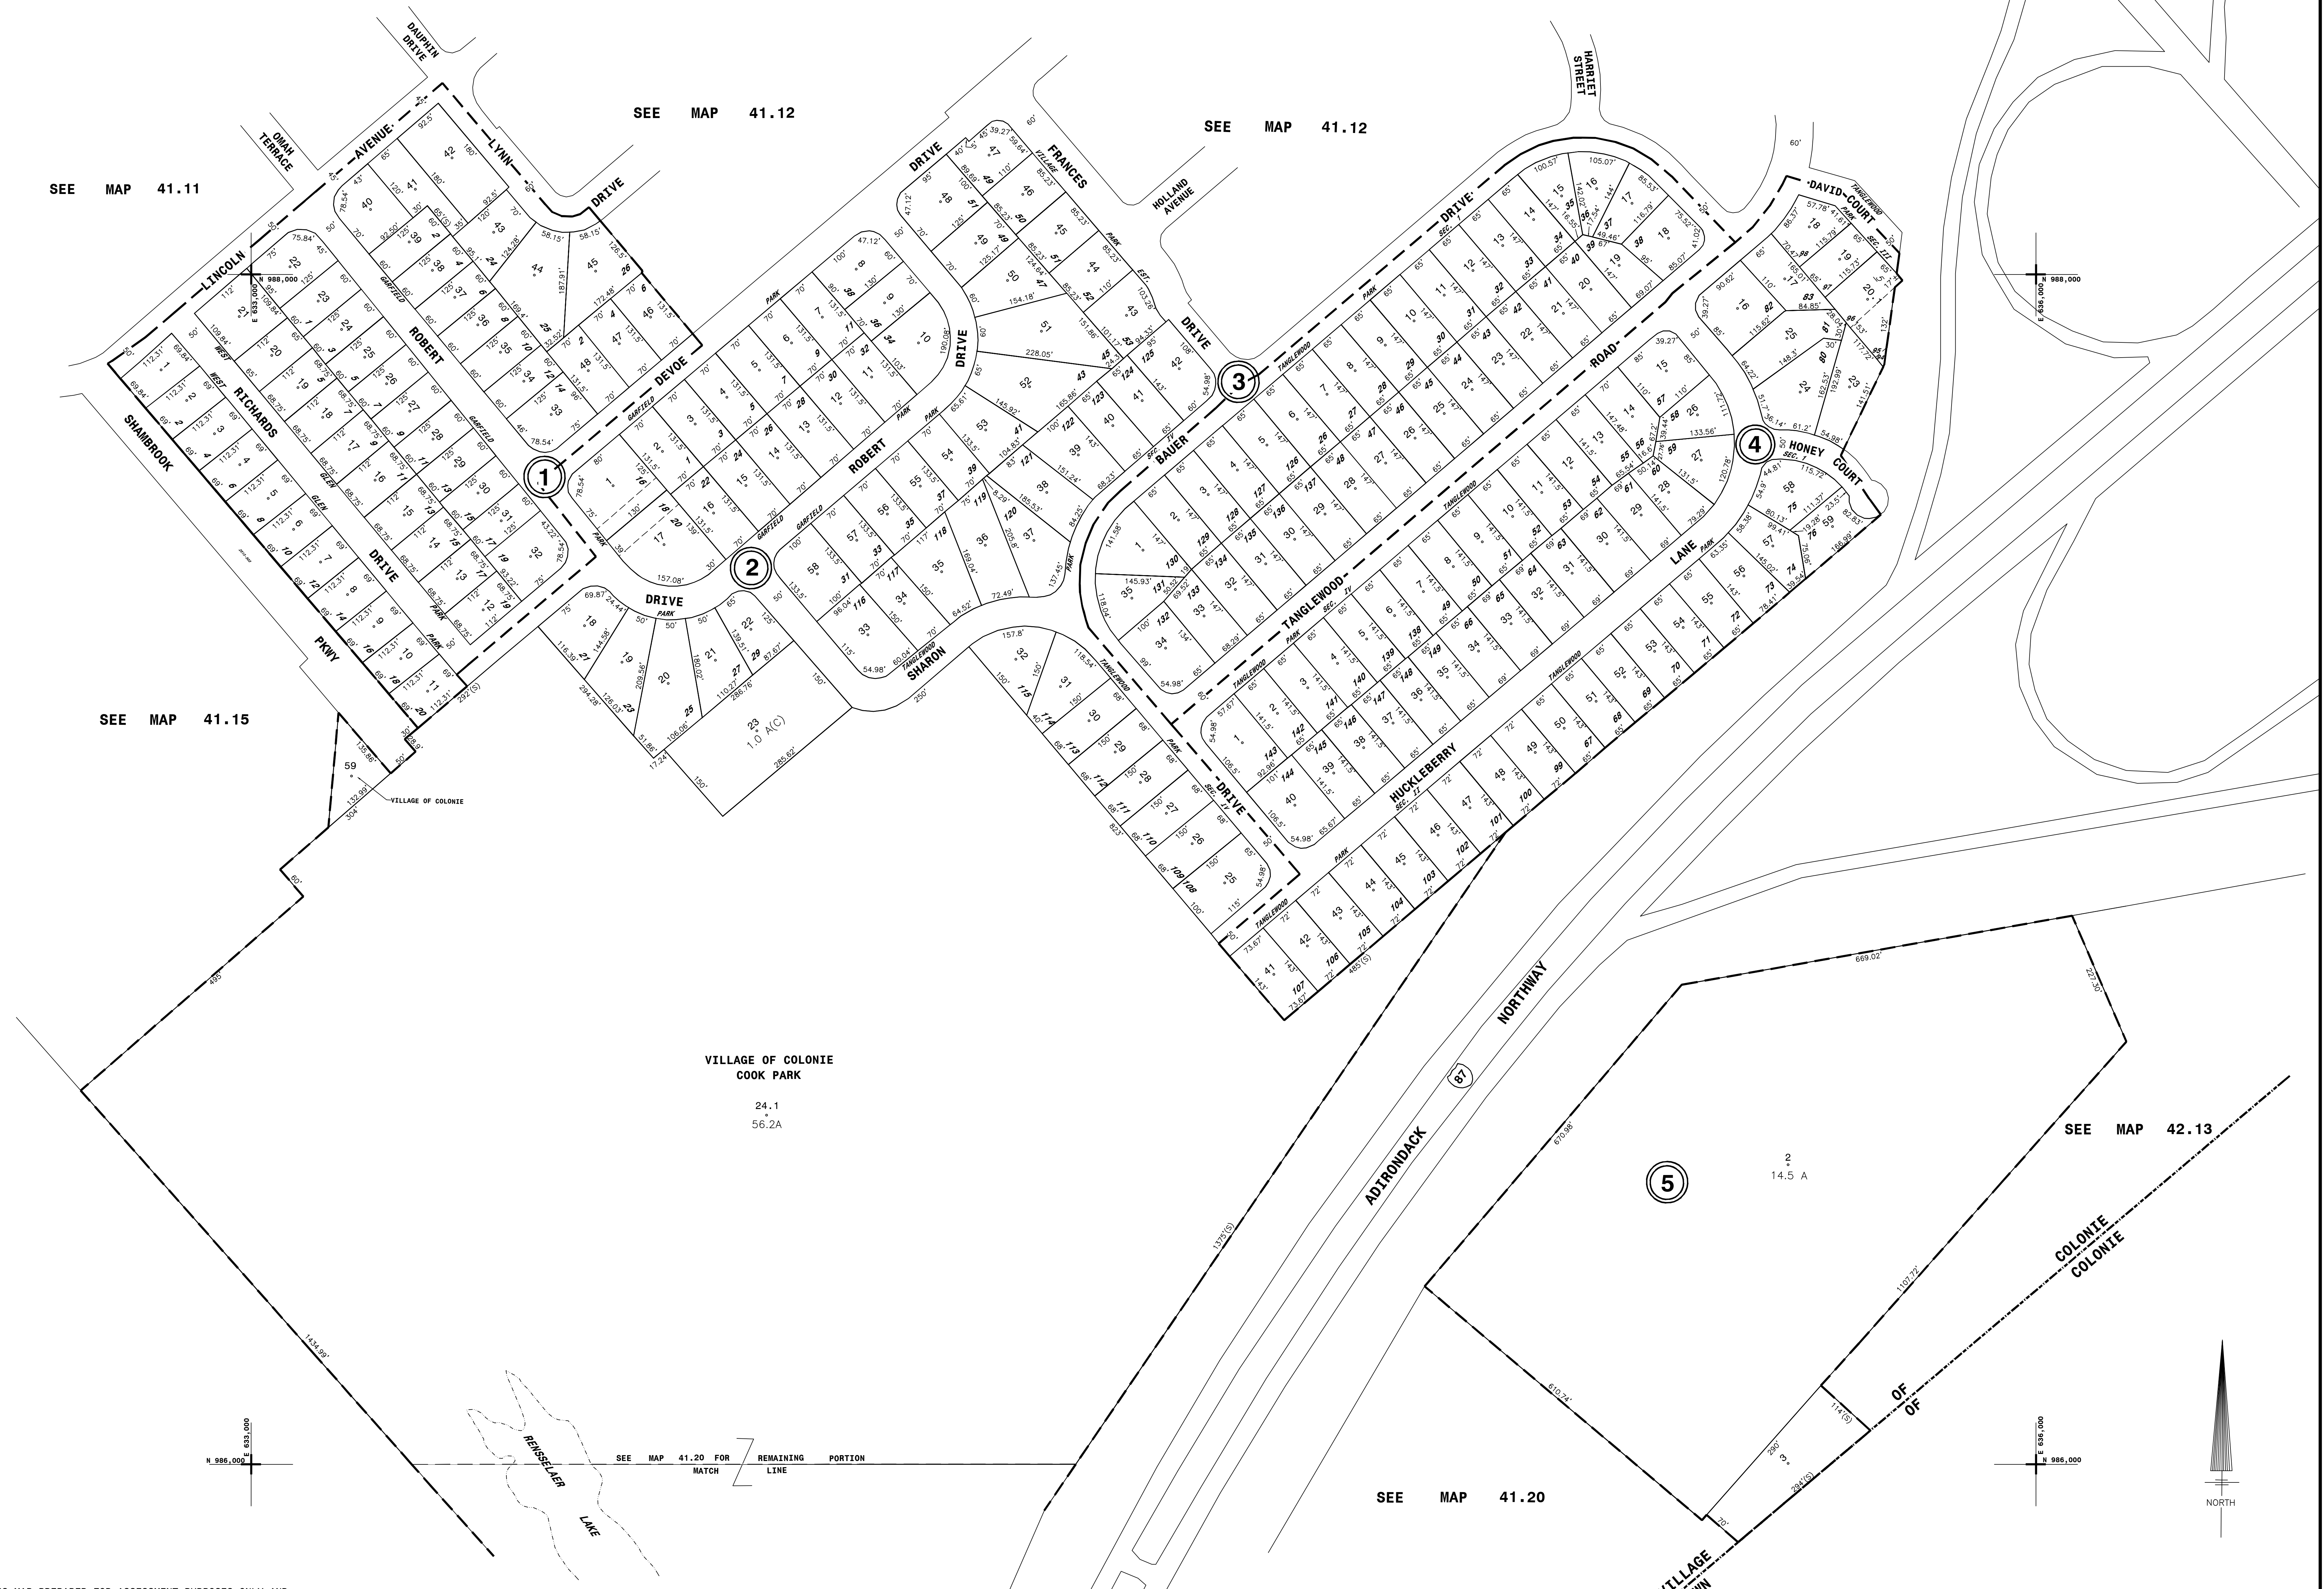

THIS MAP PREPARED FOR ASSESSMENT PURPOSES ONLY AND NOT TO BE USED FOR THE CONVEYANCE OF PROPERTY

PREPARED BY  
**SMITH & MAHONEY, ENGINEERS & SURVEYORS**  
ALBANY, NEW YORK  
PREPARED FOR  
**REAL PROPERTY TAX SERVICE AGENCY**  
ALBANY COUNTY, NEW YORK

DIGITAL CONVERSION BY:  
**THE SANBORN MAP COMPANY INC.**  
PELHAM, NEW YORK

REVISION TABLE			
DATE	BY	CHANGES OR ADDITIONS	DATE
12-2-92	RAM	DELETED PARCEL 2-24.2	
8-24-04	LKC	MERGED 42-13-1-1.1 AND 41-18-5-1 WITH 41-16-5-2	
1-11-08	JKD	MOVED 41-16-1-27 & 512 TO 41-16 AS PART OF COOK PARK	
3/7/19	JKD	MOVED 41-16-1-27 & 512 TO 41-16 AS PART OF COOK PARK	
		MERGED 4-21 & 22 WITH 4-20; RENUMBERED AS 20.1 PER R2019-693	

SPECIAL DISTRICTS			
TYPE	SYMBOL	DISTRICT NAME	TYPE
File	---		Water

LEGEND			
PROPERTY LINE	---	CITY LINE	---
ORIGINAL LOT LINE	---	VILLAGE LINE	---
RAIL ROAD	---	TOWN LINE	---
STREAM OR DITCH	---	BLOCK LIMIT	---
ROAD OR RAIL ROAD BNDY.	---	GREAT LOT LINE	---
STREET CENTERLINE	---	EASEMENT LINE	---
COUNTY LINE	---	WATER DISTRICT LINE	---

TAX MAP	
TAX MAP BLOCK NO.	74.12-1-10
TAX MAP PARCEL NO.	77
FILED PLAN LOT NO.	

SHEET INDEX	
41.11	41.12
41.15	42.13
41.20	

TAX MAP  
**VILLAGE OF COLONIE**  
TOWN OF COLONIE  
ALBANY COUNTY, NEW YORK

41.16

SCALE: 1"=100'

TAXABLE STATUS DATE: 3/1/24

TAX MAP UPDATED THROUGH MARCH 1, 2024

NYS PLANE COORDINATE SYSTEM NAD83  
©Copyright 2024  
County of Albany, NY, USA