


NYS IMAGERY 8961400

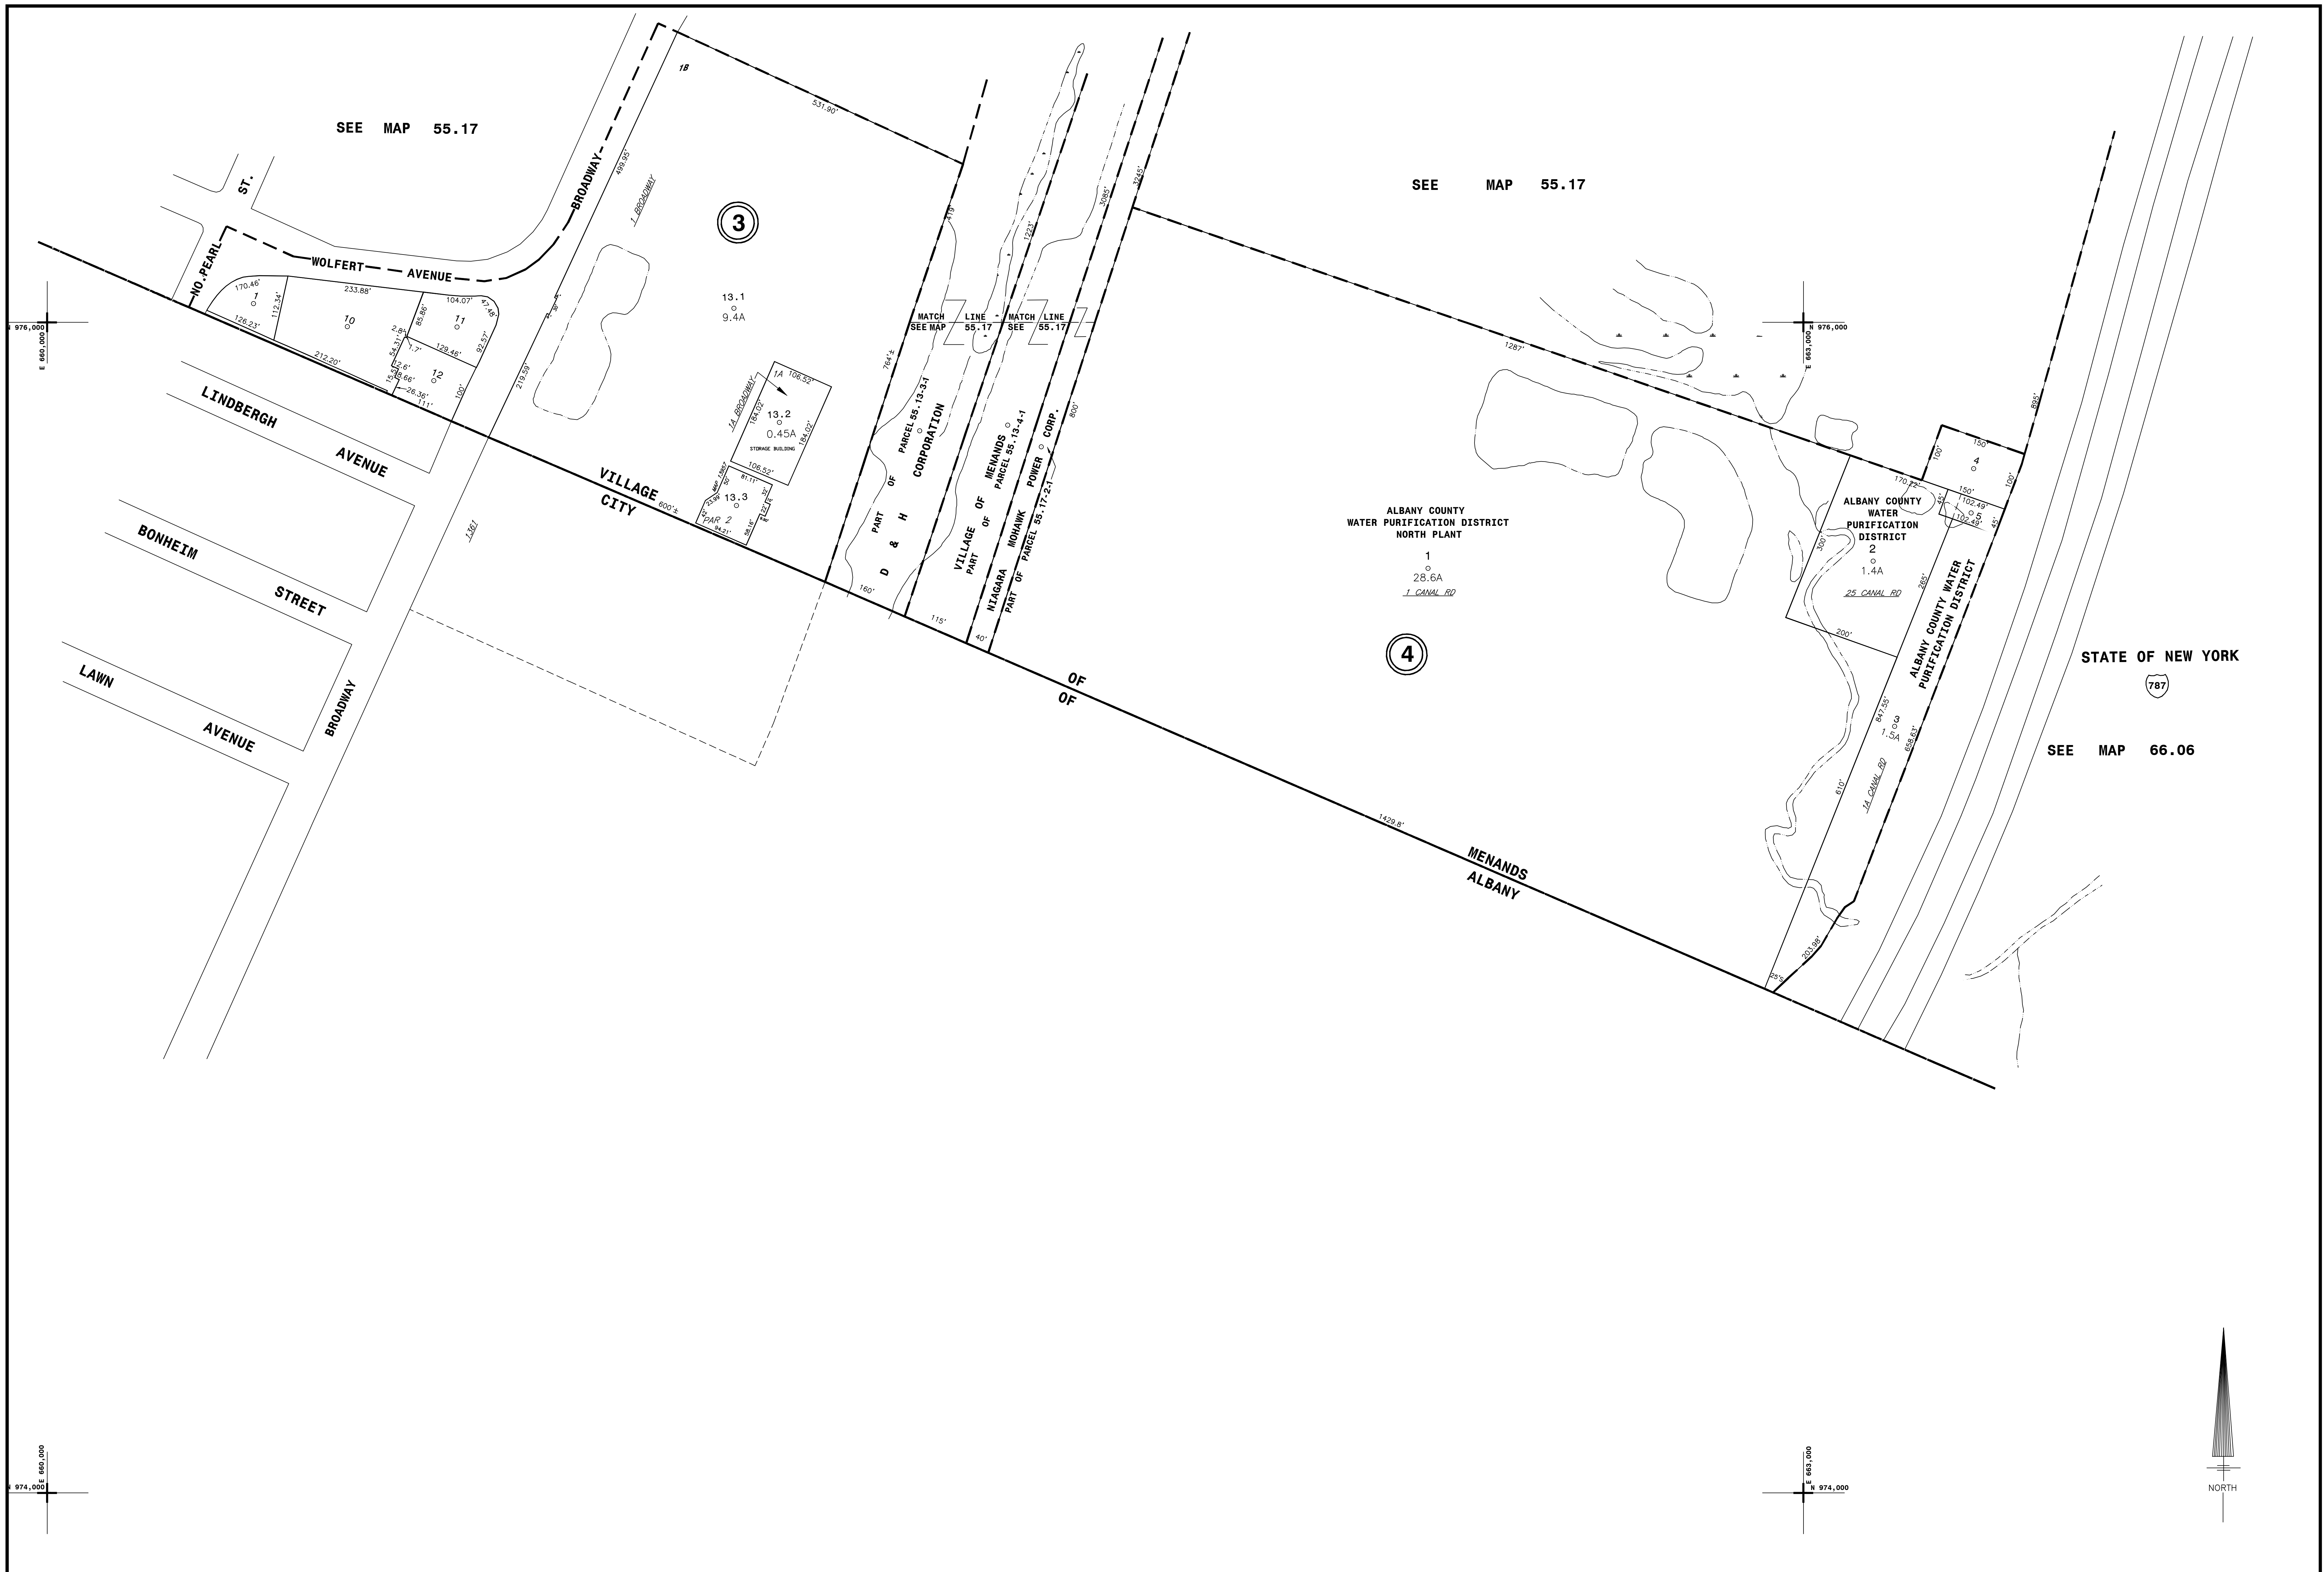

SEE MAP 55.17

SEE MAP 55.17

STATE OF NEW YORK
787
SEE MAP 66.06

THIS MAP PREPARED FOR ASSESSMENT PURPOSES ONLY AND NOT TO BE USED FOR THE CONVEYANCE OF PROPERTY

PREPARED BY
SMITH & MAHONEY, ENGINEERS & SURVEYORS
ALBANY, NEW YORK
PREPARED FOR
REAL PROPERTY TAX SERVICE AGENCY
ALBANY COUNTY, NEW YORK

DIGITAL CONVERSION BY:
THE SANBORN MAP COMPANY INC.
PELHAM, NEW YORK

REVISION TABLE

DATE	BY	CHANGES OR ADDITIONS	DATE	BY	CHANGES OR ADDITIONS
1-19-56	DR	DELETED PARCEL 5-9, MERGED INTO 3-15, 2276-215			
2-19-75	JKD	SUBDIVIDED 3-13 INTO 13.1 & 13.2 PER RESOLUTION OF THE VILLAGE OF MENANDS, DATED 11/27/74 & LATER 3127-126			
4/12/2017	JKD	ISSUED MAP OF TOWN OF MENANDS PER RESOLUTION OF THE COUNTY SENATE, DATED 4/12/2017			
7/16/2021	JKD	DELETED PARCEL 3-5, INCREASED 3-1 FROM MAP 74.05			

SPECIAL DISTRICTS

TYPE	SYMBOL	DISTRICT NAME	TYPE	SYMBOL	DISTRICT NAME
Water	—w—				

LEGEND

PROPERTY LINE	CITY LINE	TAX DISTRICT LINE
ORIGINAL LOT LINE	VILLAGE LINE	FIRE DISTRICT LINE
RAIL ROAD	TOWN LINE	DENOTES COMMON OWNER
STREAM OR DITCH	BLOCK LIMIT	
ROAD OR RAIL ROAD BNDY.	GREAT LOT LINE	
STREET CENTERLINE	EASEMENT LINE	
COUNTY LINE	WATER DISTRICT LINE	

GREAT LOT NO.

54.20	55.17	55.18
		66.06

SHEET INDEX

TAX MAP
VILLAGE OF MENANDS
TOWN OF COLONIE
ALBANY COUNTY, NEW YORK

66.05

SCALE: 1" = 100'

TAXABLE STATUS DATE: 3/1/24

TAX MAP UPDATED THROUGH MARCH 1, 2024