
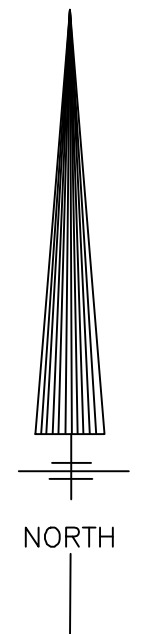
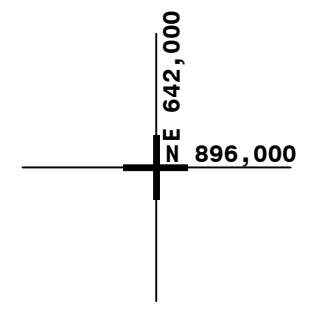
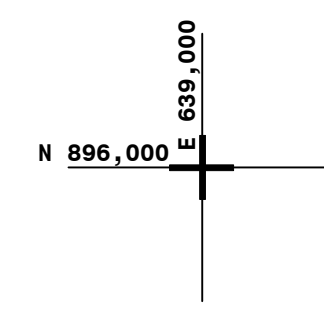
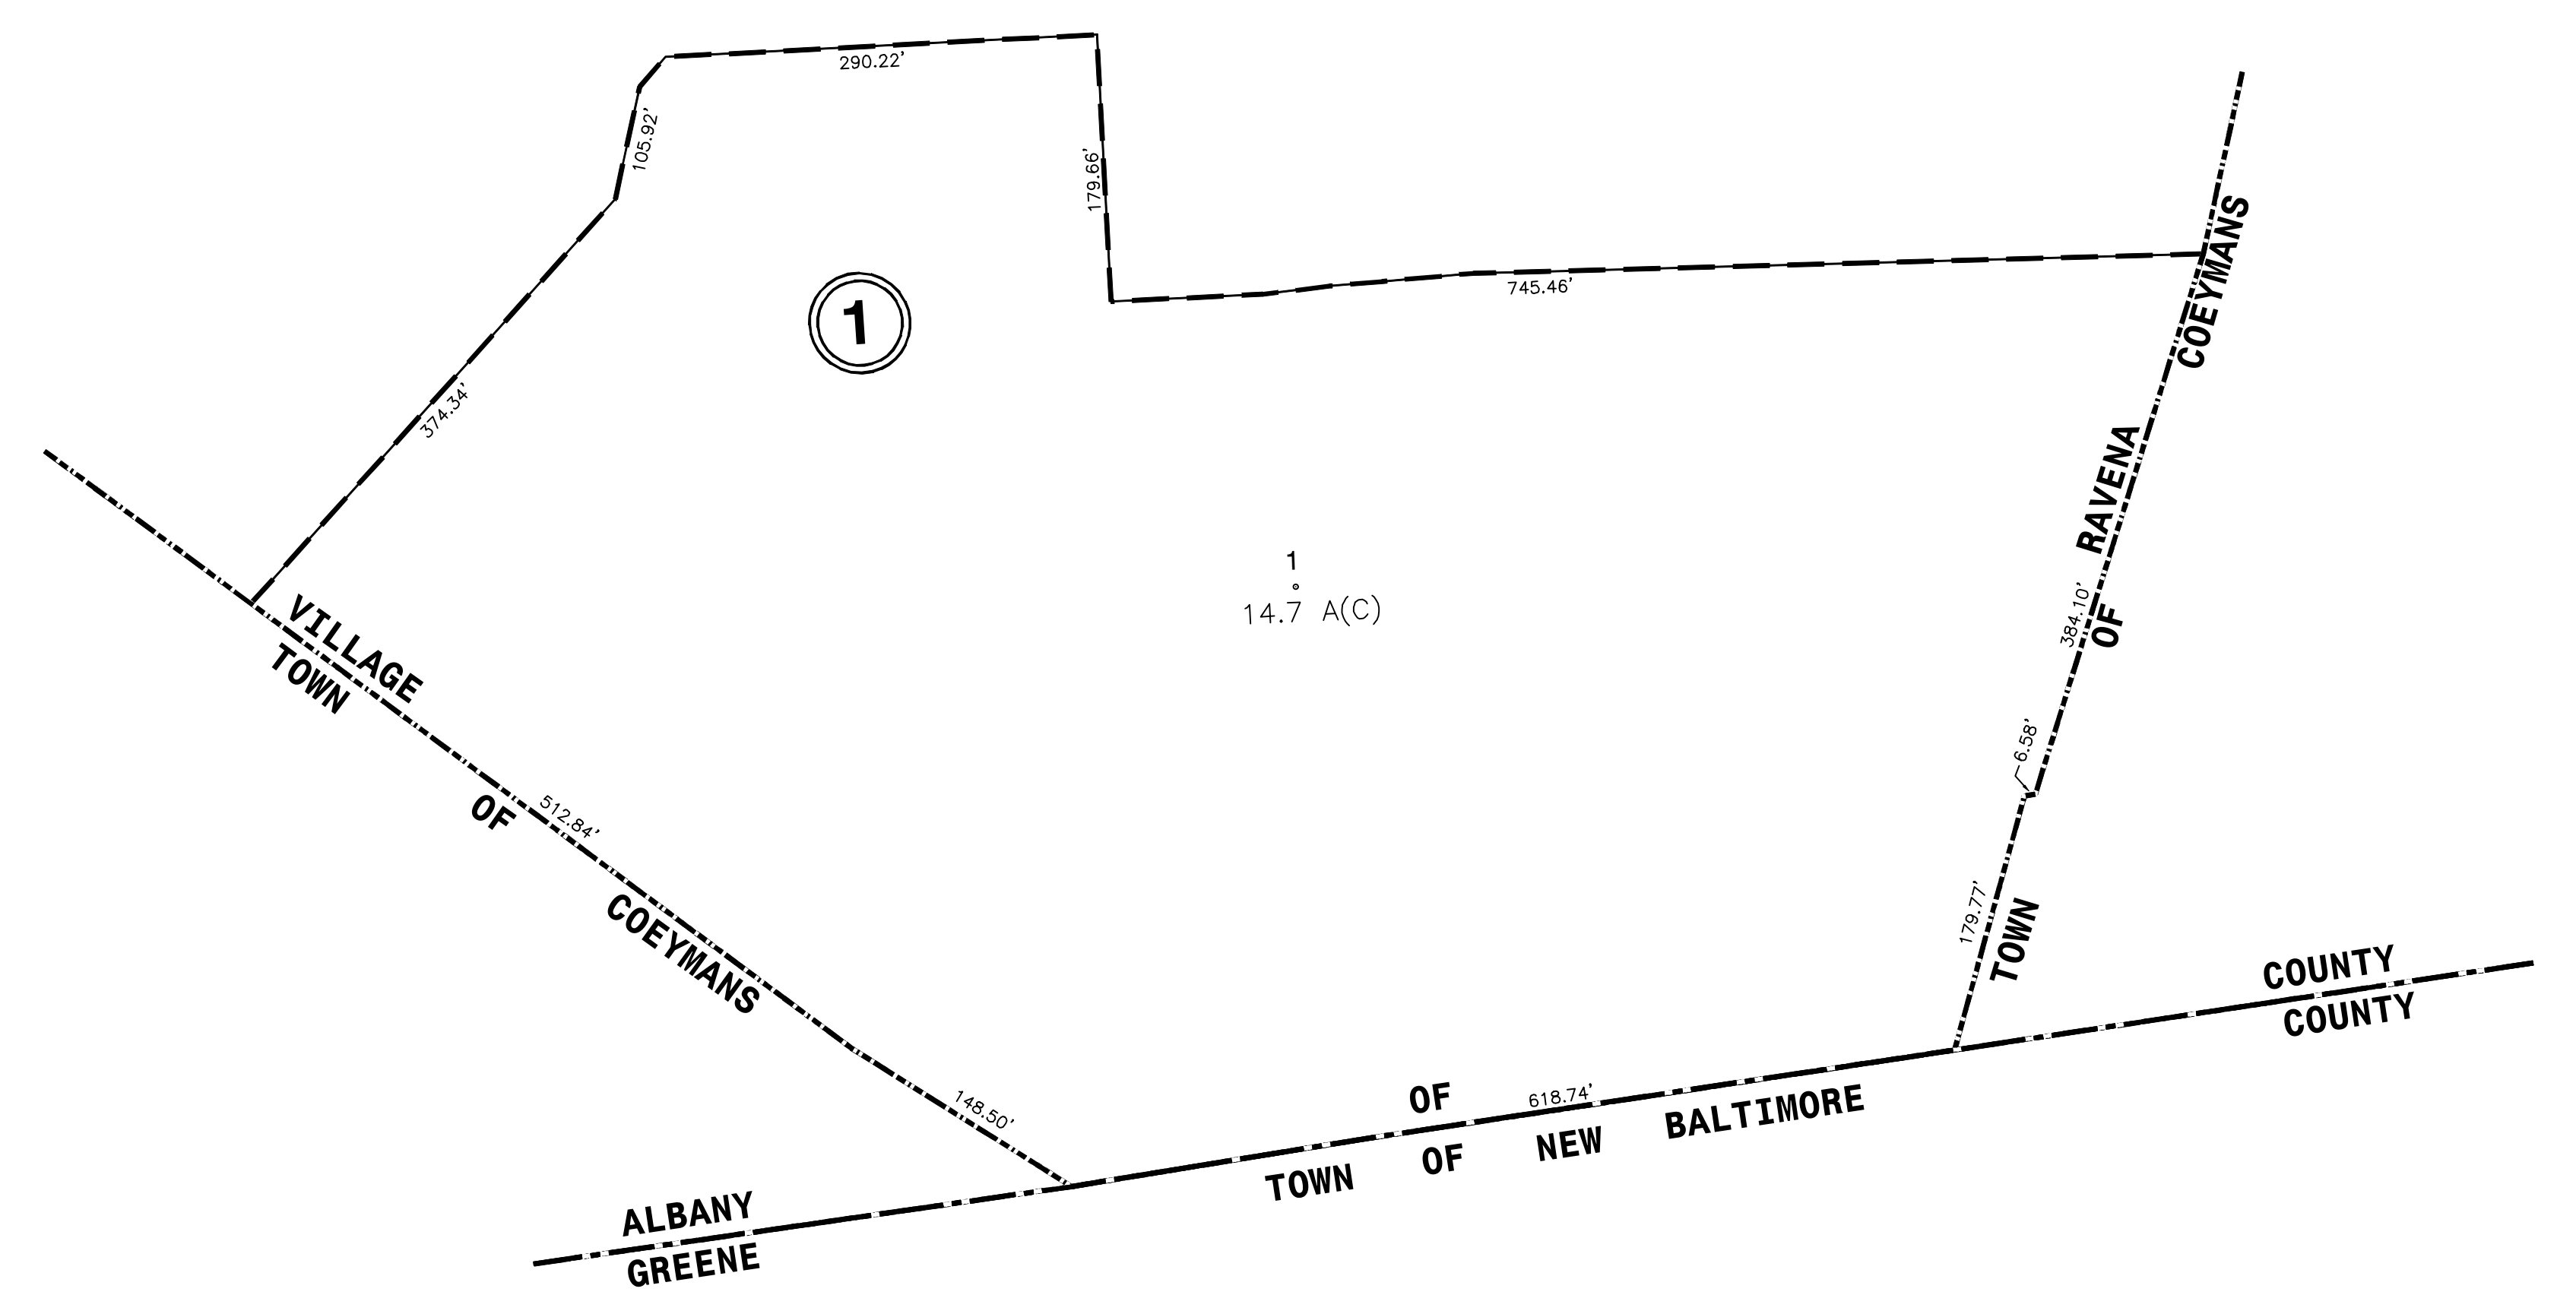
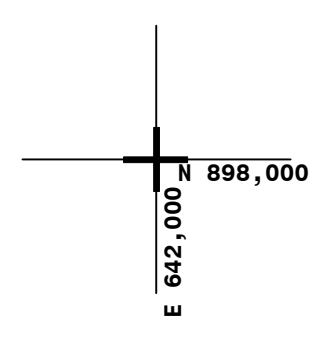


SEE MAP 168.14

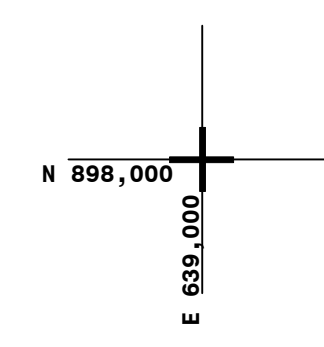

THIS MAP PREPARED FOR ASSESSMENT PURPOSES ONLY AND NOT TO BE USED FOR THE CONVEYANCE OF PROPERTY

NYS PLANE COORDINATE SYSTEM NAD83
© Copyright 2024
County of Albany, NY, USA

PREPARED BY
SMITH & MAHONEY, ENGINEERS & SURVEYORS
ALBANY, NEW YORK
PREPARED FOR
REAL PROPERTY TAX SERVICE AGENCY
ALBANY COUNTY, NEW YORK

DIGITAL CONVERSION BY:
THE SANBORN MAP COMPANY INC.
PELHAM, NEW YORK

REVISION TABLE			
DATE	BY	CHANGES OR ADDITIONS	DATE

SPECIAL DISTRICTS			
TYPE	SYMBOL	DISTRICT NAME	DISTRICT NAME
School	—S—	Ravenna-Coeymans Central School	

PROPERTY LINE	ORIGINAL LOT LINE	CITY LINE	VILLAGE LINE	TOWN LINE	BLOCK LIMIT	GREAT LOT LINE	EASEMENT LINE	WATER DISTRICT LINE
—	—	—	—	—	—	—	—	—
—	—	—	—	—	—	—	—	—
—	—	—	—	—	—	—	—	—
—	—	—	—	—	—	—	—	—
—	—	—	—	—	—	—	—	—
—	—	—	—	—	—	—	—	—
—	—	—	—	—	—	—	—	—

LEGEND	
TAX DISTRICT LINE	—
FIRE DISTRICT LINE	—
DENOTES COMMON OWNER	—
TAX MAP BLOCK NO.	74.12.1-10
TAX MAP PARCEL NO.	77
FILED PLAN LOT NO.	

GREAT LOT NO.	DEED ACREAGE	SCALED DIMENSION	DEED DIMENSION	VISUAL CENTER OF PARCEL
168.00	168.14	168.15	168.00	168.00

TAX MAP 168.18
VILLAGE OF RAVENA
TOWN OF COEYMANS
ALBANY COUNTY, NEW YORK

0 100 200
SCALE: 1"=100'

TAXABLE STATUS DATE: 3/1/24